



J18 SOUTH ELEVATION - EAST SIDE
1/16" = 1'-0"

MAXIMUM HEIGHT PER
ZONING IS 35'-0"


CONDITIONAL USE
PERMIT IS FOR MAXIMUM
HEIGHT OF 43'-0"

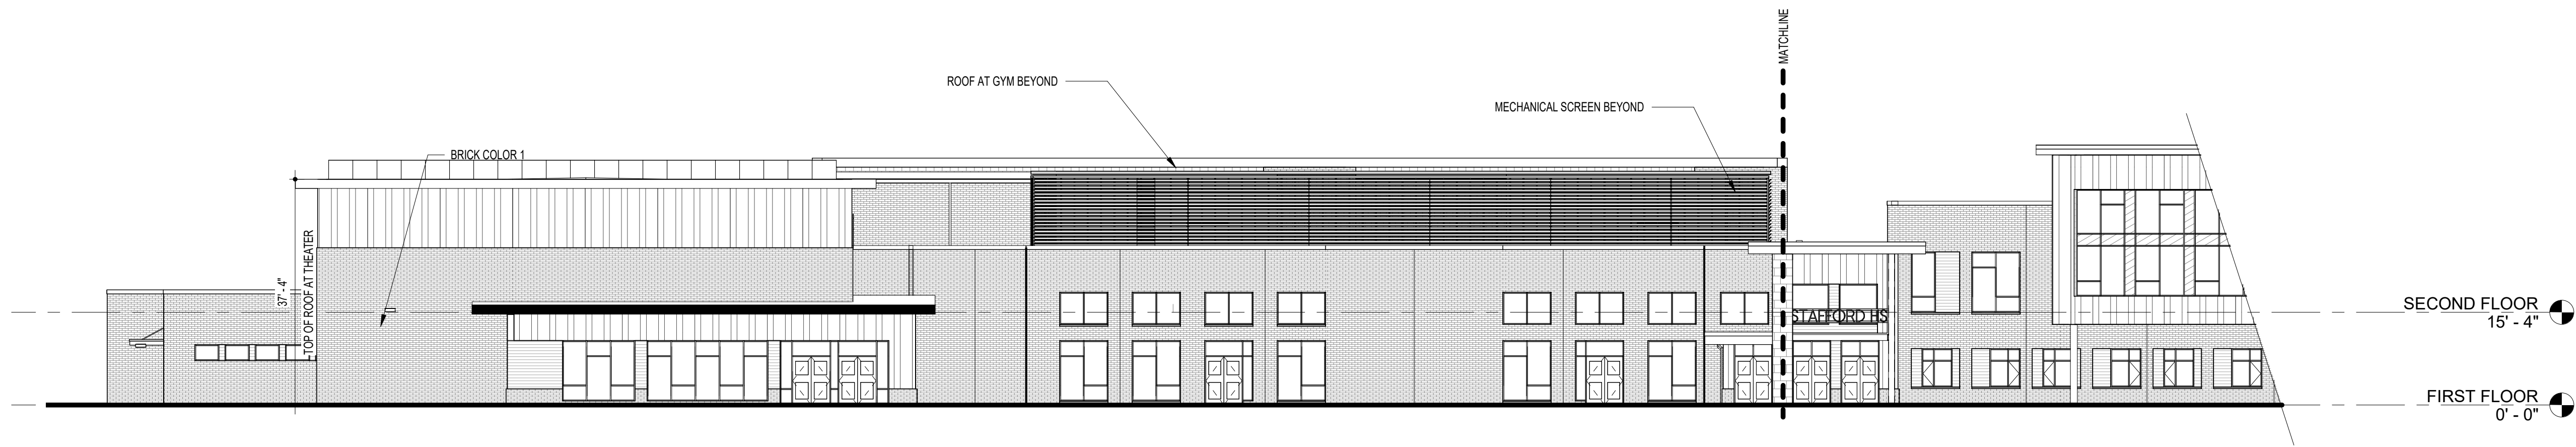

G14 SOUTH ELEVATION - WEST SIDE
1/16" = 1'-0"

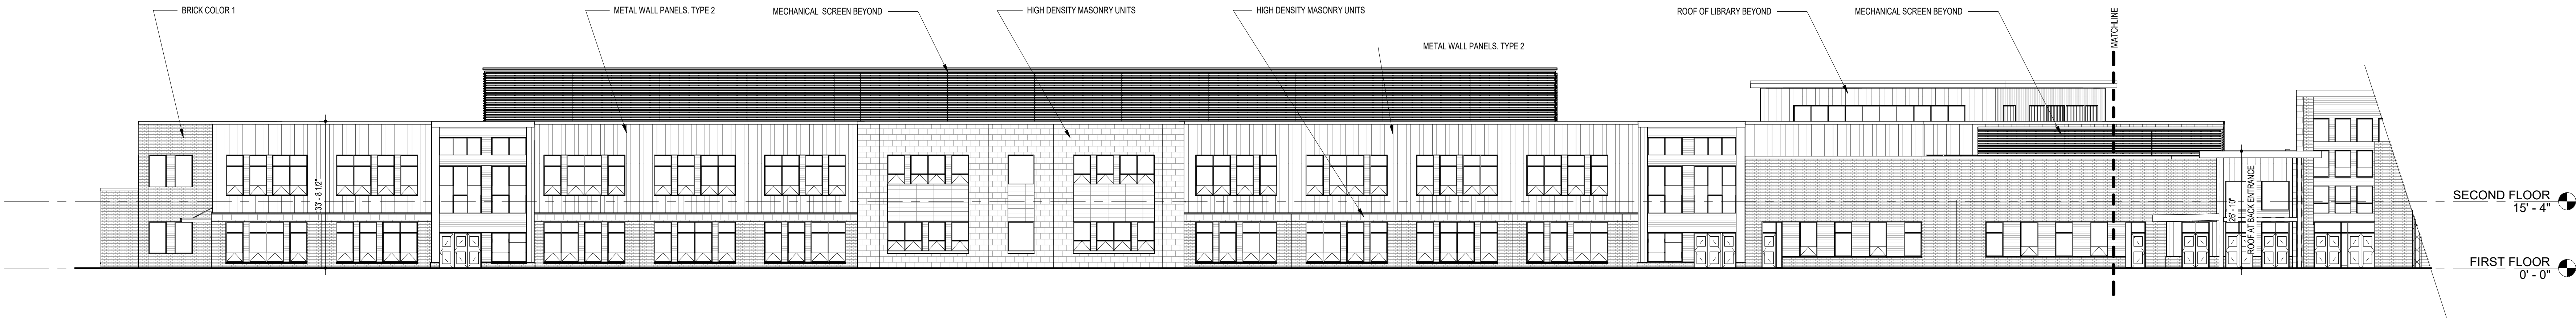

D18 NORTH ELEVATION - EAST SIDE
1/16" = 1'-0"

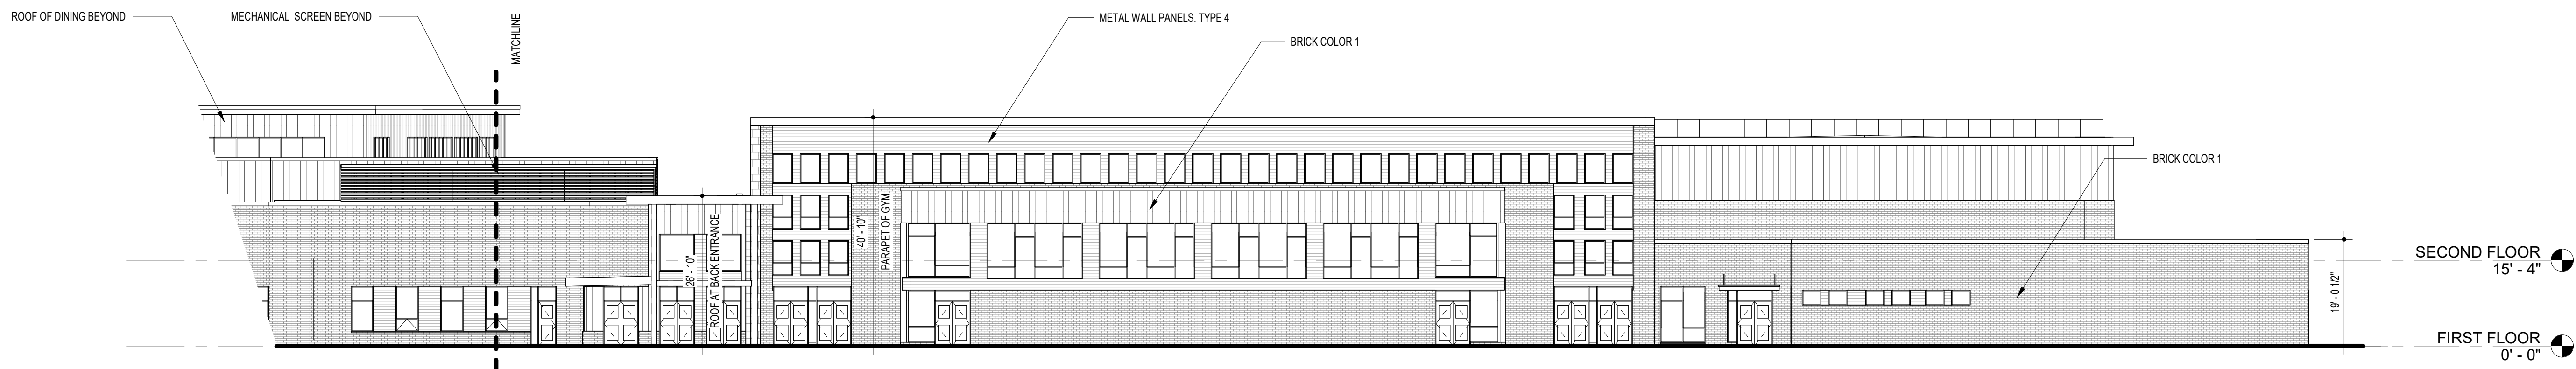

A14 NORTH ELEVATION - WEST SIDE
1/16" = 1'-0"

NOT FOR CONSTRUCTION

RECORD DRAWING NOTIFICATION
These record drawings have been prepared based upon information provided by the owner and are not to be used for construction without the approval of the architect. The accuracy of the information provided by others. As such, these record drawings may not accurately represent all as-built conditions. The user assumes responsibility for the use of these record drawings. Grimm and Parker Architecture, Inc. disclaims all representations and warranties, express or implied.

8609 Westwood Center Dr.
Suite 425
Tysons, VA 22182
Tel: 703.903.9100
www.grimmandparker.com



GP #22120

CONDITIONAL USE PERMIT ELEVATIONS
STAFFORD HS #6
STAFFORD PLAZA DRIVE
FREDERICKSBURG, VA 22406

DATE	DESCRIPTION

CU-1
11/08/22
CUP Application
© GRIMM AND PARKER ARCHITECTURE, INC.

M

L

K

J

H

G

F


E

D


C

B

A

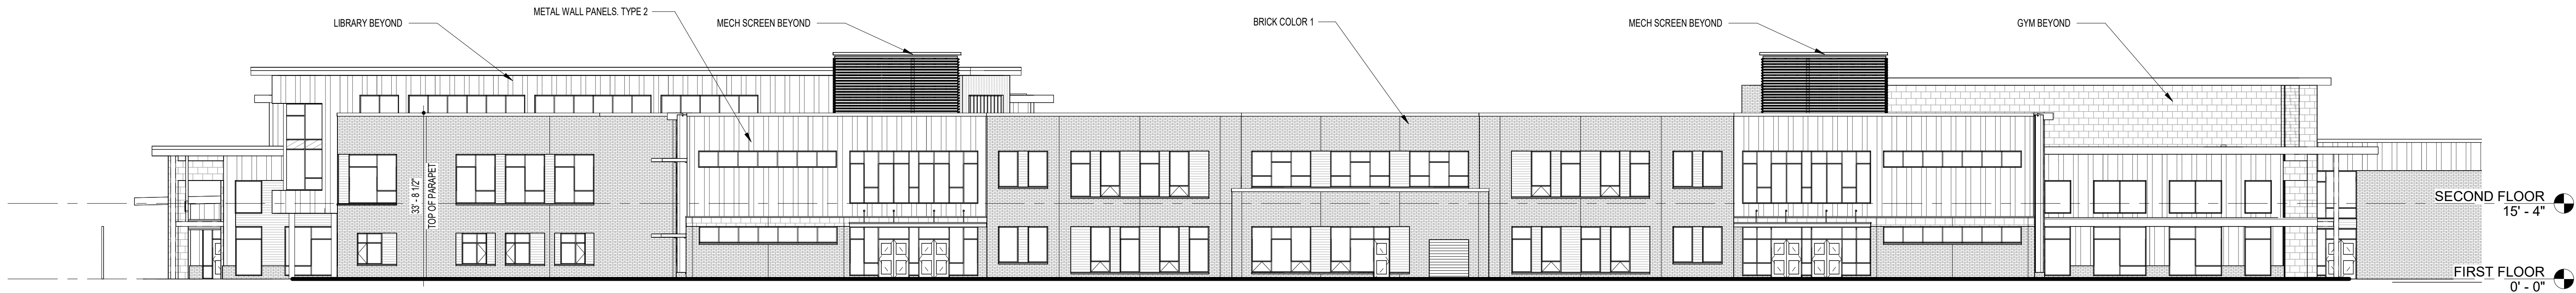

K18 EAST ELEVATION
1/16" = 1'-0"

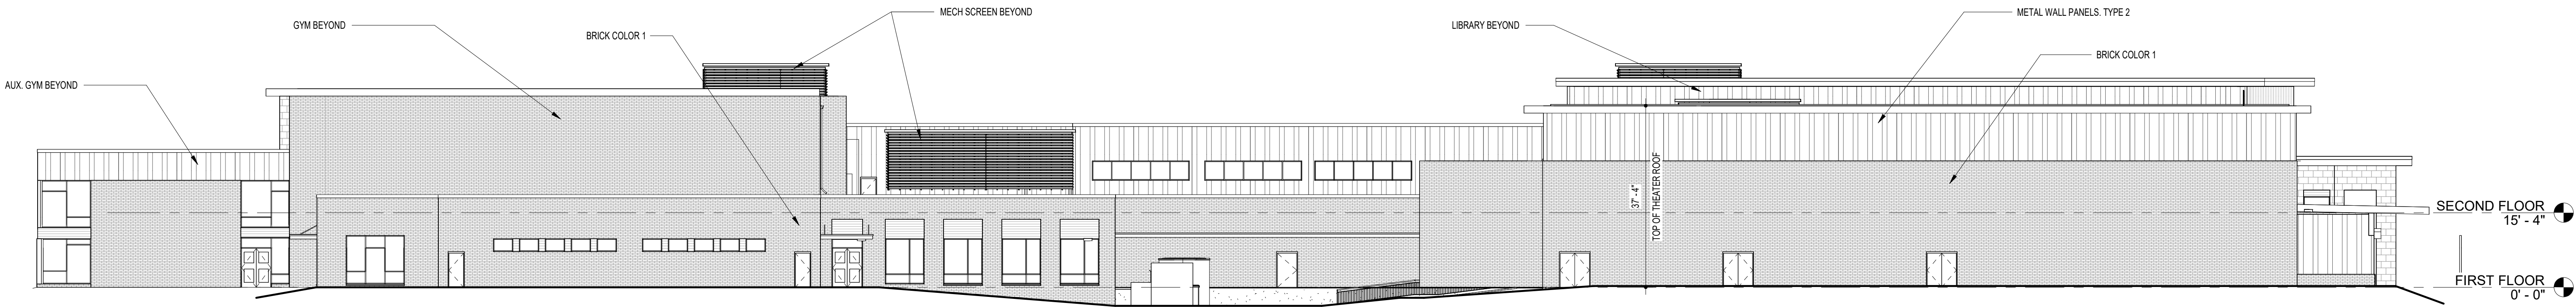

G18 WEST ELEVATION
1/16" = 1'-0"

NOT FOR CONSTRUCTION

RECORD DRAWING NOTIFICATION
These record drawings have been prepared based upon information provided by the owner and are not to be used for construction without the approval of the architect. The architect assumes no responsibility for the accuracy or completeness of the information provided by others. As such, these record drawings may not accurately represent all as-built conditions and may differ from the original drawings. The architect disclaims all representations and warranties, express or implied, provided by others incorporated into these record drawings, and expressly disclaims all representations and warranties, express or implied.

8609 Westwood Center Dr.
Suite 425
Tysons, VA 22182
Tel: 703.903.9100
www.grimmandparker.com



GP #22120

CONDITIONAL USE PERMIT ELEVATIONS
STAFFORD HS #6
STAFFORD PLAZA DRIVE
FREDERICKSBURG, VA 22406

DATE	DESCRIPTION

CU-2
11/08/22
CUP Application