



ICWG-FREDERICKSBURG

FOR DRIVEN BRANDS
460 KINGS HIGHWAY
FREDERICKSBURG, VA 22405



SEALS

REVISIONS

DATE

06-21-21


SHEET NAME

PROPOSED RENDERED EXTERIOR ELEVATIONS


SHEET NUMBER

A-2.0


EXTERIOR FINISH SCHEDULE				
TAG	TYPE	COLOR	PERCENTAGE	
CMU-01	CMU	SW #6097 STURDY BROWN	20%	
CMU-02	CMU	SW #7006 EXTRA WHITE	27%	
MT-01	METAL	SW #9177 SALTY DOG	8%	
MT-02	METAL	SW #6871 POSITIVE RED	14%	
MT-03	METAL	ALUMINUM	4%	
	DOORS / GLAZING			27%
	TOTAL			100%

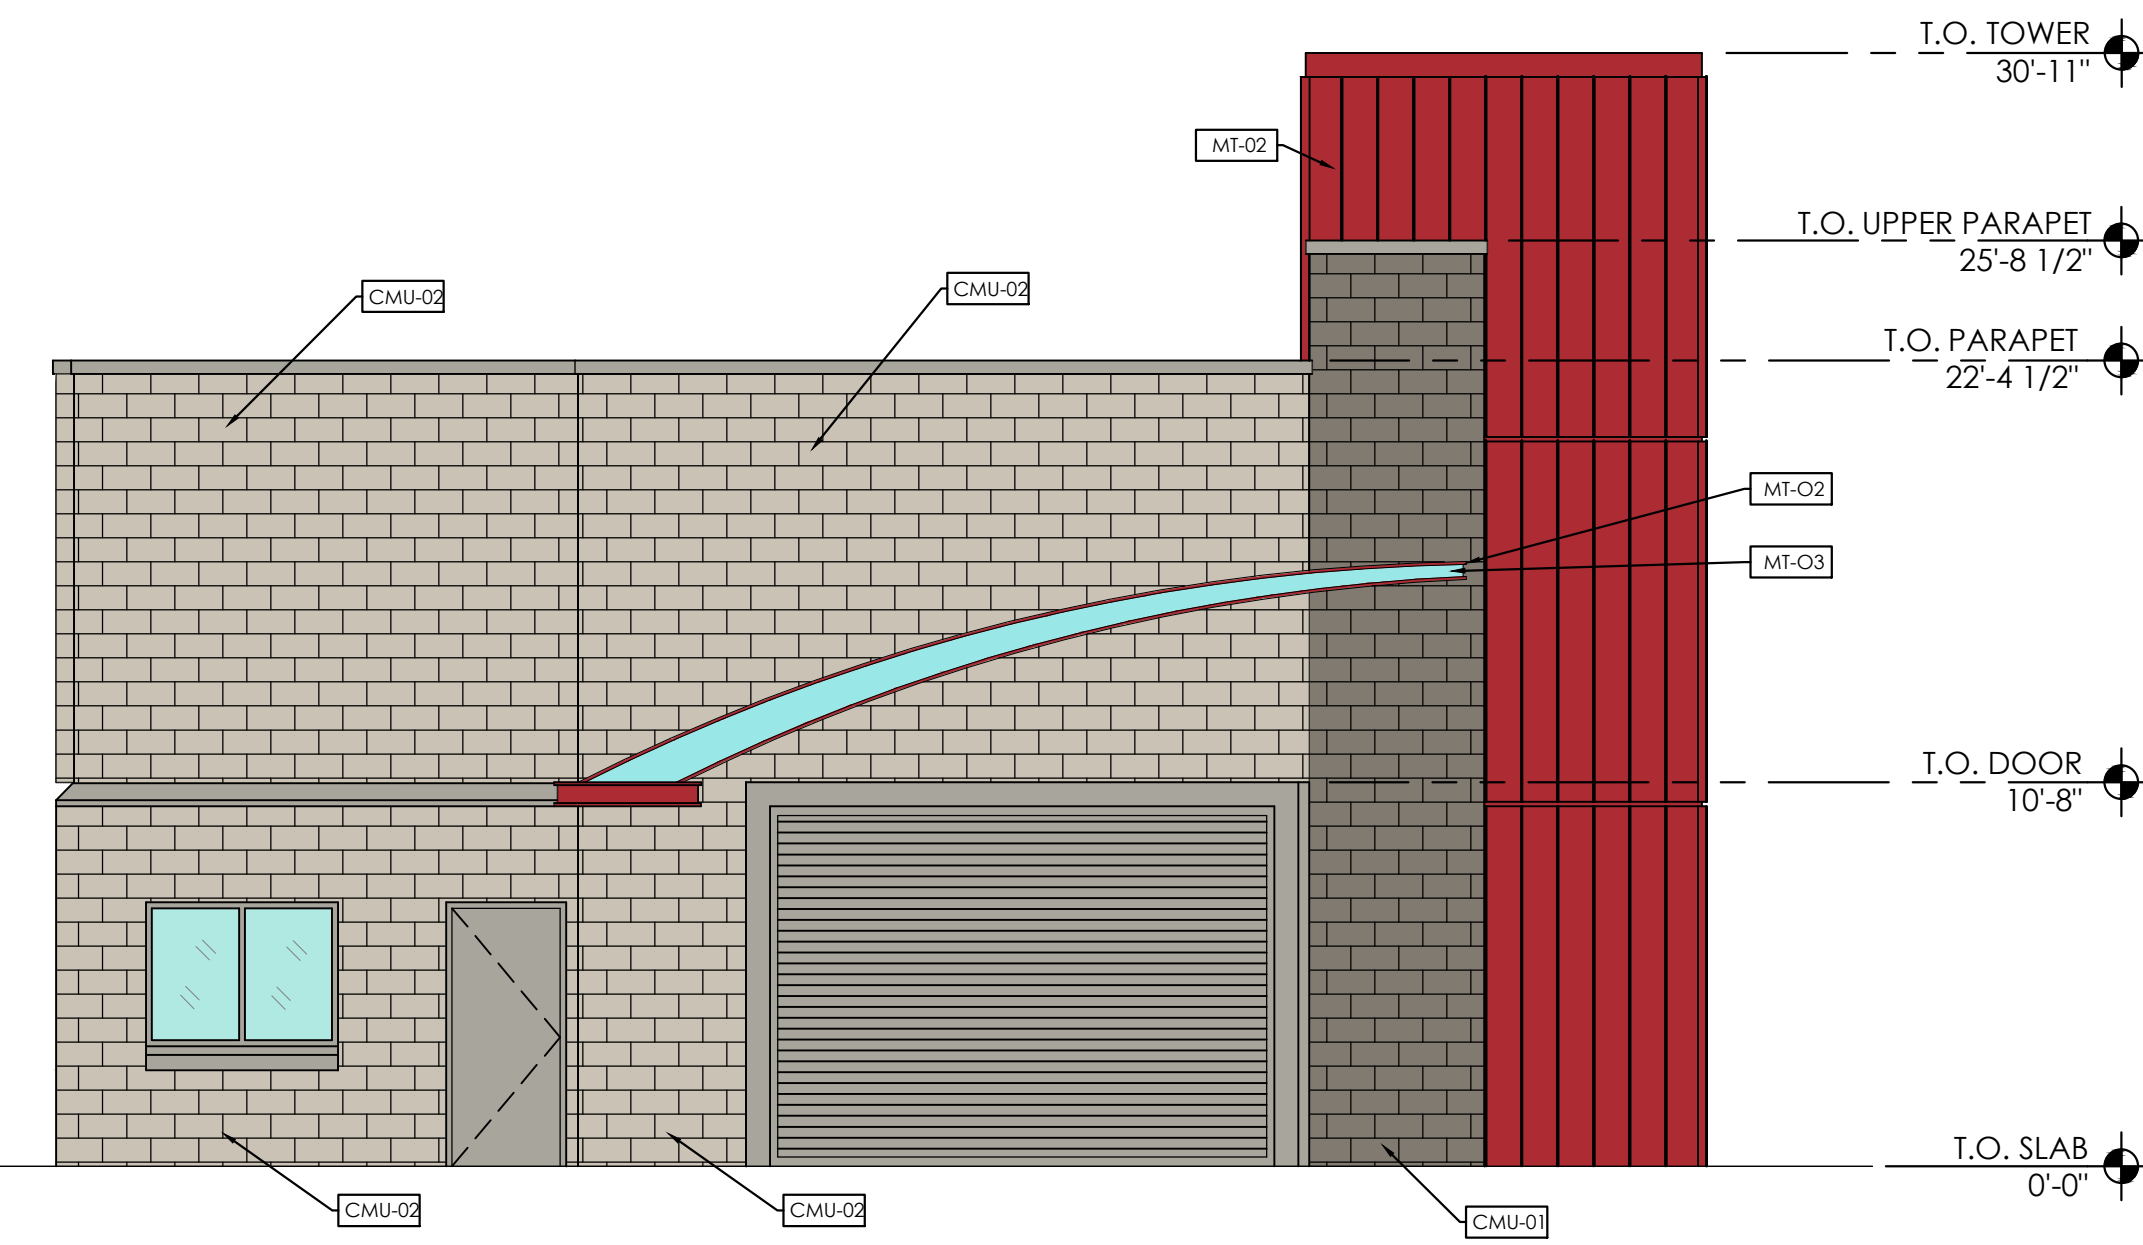


04 SOUTH ELEVATION
SCALE: 3/16" = 1'-0"

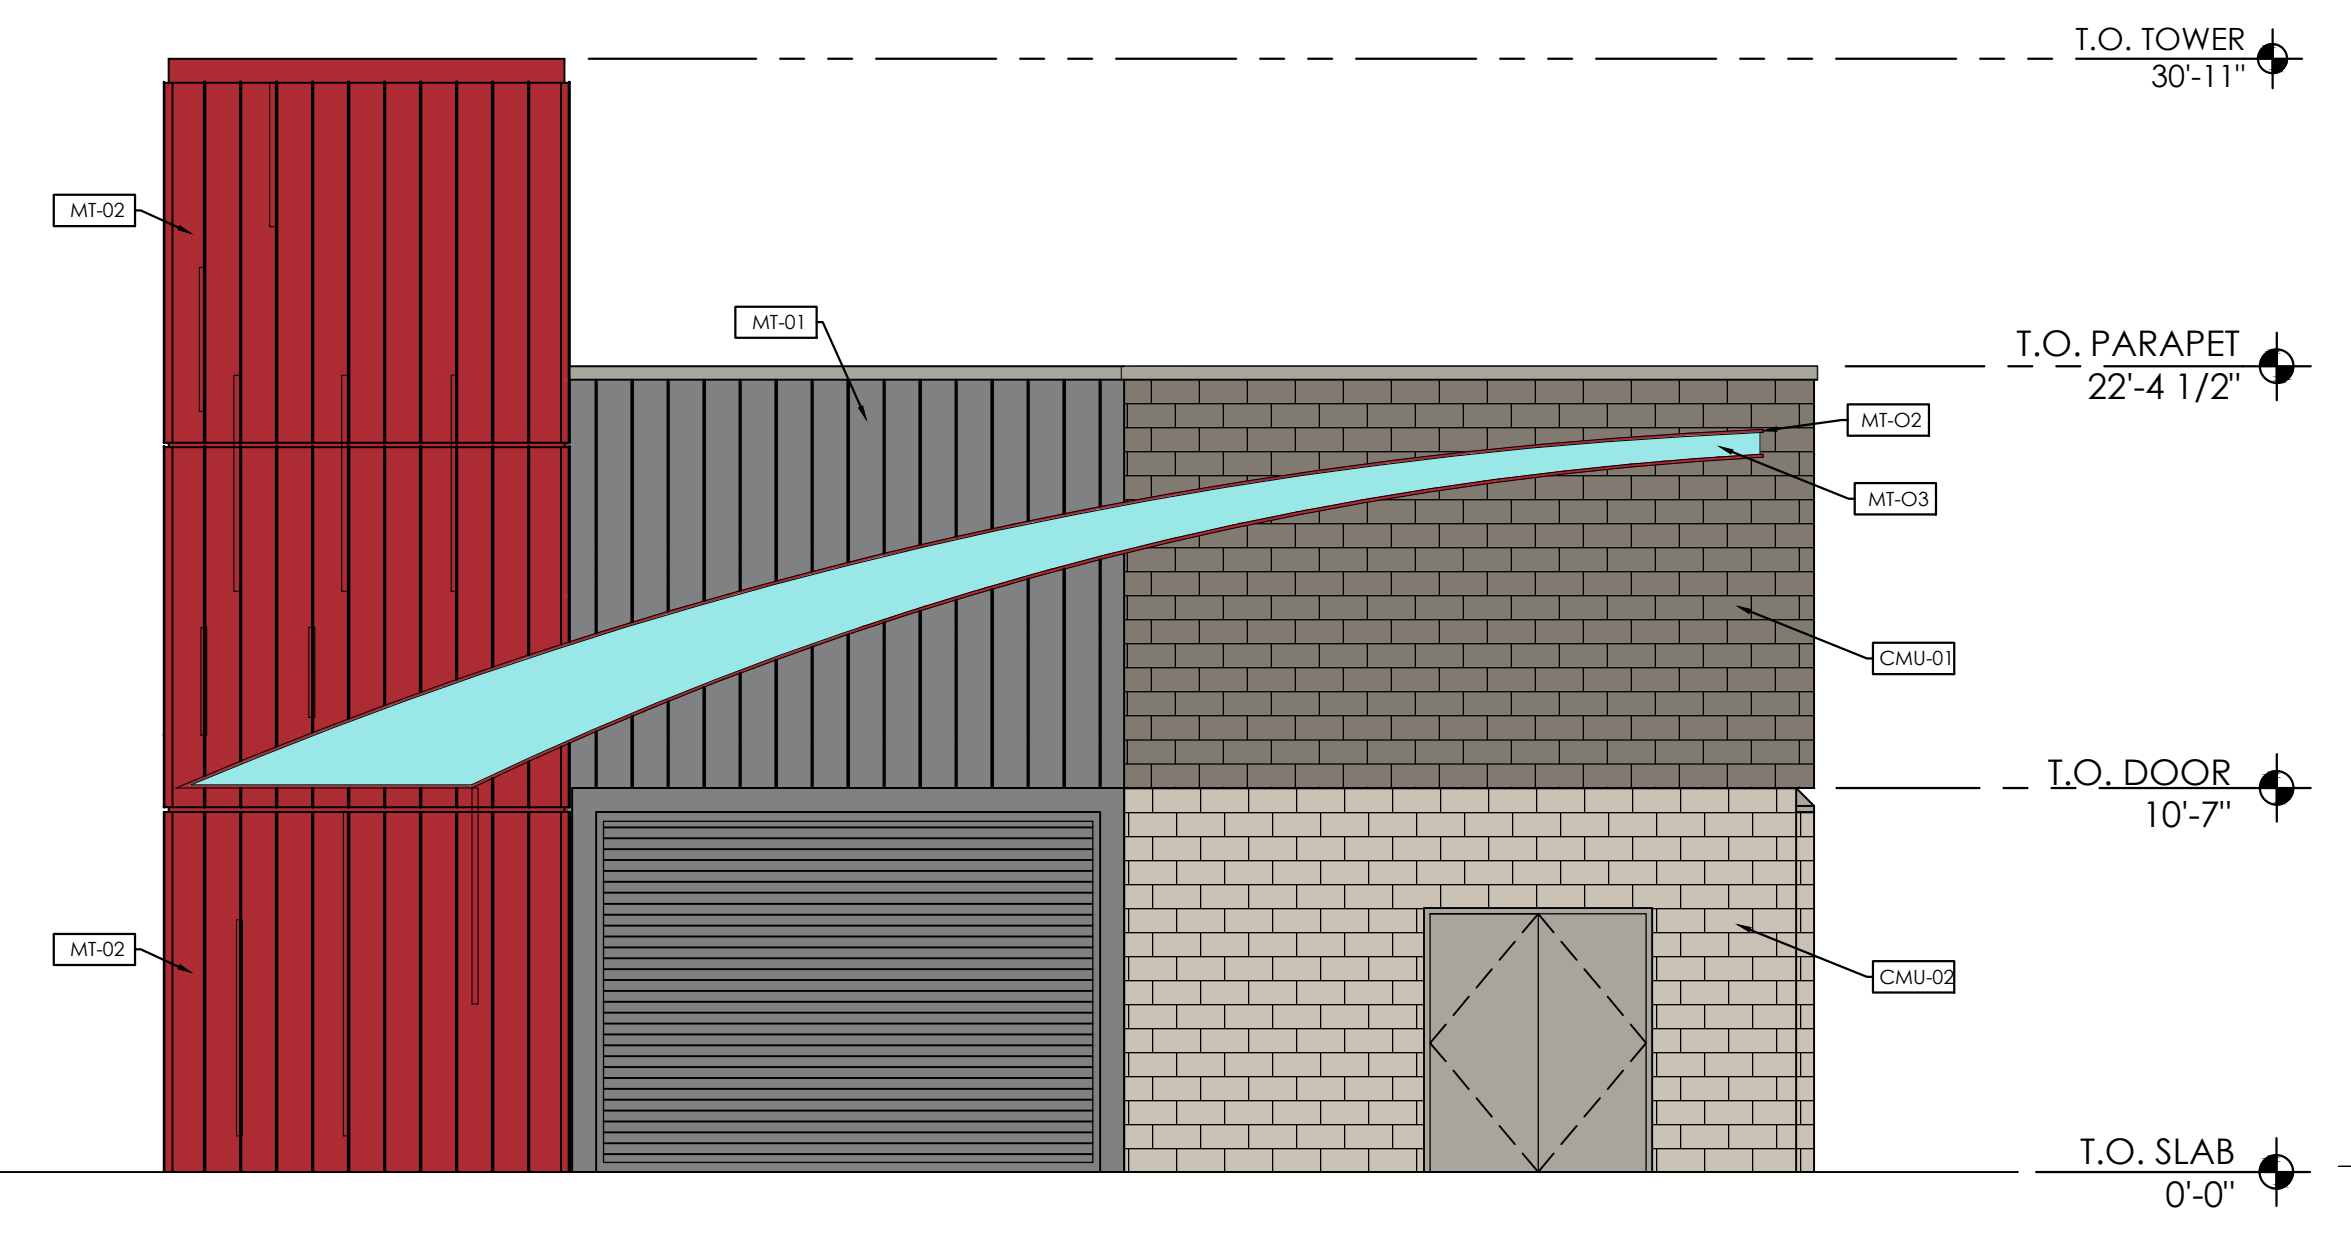

03 NORTH ELEVATION
SCALE: 3/16" = 1'-0"

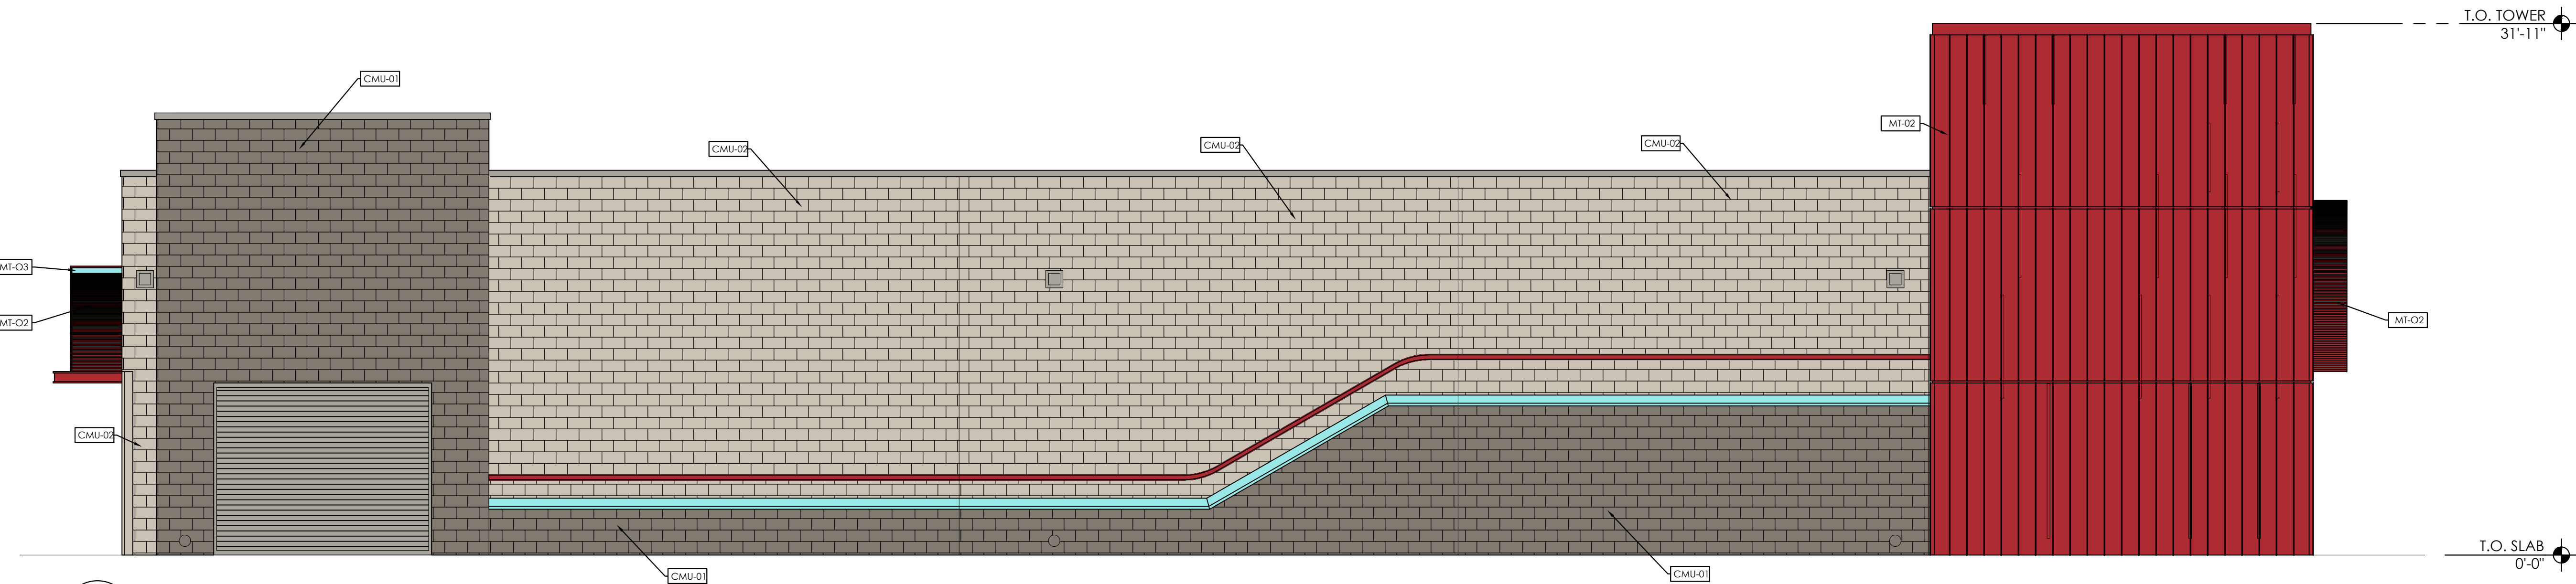

01 EAST ELEVATION
SCALE: 3/16" = 1'-0"

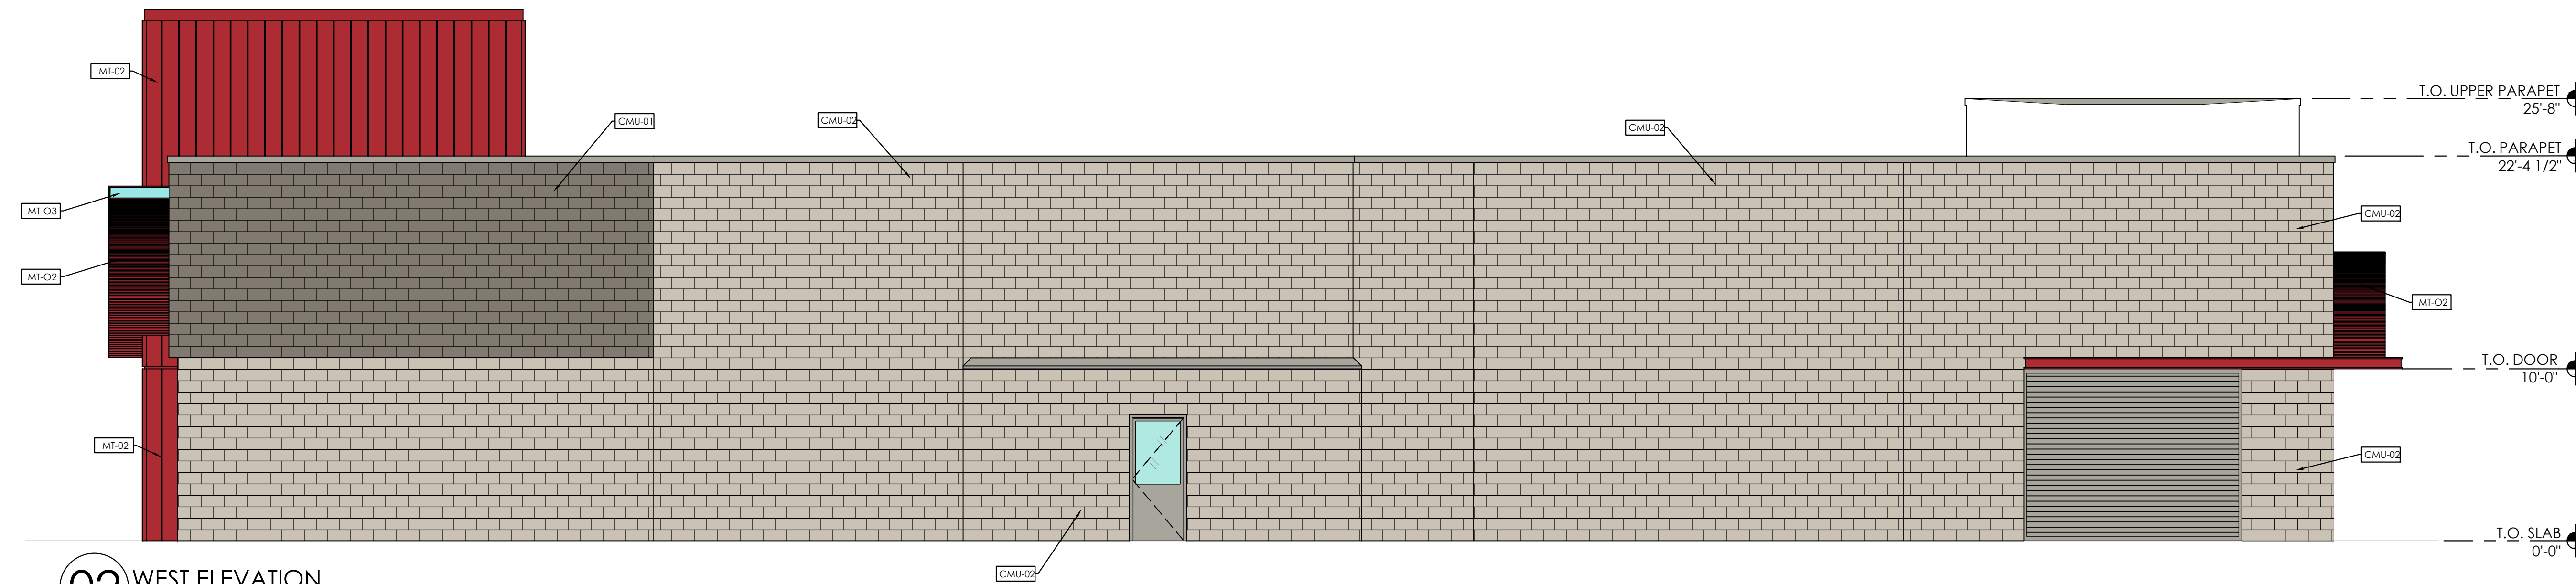

02 WEST ELEVATION
SCALE: 3/16" = 1'-0"