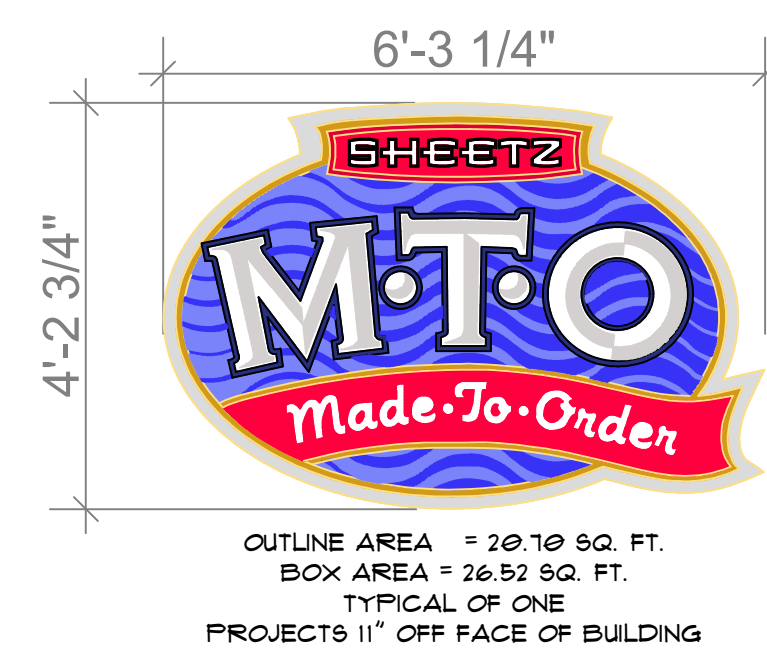
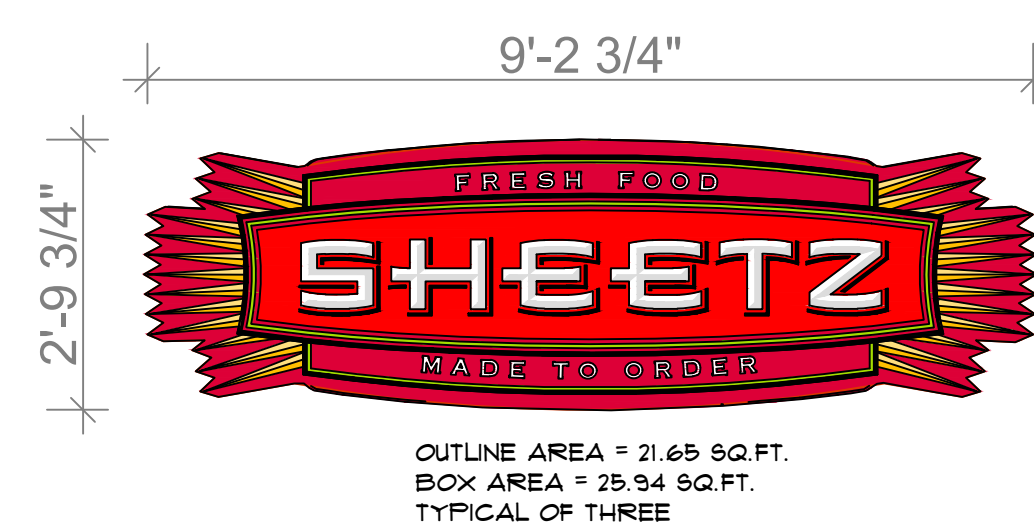
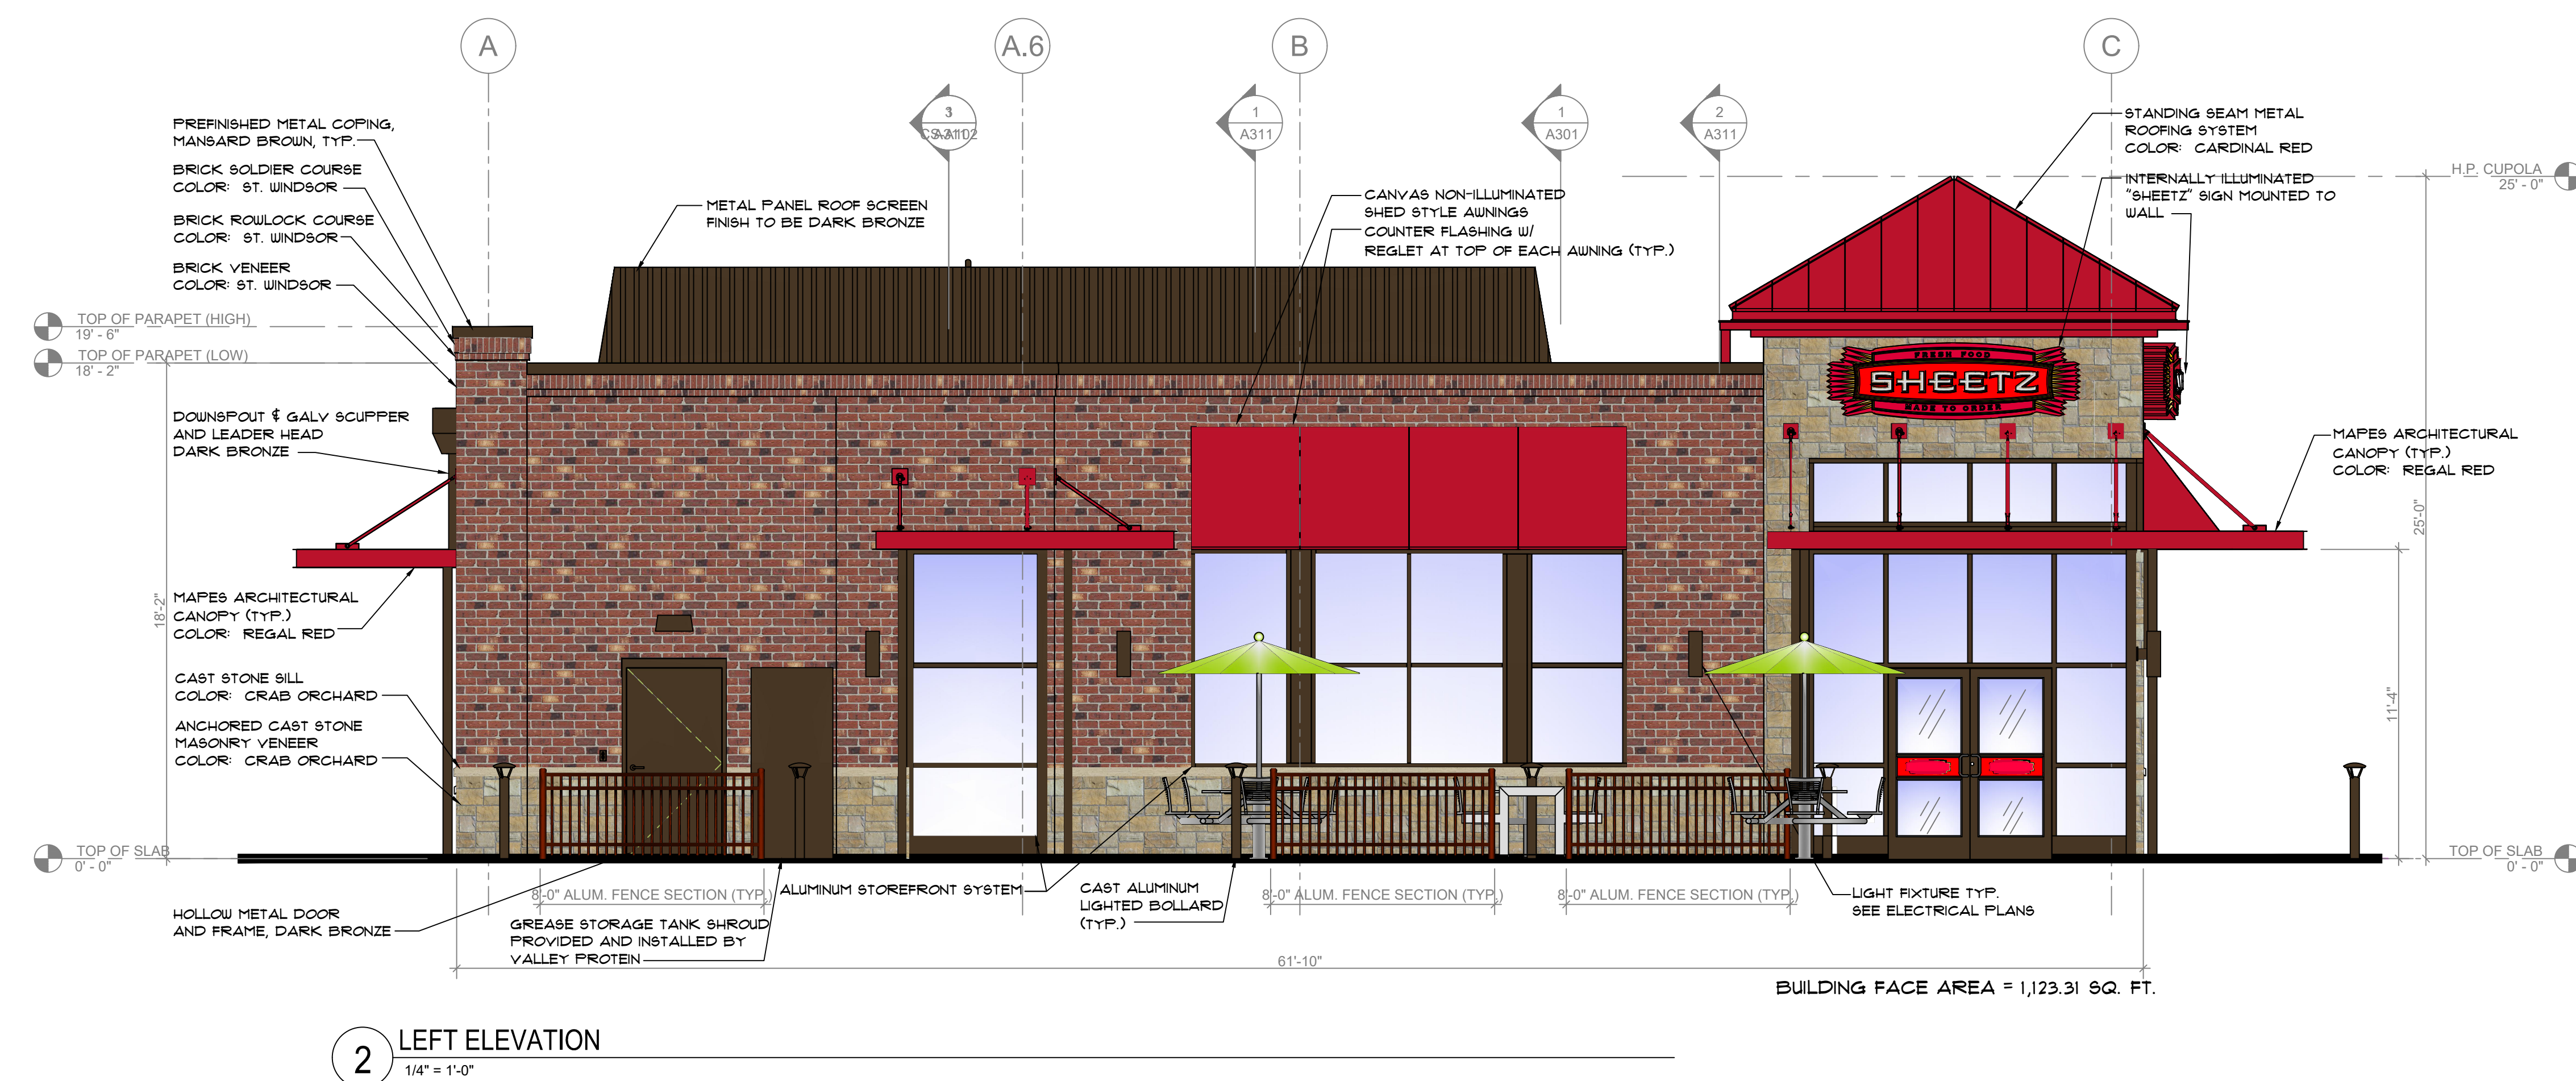
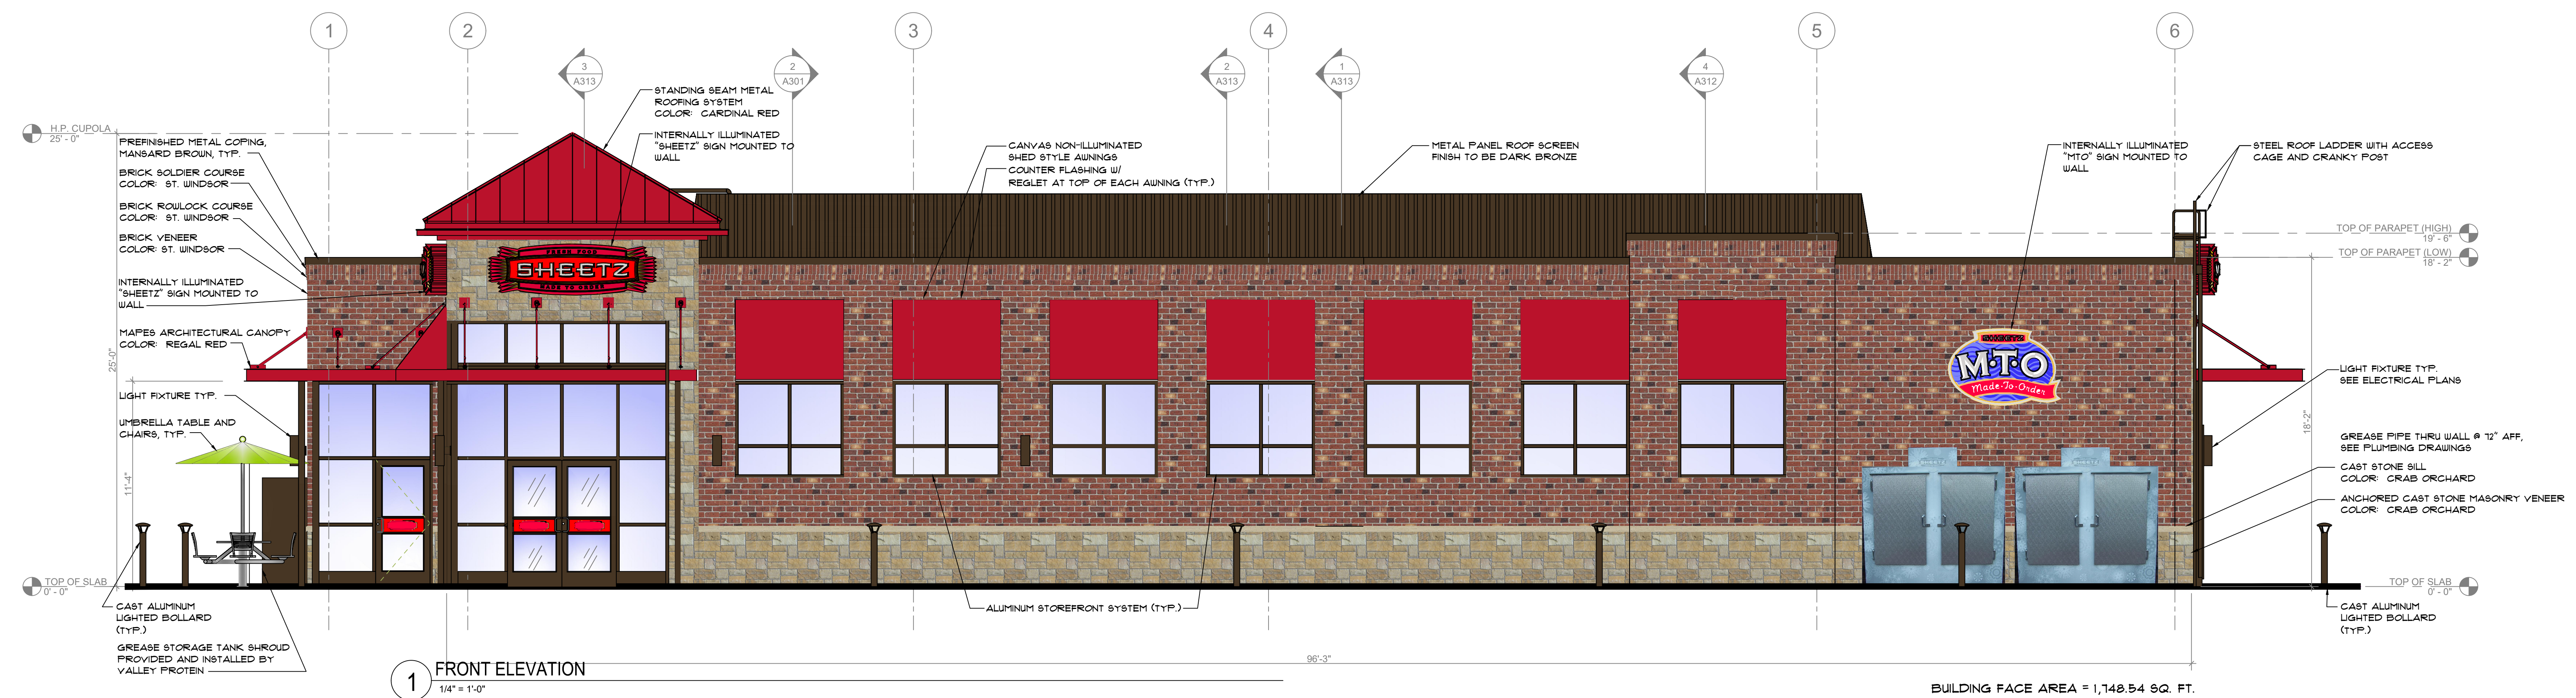


[illegible]Convenience Architecture
and Design P.C.

351 Sheetz Way, Claysburg, PA 16625 (814)239-6013

EXTERIOR BUILDING ELEVATIONS

NEW SHEETZ STORE
"BURNS CORNER"
INT. OF HOSPITAL CENTER BLVD.
AND WYCHE ROAD
STAFFORD COUNTY, VIRGINIA


SCALE: 1/4" = 1'-0"

DATE: 11-20-19


DRAWN BY: NM

FILENAME: AFFORD-EXT ELEV5

A201

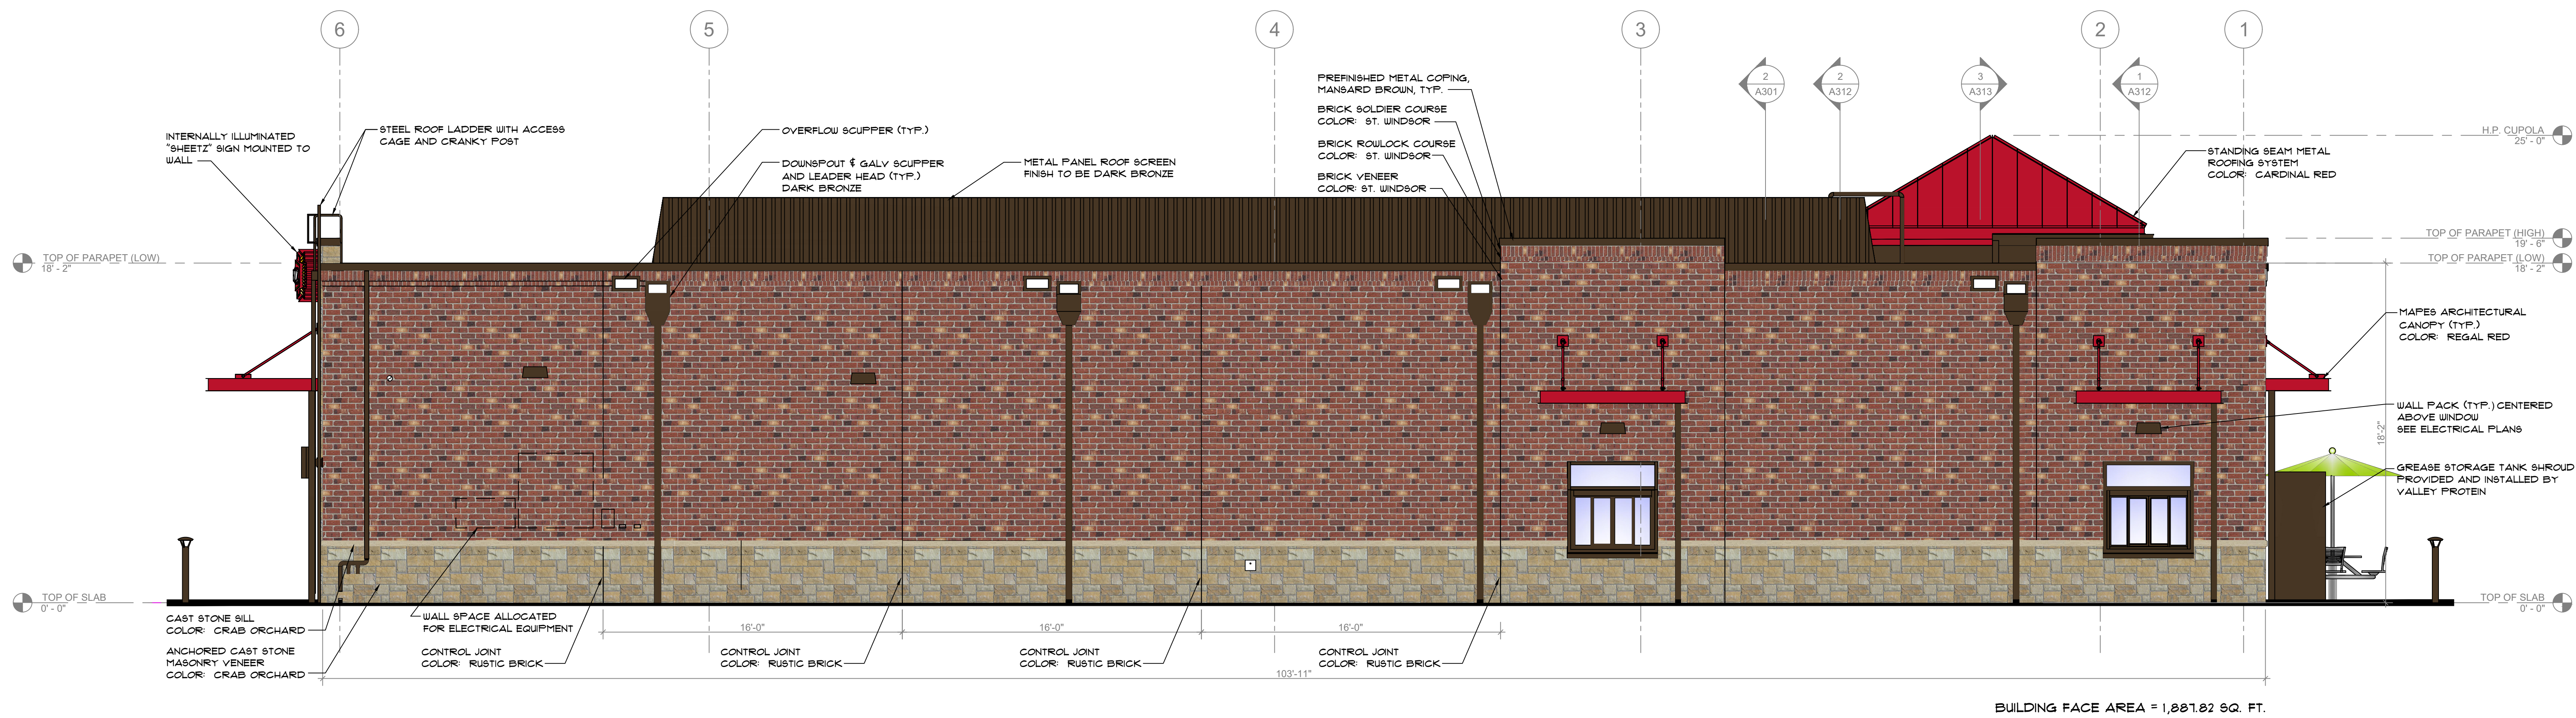

3 REAR ELEVATION
1/4" = 1'-0"

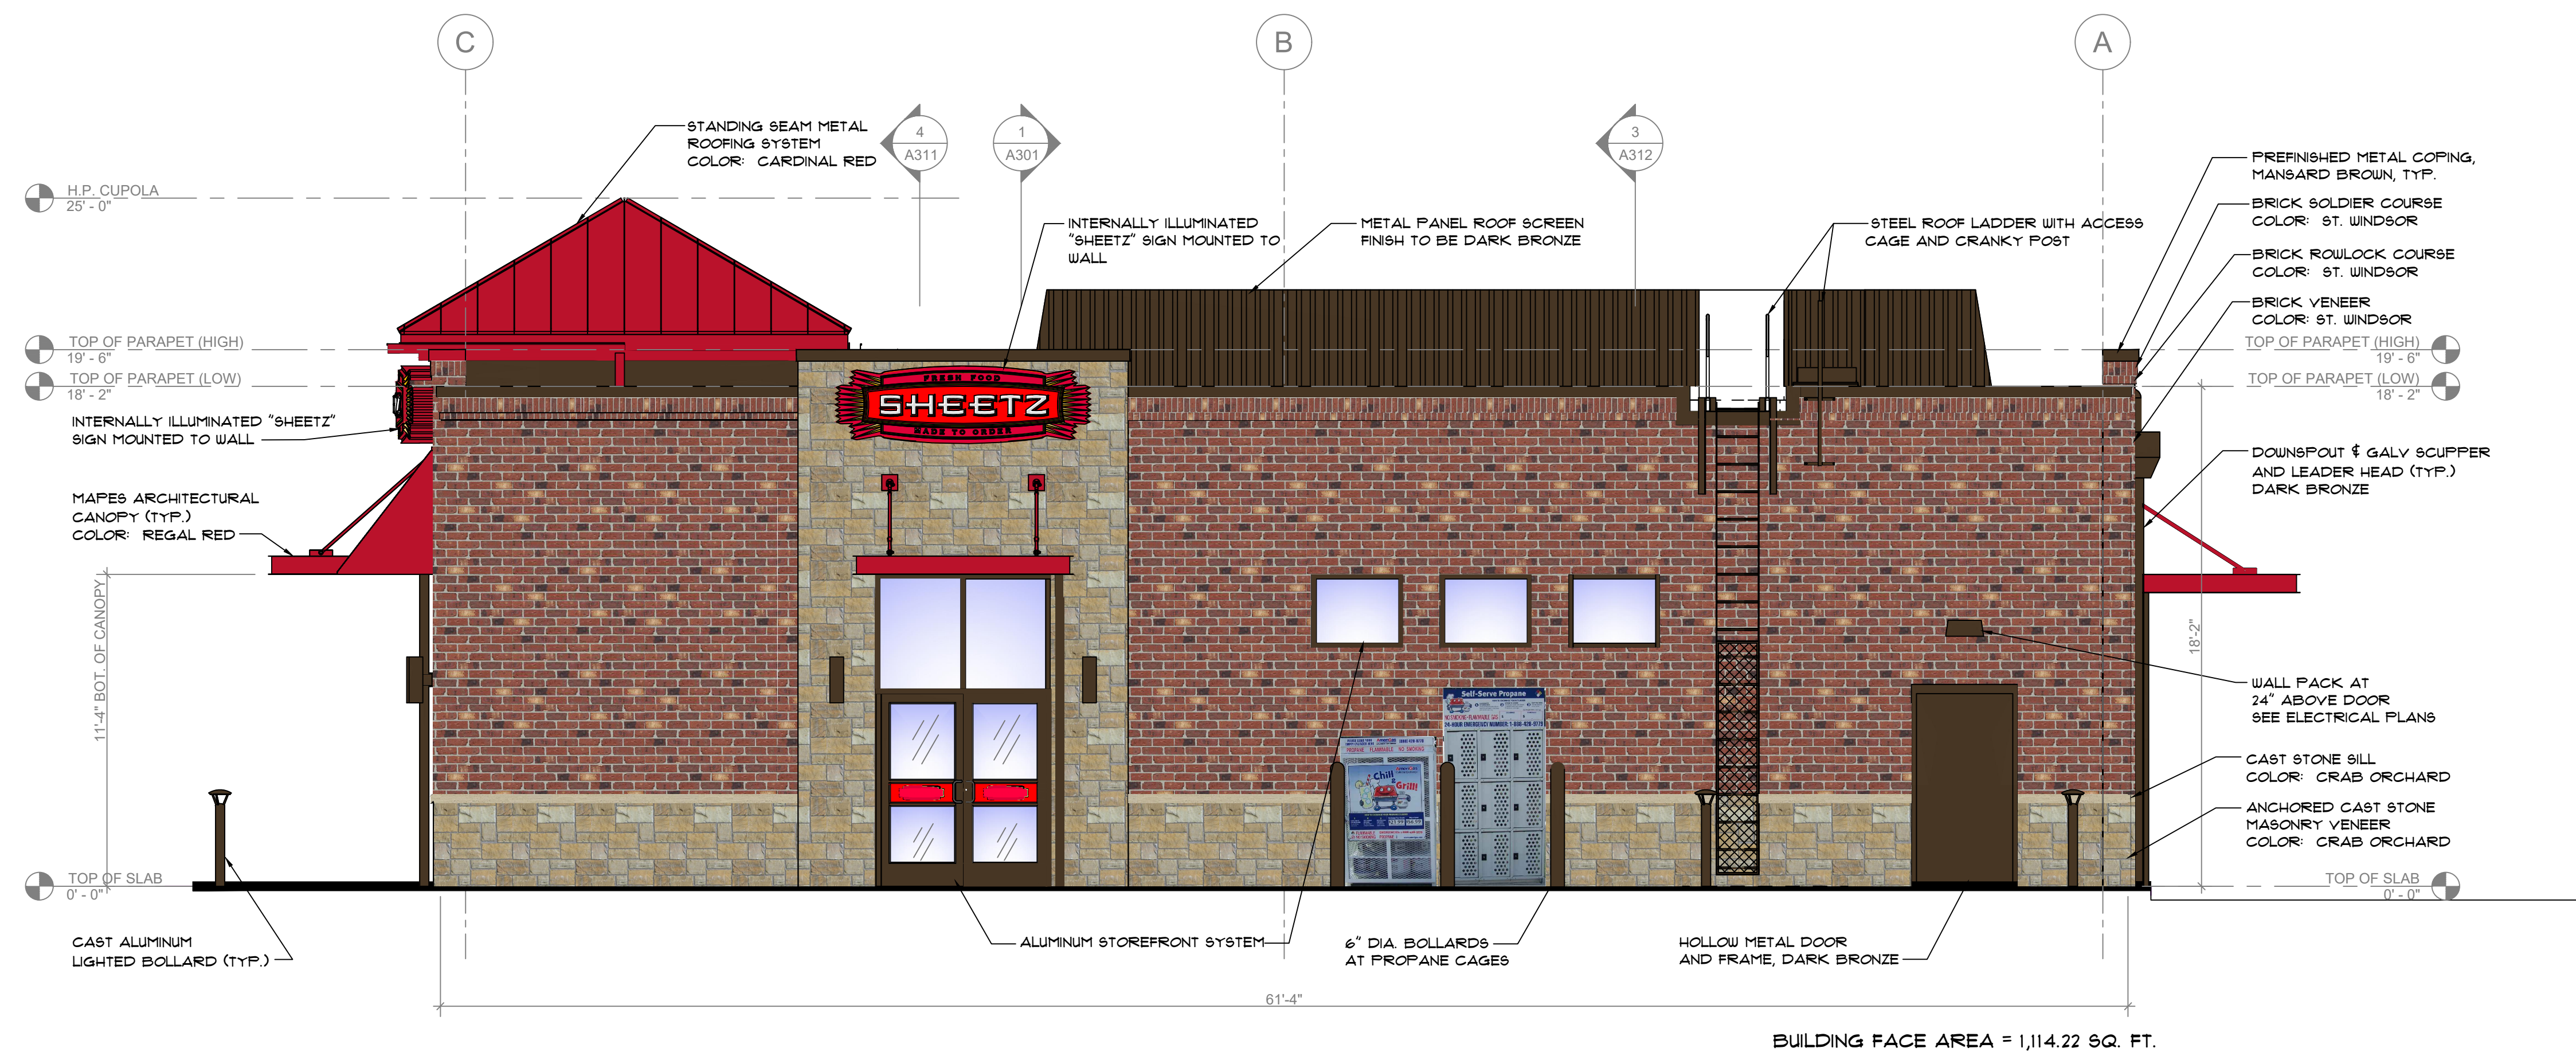

4 RIGHT ELEVATION
1/4" = 1'-0"

Convenience Architecture
and Design P.C.

351 Sheetz Way, Claysburg, PA 16625 (814)239-6013

EXTERIOR BUILDING
ELEVATIONS

NEW SHEETZ STORE
"BURNS CORNER"
INT. OF HOSPITAL CENTER BLVD.
AND WYCHE ROAD
STAFFORD COUNTY, VIRGINIA

SCALE: 1/4" = 1'-0"
DATE: 11-28-19
DRAWN BY: NM
FILENUMBER-EXT ELEV-6071

A202