



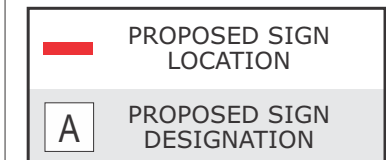

WAWA FOOD MARKETS #8674
Garrison Rd & Tech Parkway
Stafford, VA

Market

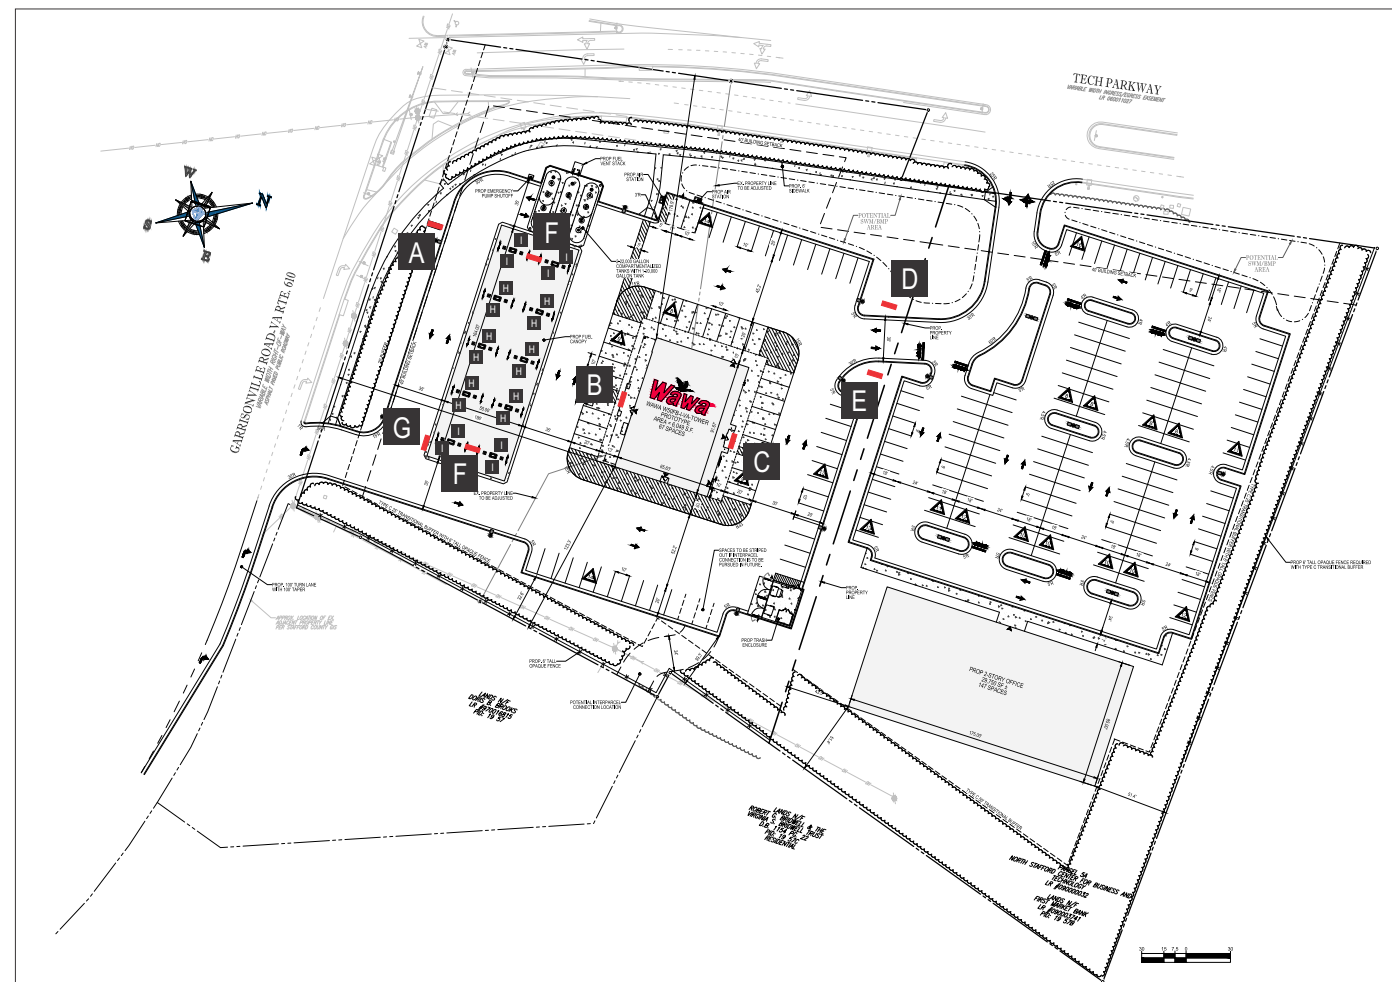

SITE PLAN

LEGEND

Drawing prepared by:

SITE PLAN

Drawing prepared for:




Location: Garrison Rd & Tech Parkway
 Stafford, VA 22554
 Proj #: 3038
 Loc #: 8674
 File Path: Active\ACCOUNTS\Wawa\Locations\Project 3038\3038_8674_Stafford_VA.cdr




Rev #:	Req#:	Date:	Req. By:	Drawn By:	Revision Description:	Rev #:	Req#:	Date:	Req. By:	Drawn By:	Revision Description:
Original	313273	05/30/19	JR	AM		Rev 7	000000	00/00/00	XXX	XXX	Notes
Rev 1	000000	00/00/00	XXX	XXX	Notes	Rev 8	000000	00/00/00	XXX	XXX	
Rev 2	000000	00/00/00	XXX	XXX		Rev 9	000000	00/00/00	XXX	XXX	
Rev 3	000000	00/00/00	XXX	XXX		Rev 10	000000	00/00/00	XXX	XXX	
Rev 4	000000	00/00/00	XXX	XXX		Rev 11	000000	00/00/00	XXX	XXX	
Rev 5	000000	00/00/00	XXX	XXX		Rev 12	000000	00/00/00	XXX	XXX	
Rev 6	000000	00/00/00	XXX	XXX		Rev 13	000000	00/00/00	XXX	XXX	

Drawings are the exclusive property of ICON. Any unauthorized use or duplication is not permitted.

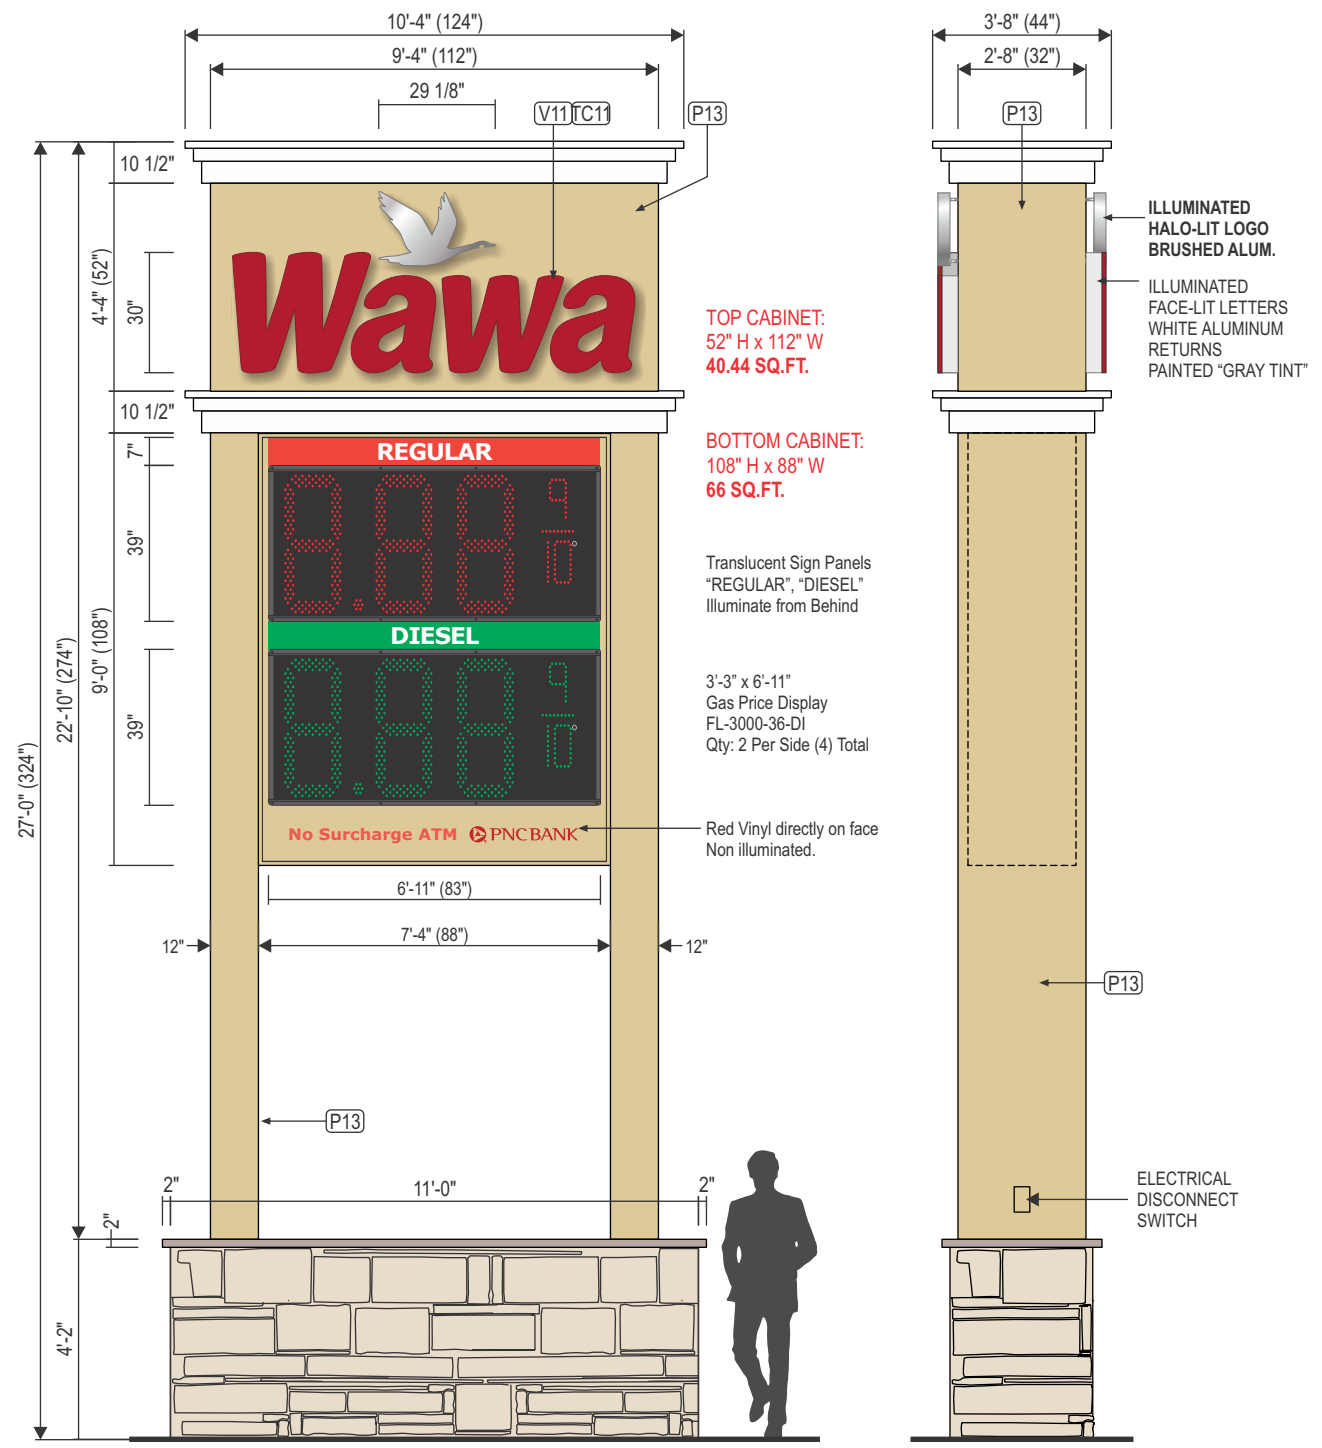

A 36" / 2 PRODUCT
P-100 D/F ILLUMINATED PYLON SIGN (106.5 SQ. FT.)
 STANDARD SPECS - SEE COLOR SPECIFICATION LIBRARY

SCALE: 1/4"=1'-0"

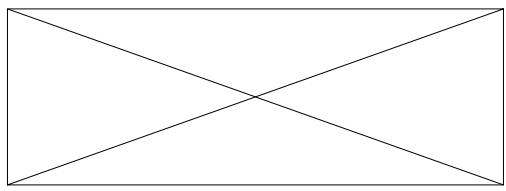

COLORS:
 POLES & CABINETS - MATCH DRYVIT
 SPECIAL COLOR SC13-082SB
 (SANDLEWOOD IN SANDBLAST
 -LV1-5504713)

SANDLEWOOD

Drawing prepared by: **PROPOSED SIGNAGE**

Location: Garrison Rd & Tech Parkway
 Stafford, VA 22554

Proj #: 3038
 Loc #: 8674

File Path: Active\ACCOUNTS\Wawa\Locations\Project 3038\3038_8674_Stafford_VA.cdr




Rev #:	Req#:	Date:	Req. By:	Drawn By:	Revision Description:
Original	313273	05/30/19	JR	AM	
Rev 1	000000	00/00/00	XXX	XXX	Notes
Rev 2	000000	00/00/00	XXX	XXX	
Rev 3	000000	00/00/00	XXX	XXX	
Rev 4	000000	00/00/00	XXX	XXX	
Rev 5	000000	00/00/00	XXX	XXX	
Rev 6	000000	00/00/00	XXX	XXX	

Rev #:	Req#:	Date:	Req. By:	Drawn By:	Revision Description:
Rev 7	000000	00/00/00	XXX	XXX	Notes
Rev 8	000000	00/00/00	XXX	XXX	
Rev 9	000000	00/00/00	XXX	XXX	
Rev 10	000000	00/00/00	XXX	XXX	
Rev 11	000000	00/00/00	XXX	XXX	
Rev 12	000000	00/00/00	XXX	XXX	
Rev 13	000000	00/00/00	XXX	XXX	

Drawings are the exclusive property of ICON. Any unauthorized use or duplication is not permitted.



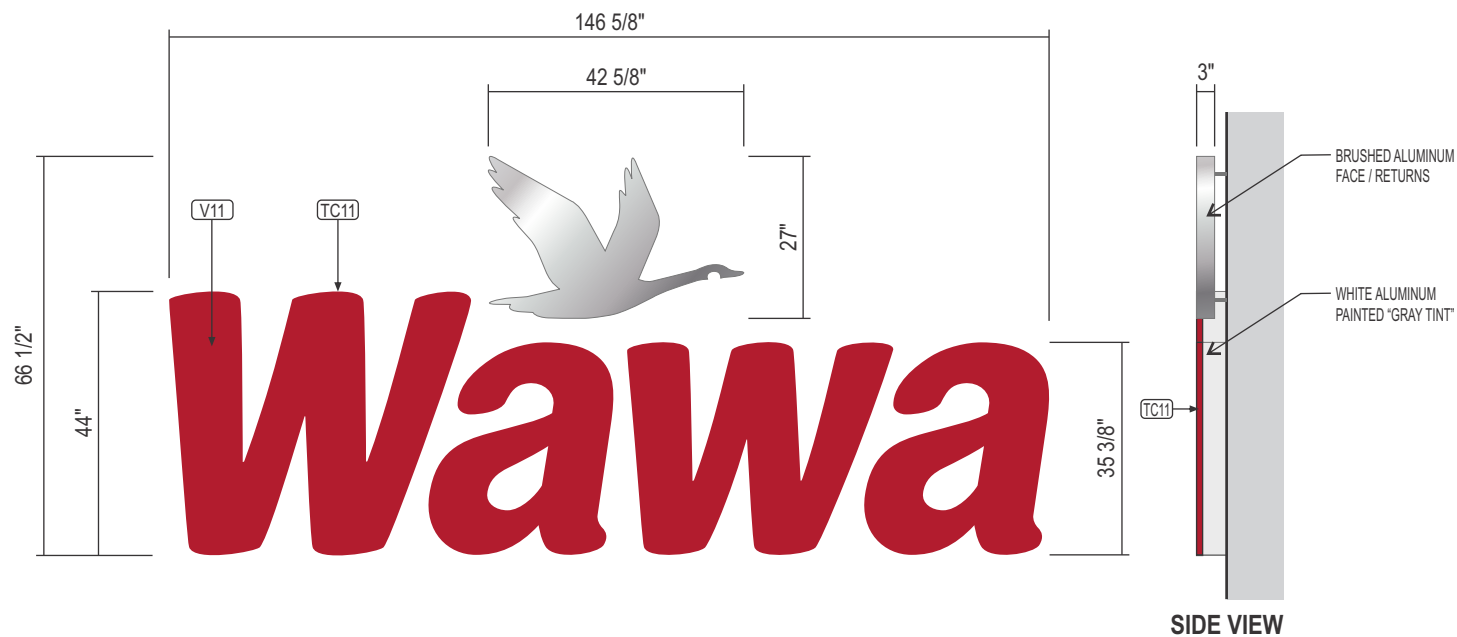


B 44" ILLUMINATED CHANNEL LETTERS w/ BRUSHED ALUM. HALO LIT GOOSE LOGO

QTY: 1


SCALE: 3/8"=1'-0"

STANDARD SPECS - SEE COLOR SPECIFICATION LIBRARY

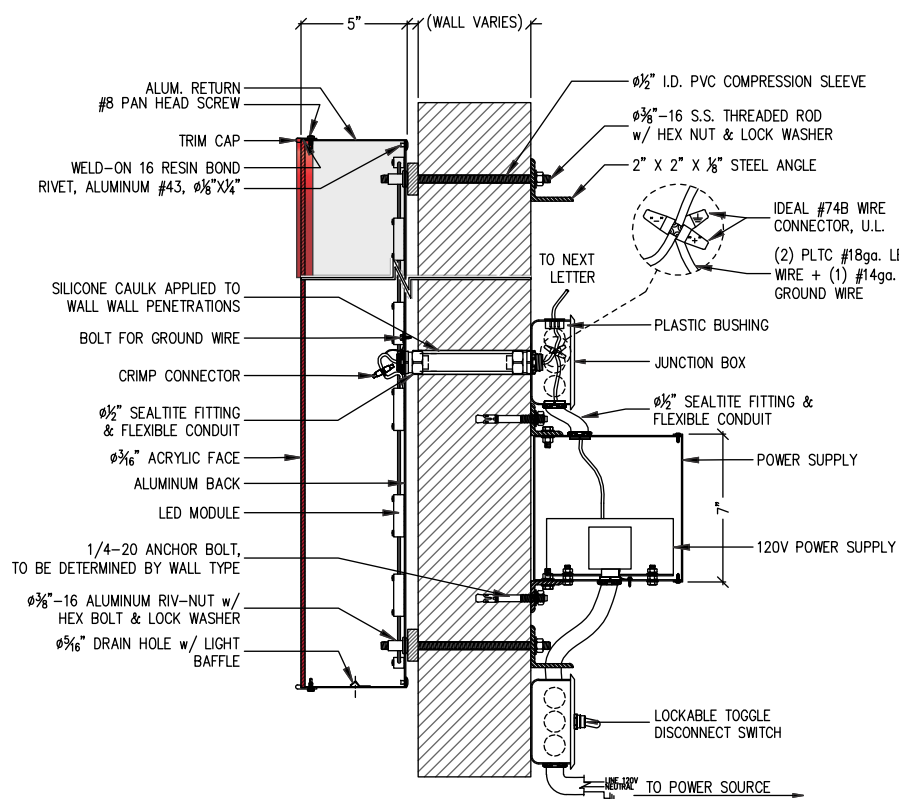

SECTION @ FACE-LIT CHANNEL LETTER "W"

SCALE: 1"=1'-0"

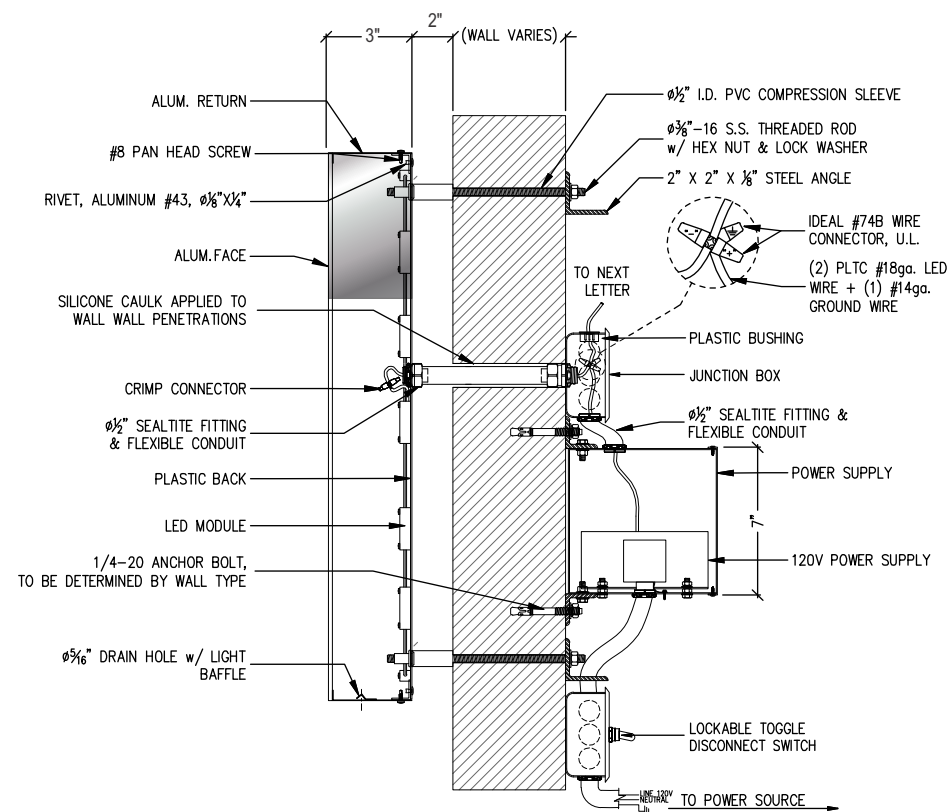

SECTION @ HALO-LIT GOOSE LOGO

SCALE: 1"=1'-0"

Drawing prepared by:

PROPOSED SIGNAGE

Drawing prepared for:




Location: Garrison Rd & Tech Parkway
Stafford, VA 22554
Proj #: 3038
Loc #: 8674
File Path: Active\ACCOUNTS\Wawa\Locations\Project 3038\3038_8674_Stafford_VA.cdr



Rev #:	Req#:	Date:	Req. By:	Drawn By:	Revision Description:
Original	313273	05/30/19	JR	AM	
Rev 1	000000	00/00/00	XXX	XXX	Notes
Rev 2	000000	00/00/00	XXX	XXX	
Rev 3	000000	00/00/00	XXX	XXX	
Rev 4	000000	00/00/00	XXX	XXX	
Rev 5	000000	00/00/00	XXX	XXX	
Rev 6	000000	00/00/00	XXX	XXX	

Rev #:	Req#:	Date:	Req. By:	Drawn By:	Revision Description:
Rev 7	000000	00/00/00	XXX	XXX	Notes
Rev 8	000000	00/00/00	XXX	XXX	
Rev 9	000000	00/00/00	XXX	XXX	
Rev 10	000000	00/00/00	XXX	XXX	
Rev 11	000000	00/00/00	XXX	XXX	
Rev 12	000000	00/00/00	XXX	XXX	
Rev 13	000000	00/00/00	XXX	XXX	


Drawings are the exclusive property of ICON. Any unauthorized use or duplication is not permitted.

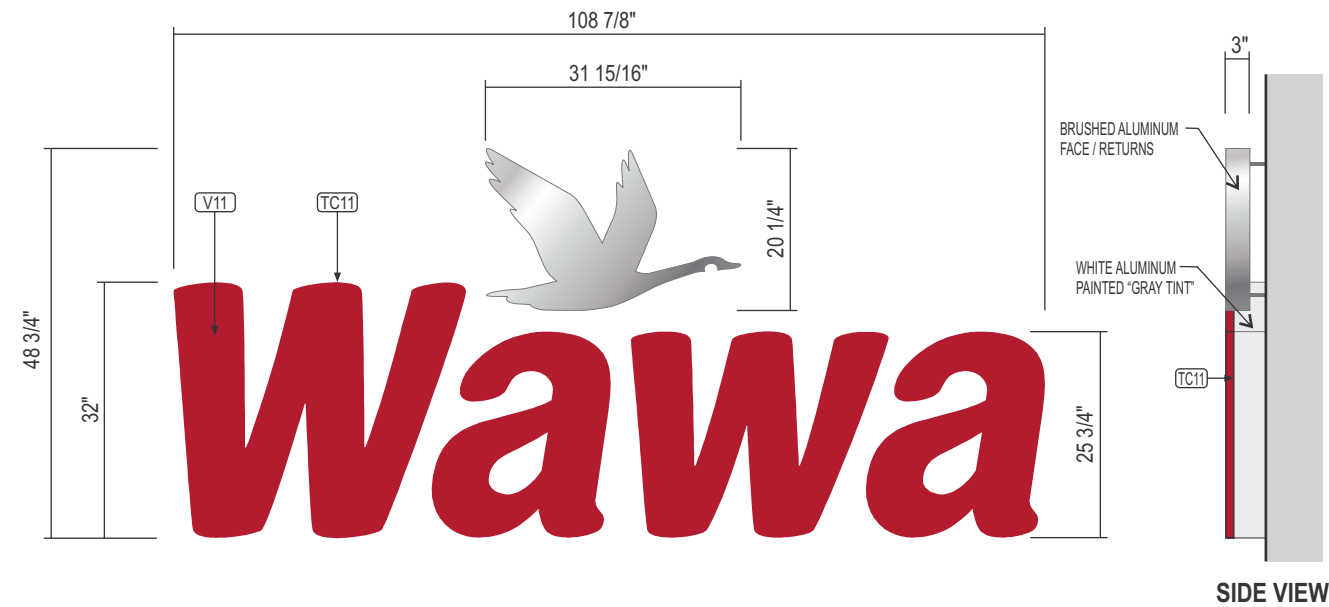

C 32" ILLUMINATED CHANNEL LETTERS w/ BRUSHED ALUM. HALO LIT GOOSE LOGO


QTY: 1
STANDARD SPECS - SEE COLOR SPECIFICATION LIBRARY

SCALE: 1/2"=1'-0"

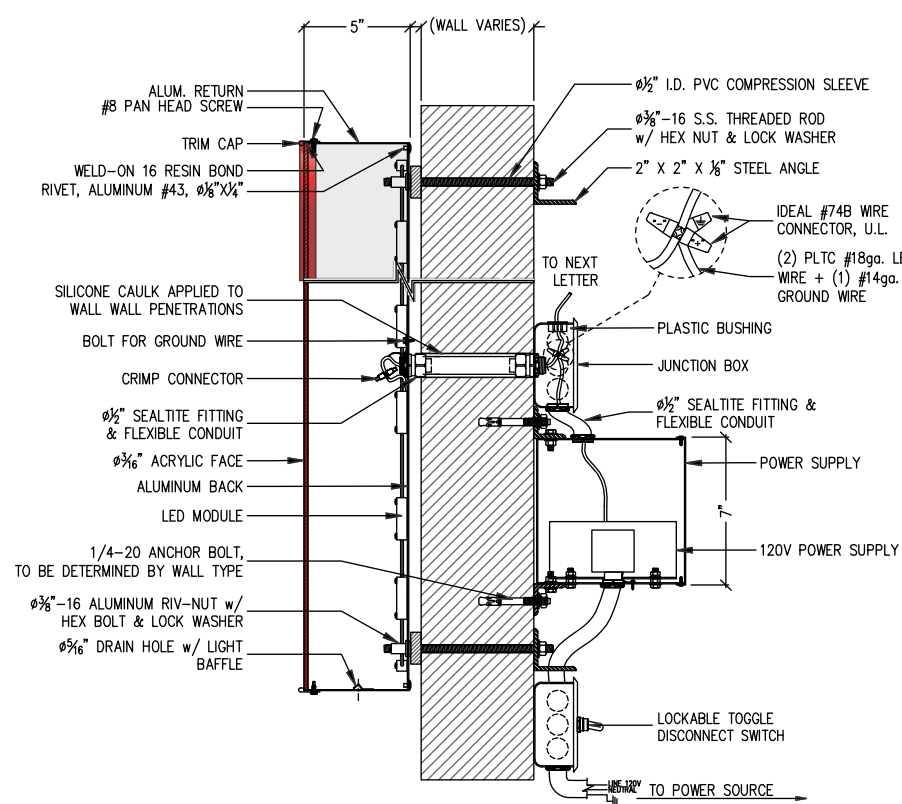

SECTION @ FACE-LIT CHANNEL LETTER "W"

SCALE: 1"=1'-0"

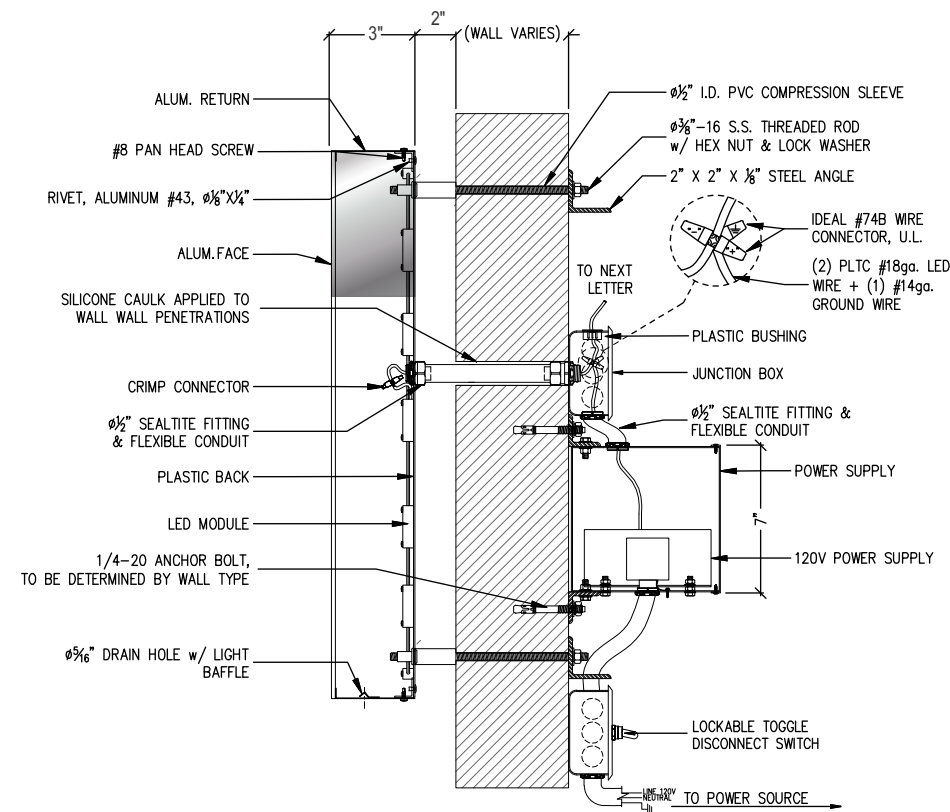

SECTION @ HALO-LIT GOOSE LOGO

SCALE: 1"=1'-0"

Drawing prepared by:

PROPOSED SIGNAGE

Drawing prepared for:





Location: Garrison Rd & Tech Parkway
Stafford, VA 22554
Proj #: 3038
Loc #: 8674
File Path: Active\ACCOUNTS\Wawa\Locations\Project 3038\3038_8674_Stafford_VA.cdr



Rev #:	Req#:	Date:	Req. By:	Drawn By:	Revision Description:
Original	313273	05/30/19	JR	AM	
Rev 1	000000	00/00/00	XXX	XXX	Notes
Rev 2	000000	00/00/00	XXX	XXX	
Rev 3	000000	00/00/00	XXX	XXX	
Rev 4	000000	00/00/00	XXX	XXX	
Rev 5	000000	00/00/00	XXX	XXX	
Rev 6	000000	00/00/00	XXX	XXX	

Rev #:	Req#:	Date:	Req. By:	Drawn By:	Revision Description:
Rev 7	000000	00/00/00	XXX	XXX	Notes
Rev 8	000000	00/00/00	XXX	XXX	
Rev 9	000000	00/00/00	XXX	XXX	
Rev 10	000000	00/00/00	XXX	XXX	
Rev 11	000000	00/00/00	XXX	XXX	
Rev 12	000000	00/00/00	XXX	XXX	
Rev 13	000000	00/00/00	XXX	XXX	

Drawings are the exclusive property of ICON. Any unauthorized use or duplication is not permitted.

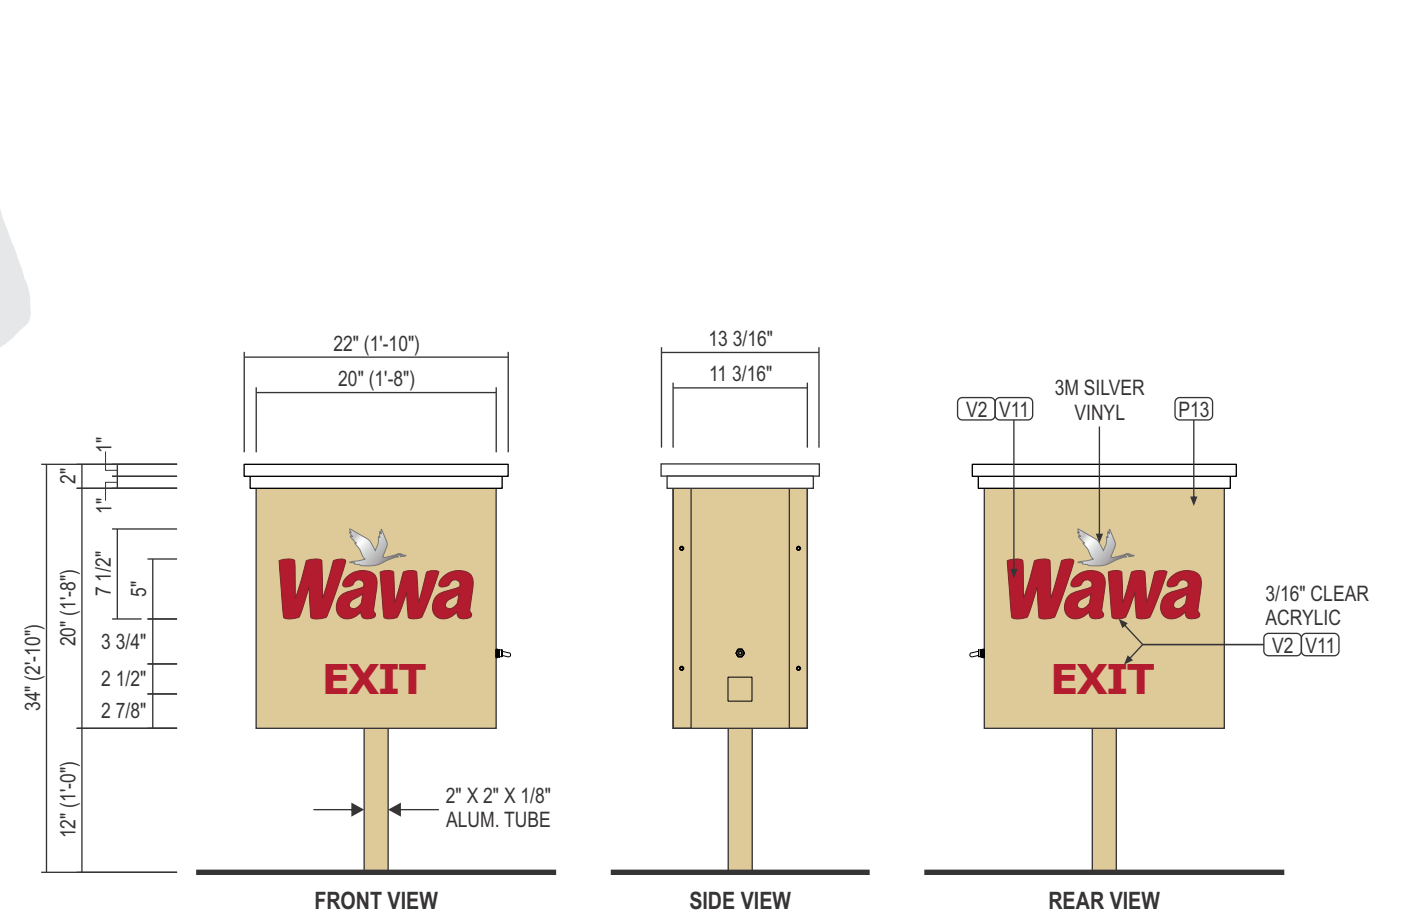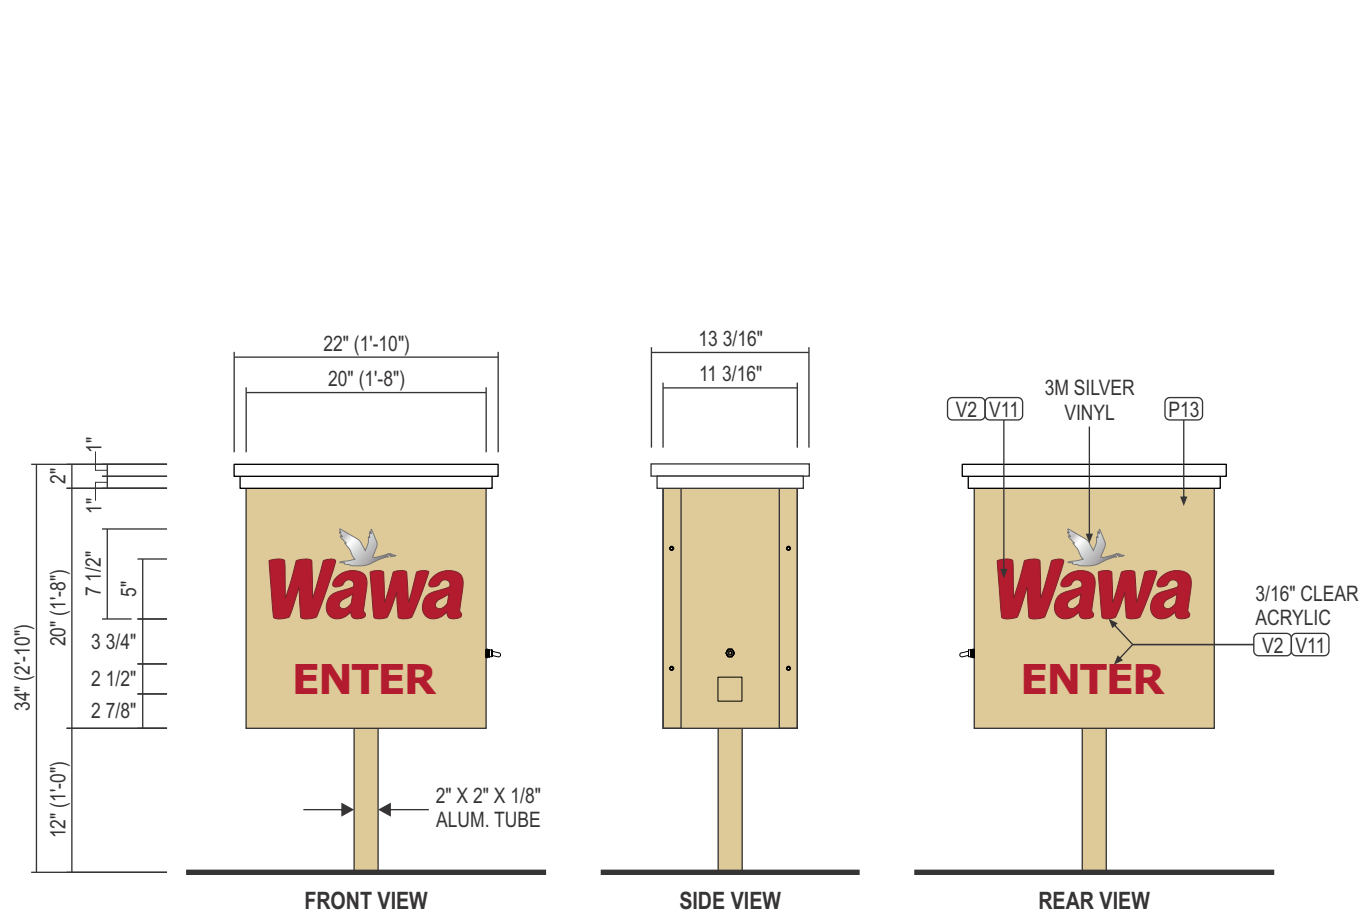

D 20" "FLORIDA STYLE"
 D/F VEHICULAR DIRECTIONAL / ILLUMINATED SQ. FT = 2.7
 QTY: 1 SCALE: 3/4"=1'-0"
 ALUMINUM SIGN FACE IS ROUTED OUT AND BACK UP.

E 20" "FLORIDA STYLE"
 D/F VEHICULAR DIRECTIONAL / ILLUMINATED SQ. FT = 2.7
 QTY: 1 SCALE: 3/4"=1'-0"
 ALUMINUM SIGN FACE IS ROUTED OUT AND BACK UP.

COLORS:
 POLES & CABINETS - MATCH DRYVIT
 SPECIAL COLOR SC13-082SB
 (SANDLEWOOD IN SANDBLAST
 -LV1-5504713)



SANDLEWOOD



Drawing prepared by: **PROPOSED SIGNAGE**

Location:	Proj #:
Garrison Rd & Tech Parkway	3038
Stafford, VA 22554	Loc #:
	8674
File Path:	
Active\ACCOUNTS\Wawa\Locations\Project 3038\3038_8674_Stafford_VA.cdr	



Rev #:	Req#:	Date:	Req. By:	Drawn By:	Revision Description:
Original	313273	05/30/19	JR	AM	
Rev 1	000000	00/00/00	XXX	XXX	Notes
Rev 2	000000	00/00/00	XXX	XXX	
Rev 3	000000	00/00/00	XXX	XXX	
Rev 4	000000	00/00/00	XXX	XXX	
Rev 5	000000	00/00/00	XXX	XXX	
Rev 6	000000	00/00/00	XXX	XXX	

Rev #:	Req#:	Date:	Req. By:	Drawn By:	Revision Description:	Notes
Rev 7	000000	00/00/00	XXX	XXX		
Rev 8	000000	00/00/00	XXX	XXX		
Rev 9	000000	00/00/00	XXX	XXX		
Rev 10	000000	00/00/00	XXX	XXX		
Rev 11	000000	00/00/00	XXX	XXX		
Rev 12	000000	00/00/00	XXX	XXX		
Rev 13	000000	00/00/00	XXX	XXX		

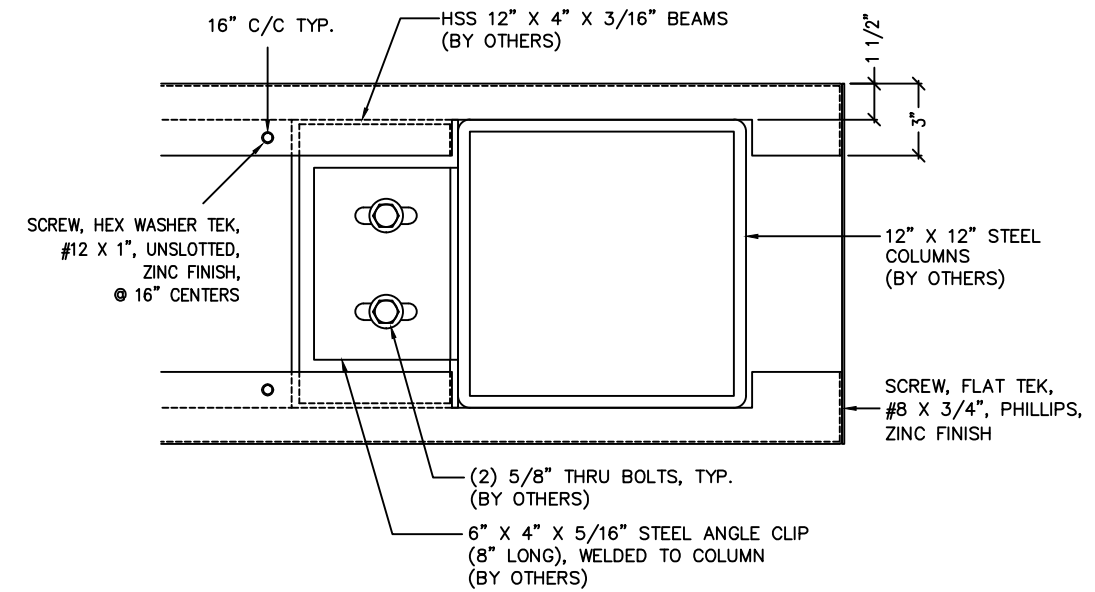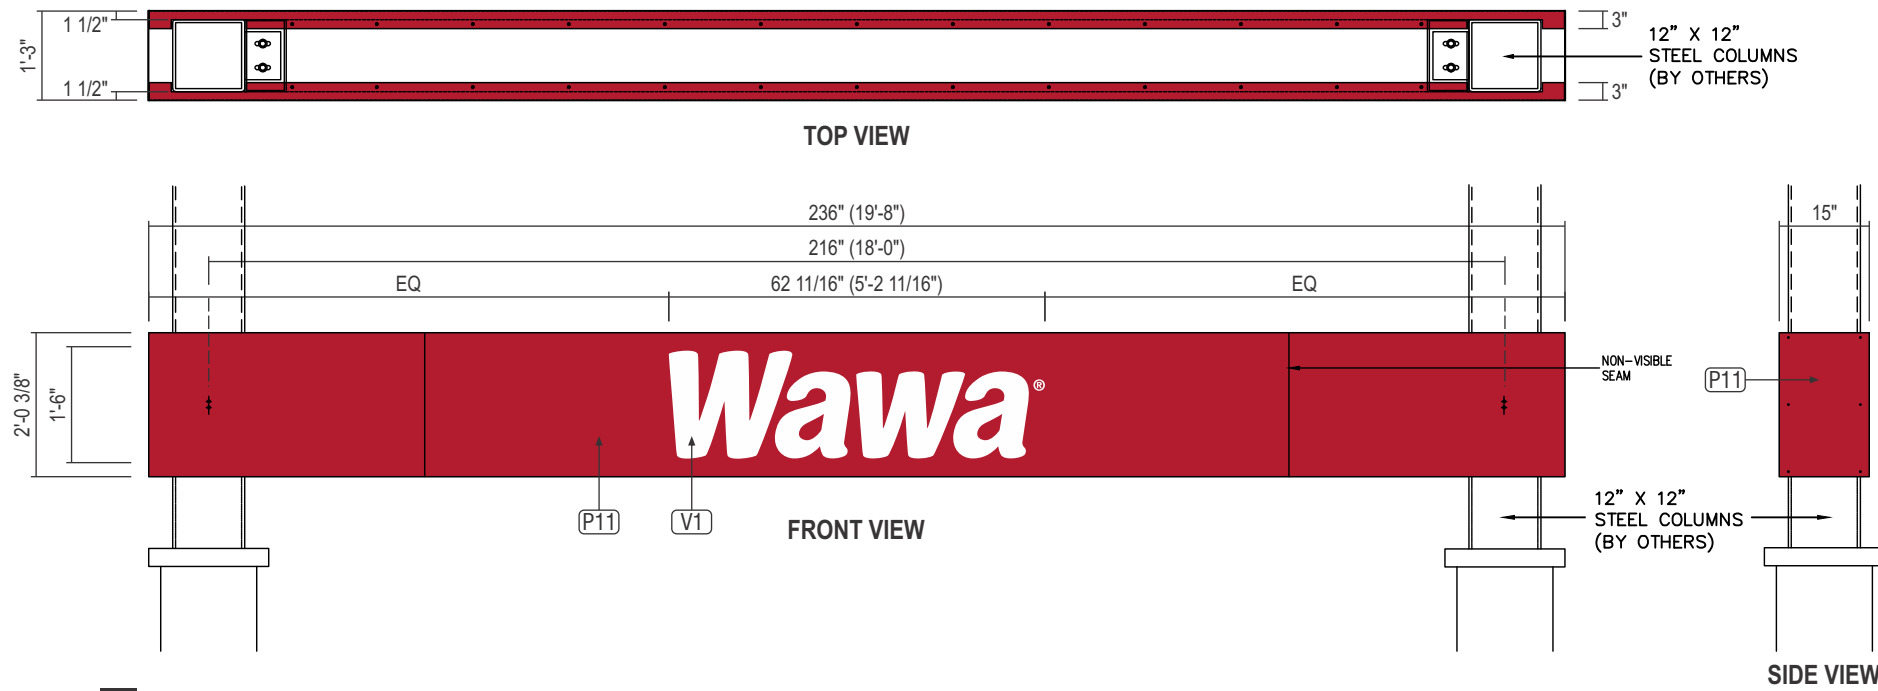

F 2'-0" X 19'-8" NON-ILLUMINATED GAS PUMP SPANNER (STACKED PUMPS)

QTY: 2
STANDARD SPECS - SEE COLOR SPECIFICATION LIBRARY

SCALE: 3/8"=1'-0"

DETAIL @ TOP VIEW


SCALE: 1 1/2"=1'-0"



CANOPY END ELEVATION (STACKED PUMPS)

SCALE: 1/8"=1'-0"

AREA/WEIGHT	
SIGN SQUARE FOOTAGE:	39.3 sq. ft.
ESTIMATED SIGN WEIGHT:	170 Lb. (HEADER)
TOLERANCE: ± 1/16" ON ALL DIMENSIONS	
DESIGN LOADS: 170 MPH WIND LOAD RISK CATEGORY II, EXPOSURE C. FLORIDA BUILDING CODE 6TH EDITION (2017)	

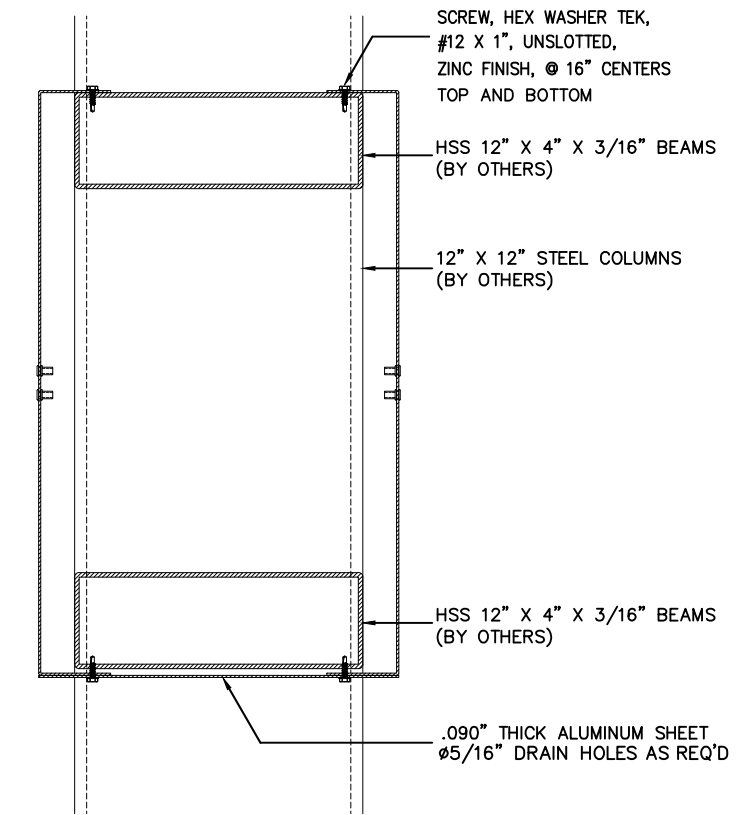

SECTION @ SPANNER SIGN

SCALE: 1 1/2"=1'-0"

Drawing prepared by: **PROPOSED SIGNAGE**


Location: Garrison Rd & Tech Parkway, Stafford, VA 22554
 Proj #: 3038
 Loc #: 8674
 File Path: Active\ACCOUNTS\Wawa\Locations\Project 3038\3038_8674_Stafford_VA.cdr



Rev #:	Req#:	Date:	Req. By:	Drawn By:	Revision Description:
Original	313273	05/30/19	JR	AM	
Rev 1	000000	00/00/00	XXX	XXX	Notes
Rev 2	000000	00/00/00	XXX	XXX	
Rev 3	000000	00/00/00	XXX	XXX	
Rev 4	000000	00/00/00	XXX	XXX	
Rev 5	000000	00/00/00	XXX	XXX	
Rev 6	000000	00/00/00	XXX	XXX	

Rev #:	Req#:	Date:	Req. By:	Drawn By:	Revision Description:
Rev 7	000000	00/00/00	XXX	XXX	Notes
Rev 8	000000	00/00/00	XXX	XXX	
Rev 9	000000	00/00/00	XXX	XXX	
Rev 10	000000	00/00/00	XXX	XXX	
Rev 11	000000	00/00/00	XXX	XXX	
Rev 12	000000	00/00/00	XXX	XXX	
Rev 13	000000	00/00/00	XXX	XXX	

Drawings are the exclusive property of ICON. Any unauthorized use or duplication is not permitted.

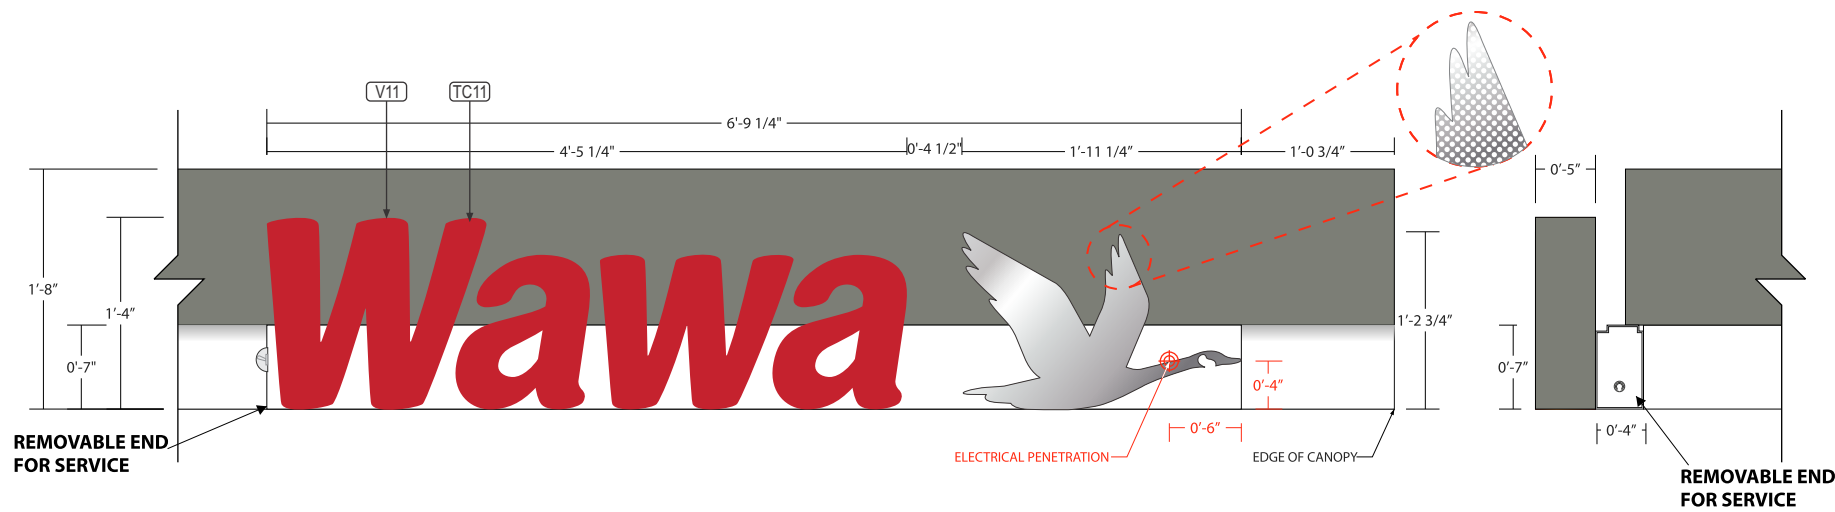

G 5" DEEP FRONT LIT LED ILLUMINATED LETTERS & LOGO (ON 4" X 7" EXTRUDED RACEWAY) - RIGHT SIDE

9.02 SQ.FT.

SCALE: 3/4"=1'-0"


QTY: 1
STANDARD SPECS - SEE COLOR SPECIFICATION LIBRARY
END OF RACEWAY TO BE REMOVABLE TO ALLOW FOR SERVICING.

General Requirements

- All letter sets require a UL label
- Letters are designed to meet the Florida Building Code Sixth Edition (2017) F.S. 553.73(6) code & ASCE 7-10 (168 mph Exposure C)
- Letters to be installed according to NEC and/or applicable local codes
- The disconnect must be placed in direct view of the sign
- Use white silicone to conceal light leaks

- 1" RED TRIM CAP
- PAINT TO MATCH "SLATE GREY" RETURNS
- 3M 3635-210 "PRINTED BRUSHED ALUMINUM" DAY/NIGHT VINYL FILM
- .177" #2447 MILKY WHITE ACRYLIC FACE
- .187" #2793 RED ACRYLIC FACE
- AKZO NOBEL WHITE RACEWAY


COLOR REFERENCE DETAIL

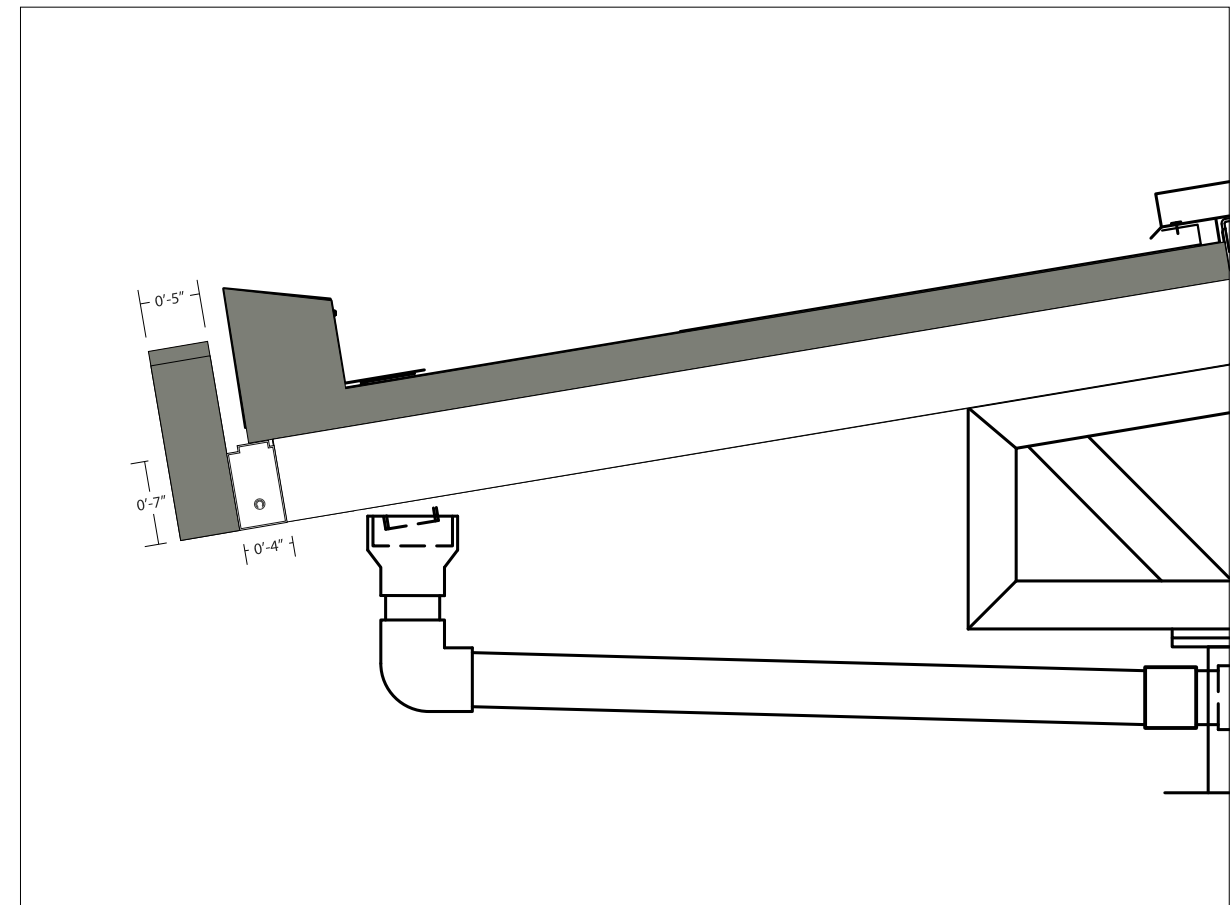

SELF-CONTAINED FLUSH MOUNT CANOPY SIGN (SIDE VIEW)

SCALE: 3/4"=1'-0"

CHANNEL LETTERS ON RACEWAY

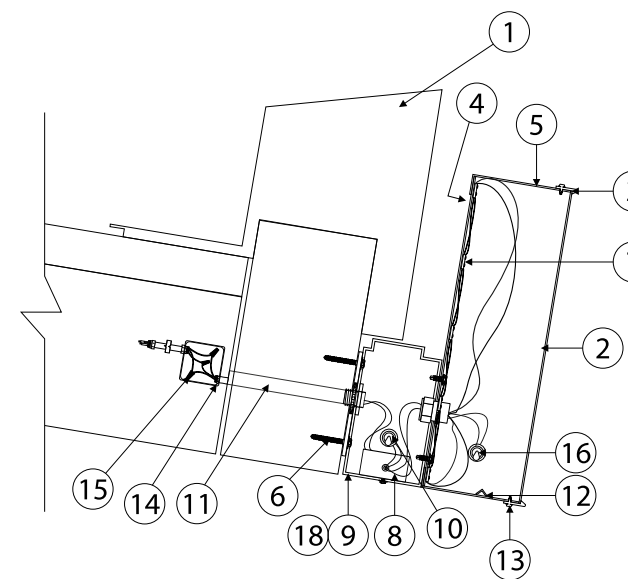

- EXISTING CANOPY
- ACRYLIC FACES
- 1" JEWELITE TRIM CAP
- ALUMINUM BACKS
- ALUMINUM RETURNS PAINTED
- WALL FASTENERS (AS REQUIRED)
- LED LIGHTS
- LED POWER SUPPLY
- EXTRUDED ALUMINUM RACEWAY
- 120V LISTED DISCONNECT SWITCH
- PRIMARY ELECTRICAL SOURCE
- 1/2" MIN CONDUIT, LIQUID TIGHT SHOWN)
- DRAIN HOLES WITH LIGHT COVERS IF OUTDOORS
- TECH SCREW ATTACHMENT OF FACES
- BRANCH CIRCUIT (WIRING HOT TO HOT, NEUTRAL TO NEUTRAL, GROUND/ BOND TO GROUND)
- UL RATED WIRENUTS
- WEATHERPROOF DISCONNECT SWITCH
- REMOVABLE RACEWAY END TO ALLOW SERVICE

Drawing prepared by:

PROPOSED SIGNAGE

Drawing prepared for:





Location: Garrison Rd & Tech Parkway
Stafford, VA 22554
Proj #: 3038
Loc #: 8674
File Path: Active\ACCOUNTS\Wawa\Locations\Project 3038\3038_8674_Stafford_VA.cdr



Rev #:	Req#:	Date:	Req. By:	Drawn By:	Revision Description:
Original	313273	05/30/19	JR	AM	
Rev 1	000000	00/00/00	XXX	XXX	Notes
Rev 2	000000	00/00/00	XXX	XXX	
Rev 3	000000	00/00/00	XXX	XXX	
Rev 4	000000	00/00/00	XXX	XXX	
Rev 5	000000	00/00/00	XXX	XXX	
Rev 6	000000	00/00/00	XXX	XXX	

Rev #:	Req#:	Date:	Req. By:	Drawn By:	Revision Description:
Rev 7	000000	00/00/00	XXX	XXX	Notes
Rev 8	000000	00/00/00	XXX	XXX	
Rev 9	000000	00/00/00	XXX	XXX	
Rev 10	000000	00/00/00	XXX	XXX	
Rev 11	000000	00/00/00	XXX	XXX	
Rev 12	000000	00/00/00	XXX	XXX	
Rev 13	000000	00/00/00	XXX	XXX	

Drawings are the exclusive property of ICON. Any unauthorized use or duplication is not permitted.

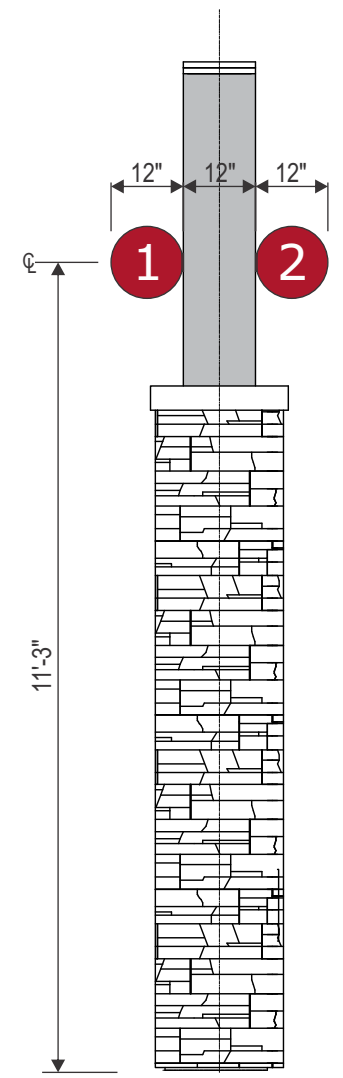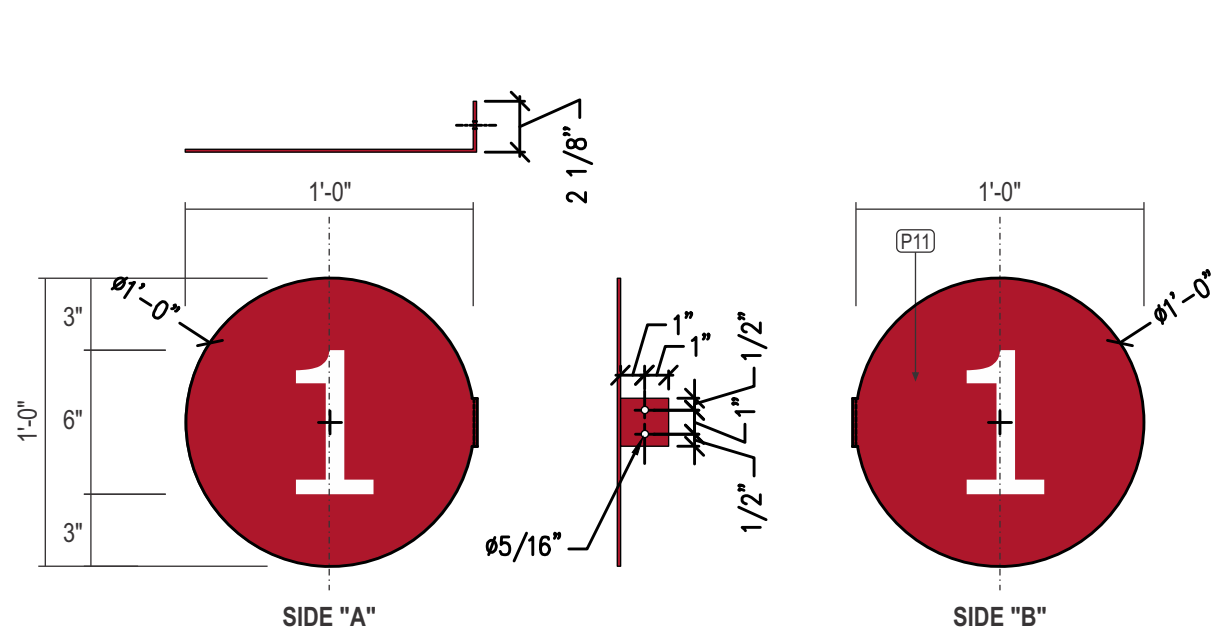

H DETAIL @ D/F PUMP INDICATOR SIGN - GAS

QTY: 12
ALUMINUM FACES PAINTED RED.
WHITE VINYL COPY & NUMBERS.
FONT STYLE: VERDANA

PMS 187C RED
 3M 3630-33 RED

SCALE: 1 1/2"=1'-0"

SIDE ELEVATION DETAIL @ CANOPY COLUMN


SCALE: 3/8"=1'-0"



DETAIL @ WHITE VINYL PUMP NUMBERS - GAS

QTY: NUMBERS 5 - 16 x 2 (for D/F SIGNS)
WHITE VINYL NUMBERS.
FONT STYLE: VERDANA

SCALE: 3/4"=1'-0"

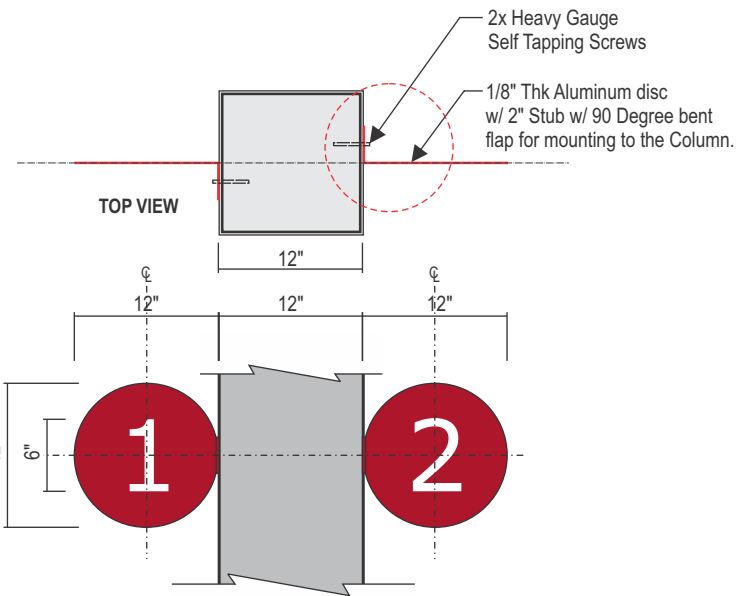

ATTACHMENT DETAIL @ D/F PUMP INDICATOR SIGN

SCALE: 3/4"=1'-0"

*** NOTE: CONFIRM PUMP NUMBER SEQUENCE PRIOR TO MANUFACTURING**





PROPOSED SIGNAGE
Location: Garrison Rd & Tech Parkway
Stafford, VA 22554
Proj #: 3038
Loc #: 8674
File Path: Active\ACCOUNTS\Wawa\Locations\Project 3038\3038_8674_Stafford_VA.cdr



Rev #:	Req#:	Date:	Req. By:	Drawn By:	Revision Description:
Original	313273	05/30/19	JR	AM	
Rev 1	000000	00/00/00	XXX	XXX	Notes
Rev 2	000000	00/00/00	XXX	XXX	
Rev 3	000000	00/00/00	XXX	XXX	
Rev 4	000000	00/00/00	XXX	XXX	
Rev 5	000000	00/00/00	XXX	XXX	
Rev 6	000000	00/00/00	XXX	XXX	

Rev #:	Req#:	Date:	Req. By:	Drawn By:	Revision Description:
Rev 7	000000	00/00/00	XXX	XXX	Notes
Rev 8	000000	00/00/00	XXX	XXX	
Rev 9	000000	00/00/00	XXX	XXX	
Rev 10	000000	00/00/00	XXX	XXX	
Rev 11	000000	00/00/00	XXX	XXX	
Rev 12	000000	00/00/00	XXX	XXX	
Rev 13	000000	00/00/00	XXX	XXX	

Drawings are the exclusive property of ICON. Any unauthorized use or duplication is not permitted.

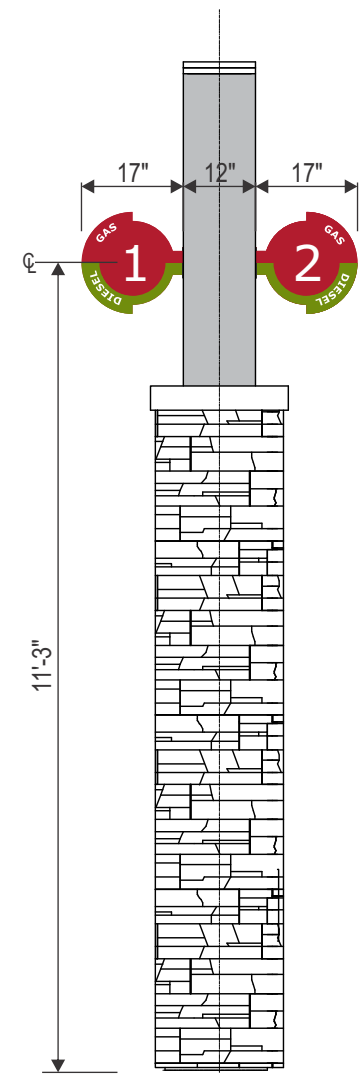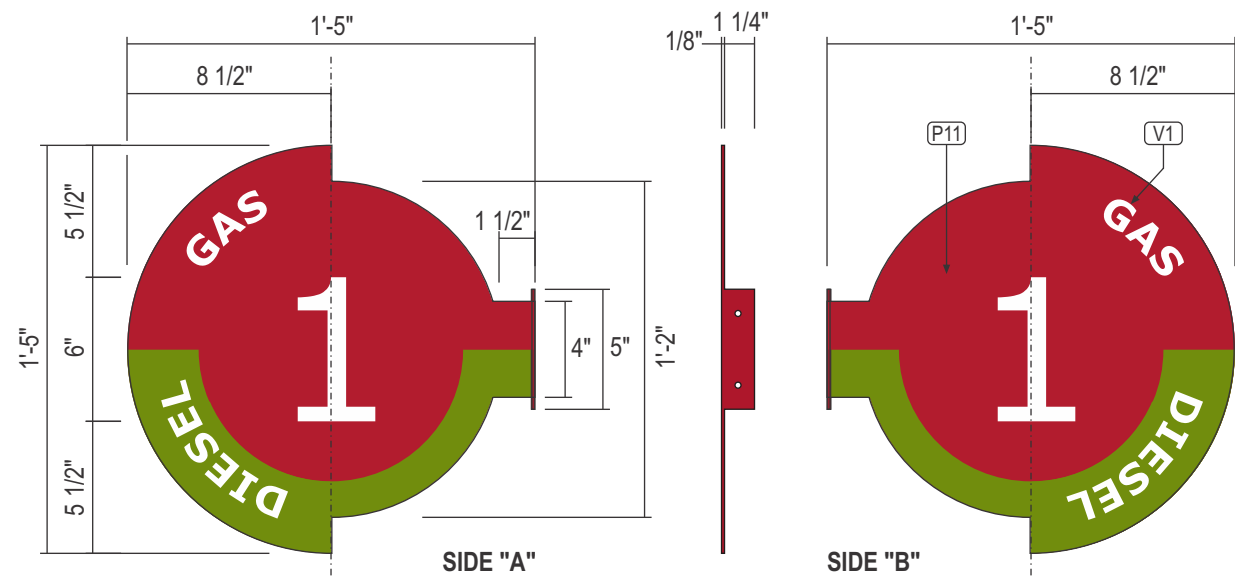

SIDE ELEVATION DETAIL @ CANOPY COLUMN

SCALE: 3/8"=1'-0"

1 DETAIL @ D/F PUMP INDICATOR SIGN - GAS & DIESEL

QTY: 8
ALUMINUM FACES PAINTED RED & GREEN.
WHITE VINYL COPY & NUMBERS.
FONT STYLE: VERDANA

SCALE: 1 1/2"=1'-0"

PMS 187C RED
3M 3630-33 RED

PMS 377C GREEN
3M 3630-146 VIVID GREEN




DETAIL @ WHITE VINYL PUMP NUMBERS - GAS & DIESEL


QTY: NUMBERS 1 - 4, 17 - 20 x 2 (for D/F SIGNS)
WHITE VINYL NUMBERS.
FONT STYLE: VERDANA

SCALE: 3/4"=1'-0"

*** NOTE: CONFIRM PUMP NUMBER SEQUENCE PRIOR TO MANUFACTURING**

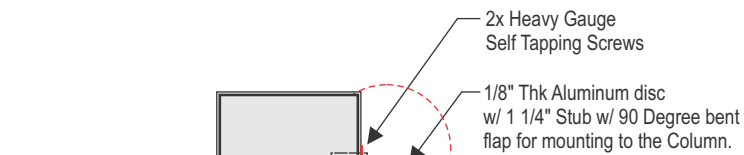

TOP VIEW

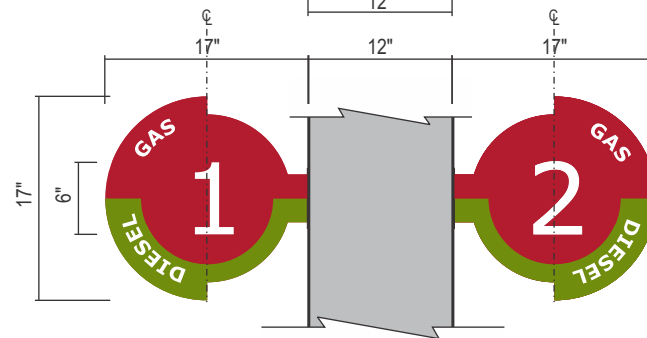

ATTACHMENT DETAIL @ D/F PUMP INDICATOR SIGN

SCALE: 3/4"=1'-0"



Drawing prepared by: **PROPOSED SIGNAGE**

Location: Garrison Rd & Tech Parkway
Stafford, VA 22554

Proj #: 3038

Loc #: 8674

File Path: Active\ACCOUNTS\Wawa\Locations\Project 3038\3038_8674_Stafford_VA.cdr



Rev #:	Req#:	Date:	Req. By:	Drawn By:	Revision Description:	Rev #:	Req#:	Date:	Req. By:	Drawn By:	Revision Description:
Original	313273	05/30/19	JR	AM		Rev 7	000000	00/00/00	XXX	XXX	Notes
Rev 1	000000	00/00/00	XXX	XXX	Notes	Rev 8	000000	00/00/00	XXX	XXX	
Rev 2	000000	00/00/00	XXX	XXX		Rev 9	000000	00/00/00	XXX	XXX	
Rev 3	000000	00/00/00	XXX	XXX		Rev 10	000000	00/00/00	XXX	XXX	
Rev 4	000000	00/00/00	XXX	XXX		Rev 11	000000	00/00/00	XXX	XXX	
Rev 5	000000	00/00/00	XXX	XXX		Rev 12	000000	00/00/00	XXX	XXX	
Rev 6	000000	00/00/00	XXX	XXX		Rev 13	000000	00/00/00	XXX	XXX	