


SITE PLAN

RMA PROJECT	11329300
DATE	02/01/2019
SCALE AS SHOWN	
DESIGNED BY	PJC
DRAWN BY	WDM
CHECKED BY	WDM

Kimley-Horn
 © 2018 KIMLEY-HORN AND ASSOCIATES, INC. 2232
 1700 MILLON LANE DRIVE, SUITE 2000, RICHMOND, VA 23220
 WWW.KIMLEY-HORN.COM
 IMWALEY-HORN.COM

No.	REVISIONS	DATE	BY

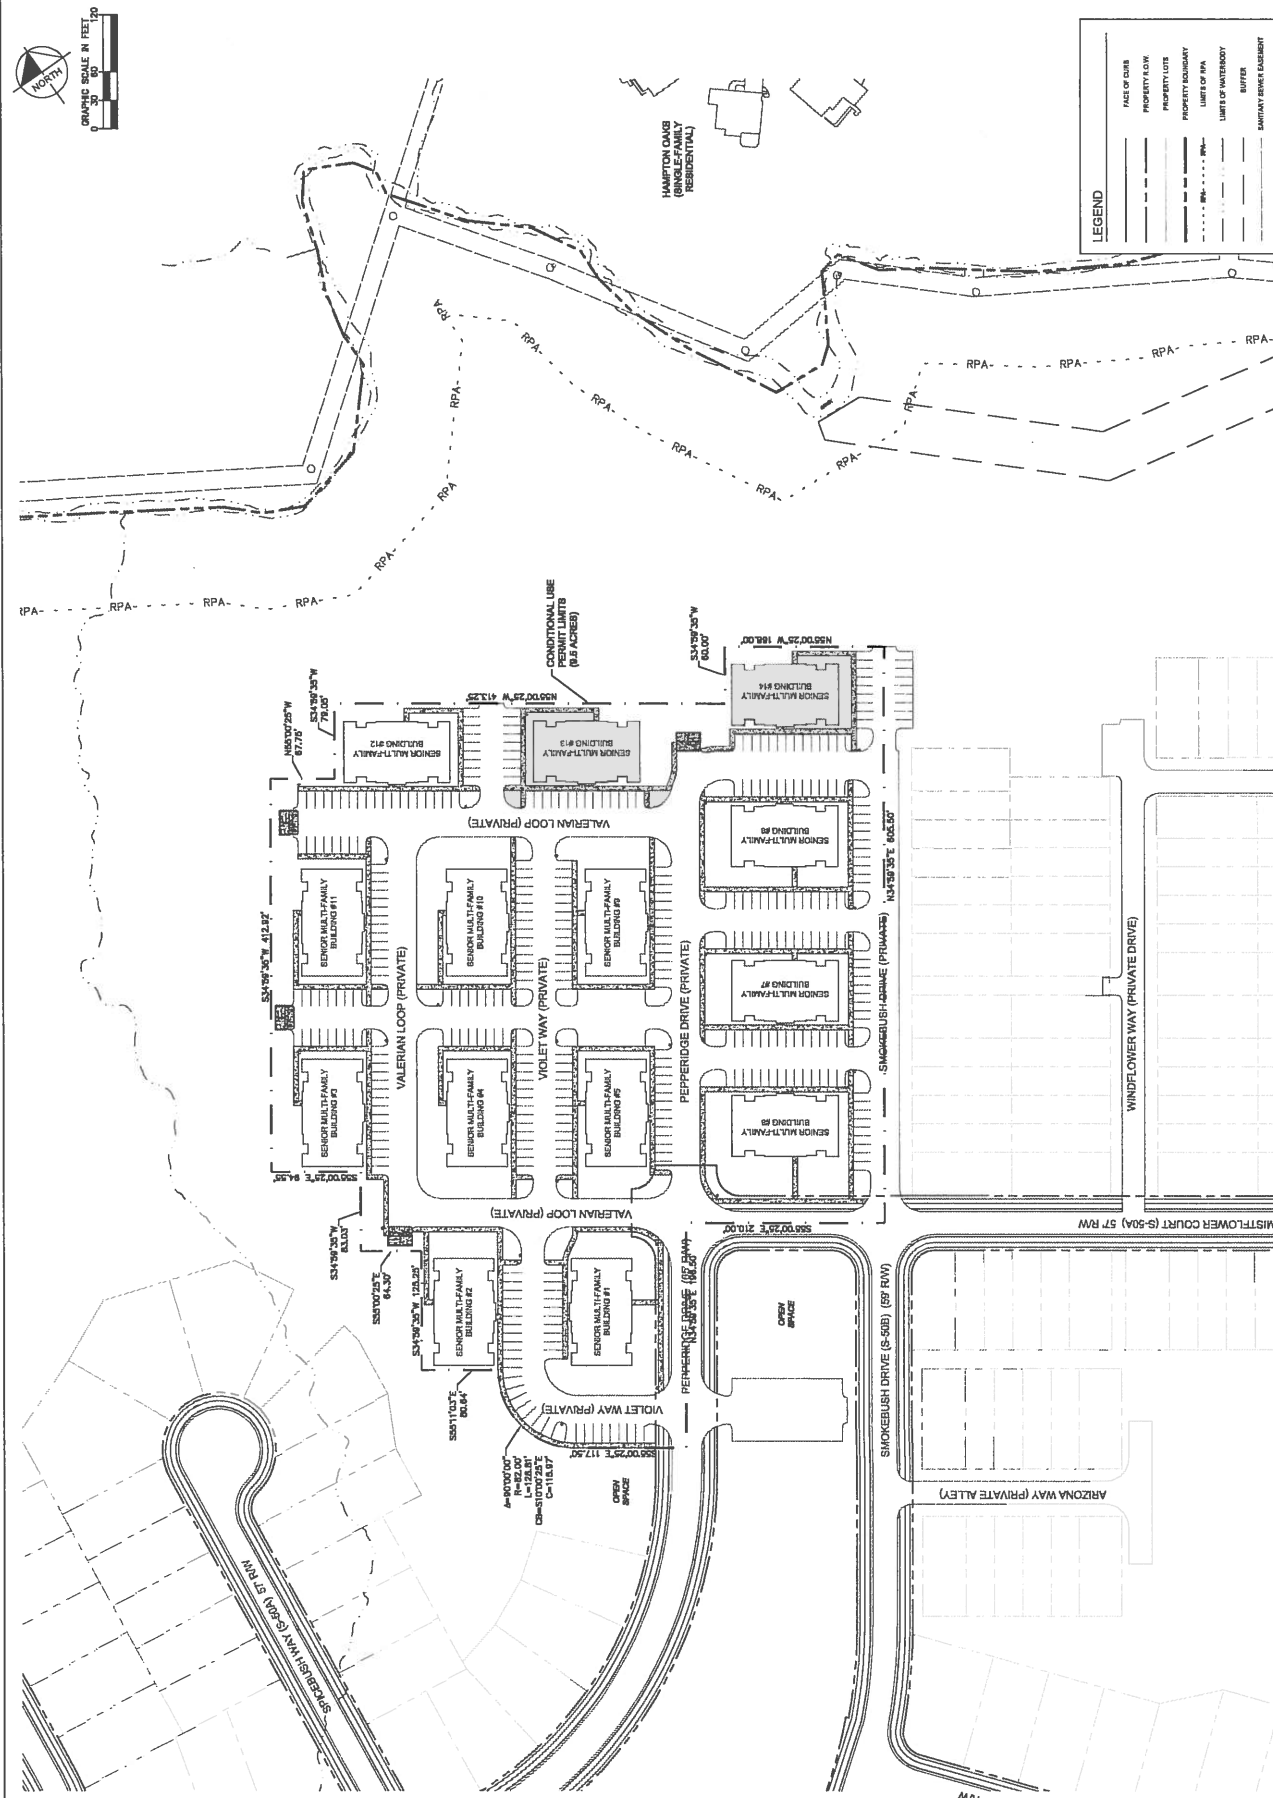

This document, together with the contracts and design presented hereto, are instruments of service, and in witness whereof, the undersigned have hereunto set their hands and seals on the date first above written. The undersigned hereby certifies that the information provided herein is true and correct to the best of their knowledge and belief, and that they are duly qualified to practice as professional engineers in the State of Virginia.