


EXTERIOR MATERIALS SCHEDULE		
NO.	MATERIAL	MANUF.-COLOR
R-1	MEMBRANE ROOFING	DUROLAST - WHITE
M-1	GENERAL SHALE BRICK	RENAISSANCE - CHAMPAGNE
M-2	GENERAL SHALE BRICK	WAKE MANOR
ST-1	PAINTED STUCCO	STOP - SW 6869
ST-2	PAINTED STUCCO	AESTHETIC WHITE - SW 7035
P-3	EXTERIOR HM DOORS, FRAMES, TRASH ENCLOSURE GATE, GRAVEL GUARDS, AND LIGHT POLES, EXTERIOR BOLLARDS	SHERWIN WILLIAMS - SEAL SKIN SW 7675
P-6	WALL PACKS, PARAPET CAP, ELECTRICAL SWITCHGEAR	MATCH STOREFRONT FINISH
S-1	ALUMINUM STOREFRONT GLAZING	KAWNEER - 451T VG
C-1	PREFINISHED ALUMINUM CANOPY	MAPES LUMISHADE CANOPY - DARK BRONZE W/ REAR GUTTER CONNECTIONS ON FRONT CANOPY OR APPROVED EQUAL

NOTE: ALL MORTAR TO BE ARGOS PORCELAIN WHITE SAND

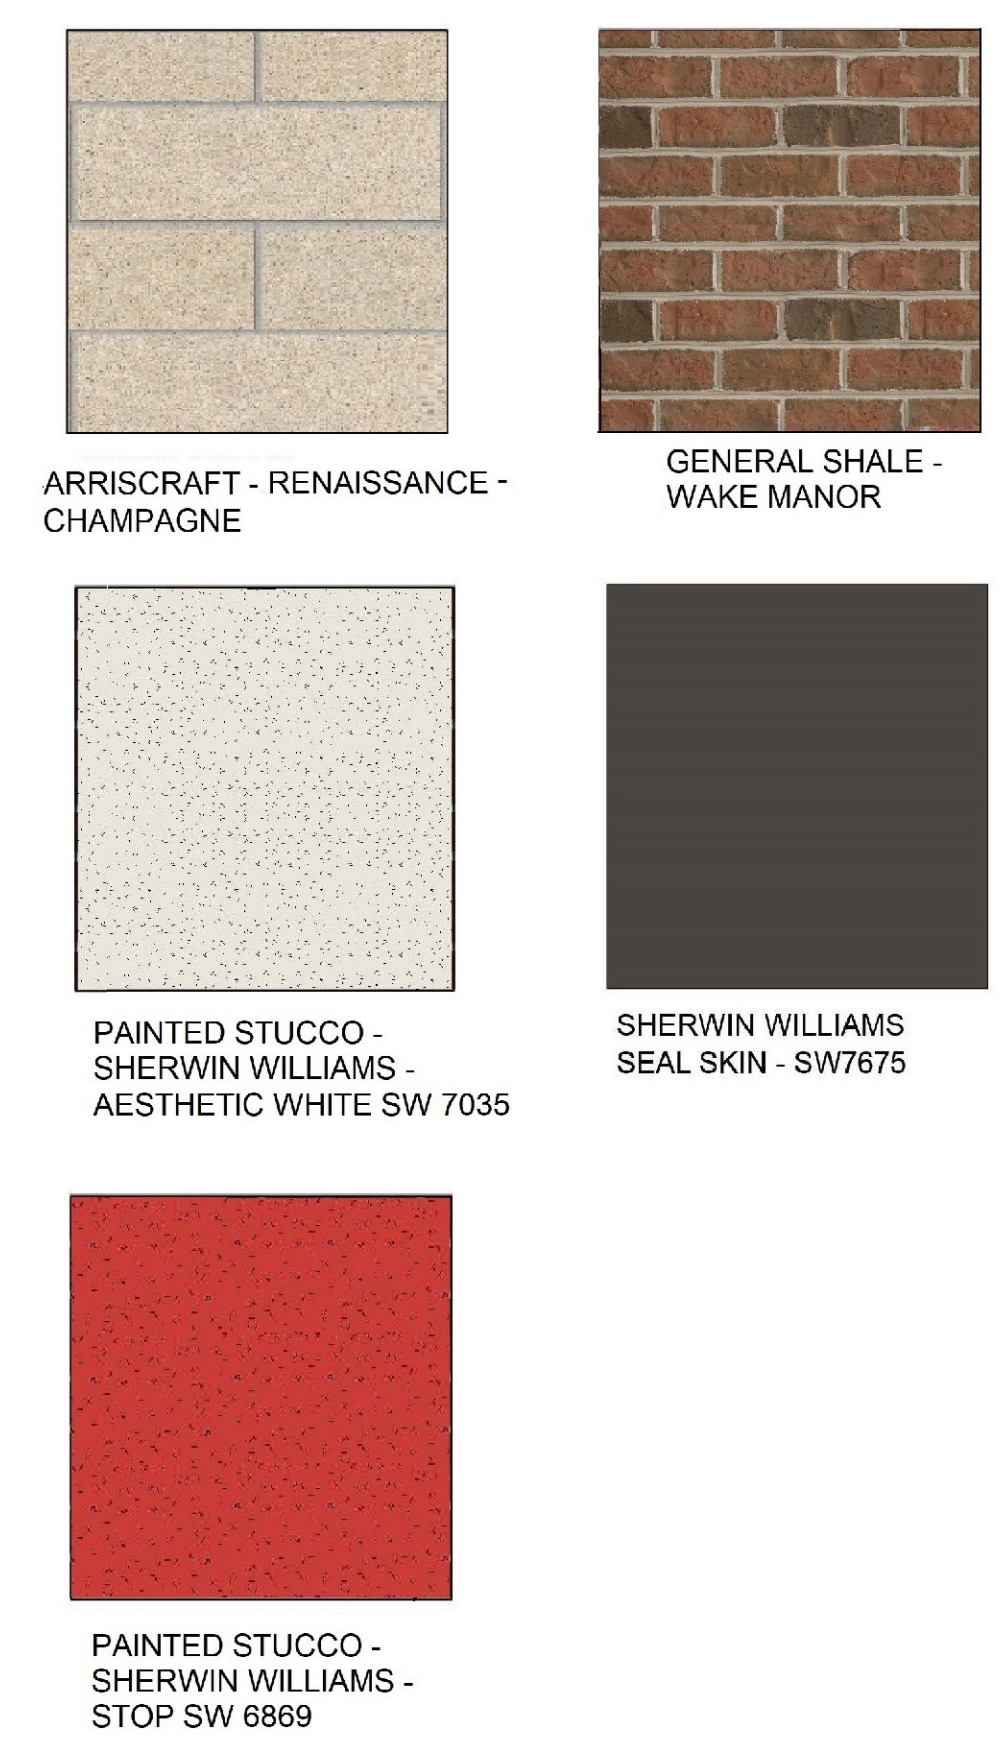

THIS DRAWING IS FOR REVIEW AND REFERENCE ONLY - NOT FOR CONSTRUCTION

Consultants:

Submissions:

DATE/PHASE: _____

7-ELEVEN STORE #1047010
 ROUTE 1 AND HOSPITAL CENTER BLVD.
 STAFFORD, VIRGINIA 22554



Job Number: 20003
 Drawn By: KAC
 Checked By: _____
 Proto Date: _____
 Document Date: 2.10.20
 Sheet Name:

REVIEW BOARD ELEVATIONS


Sheet Number:
RBE-1




4 FRONT ELEVATION
 3/16" = 1'-0"




3 REAR ELEVATION
 3/16" = 1'-0"

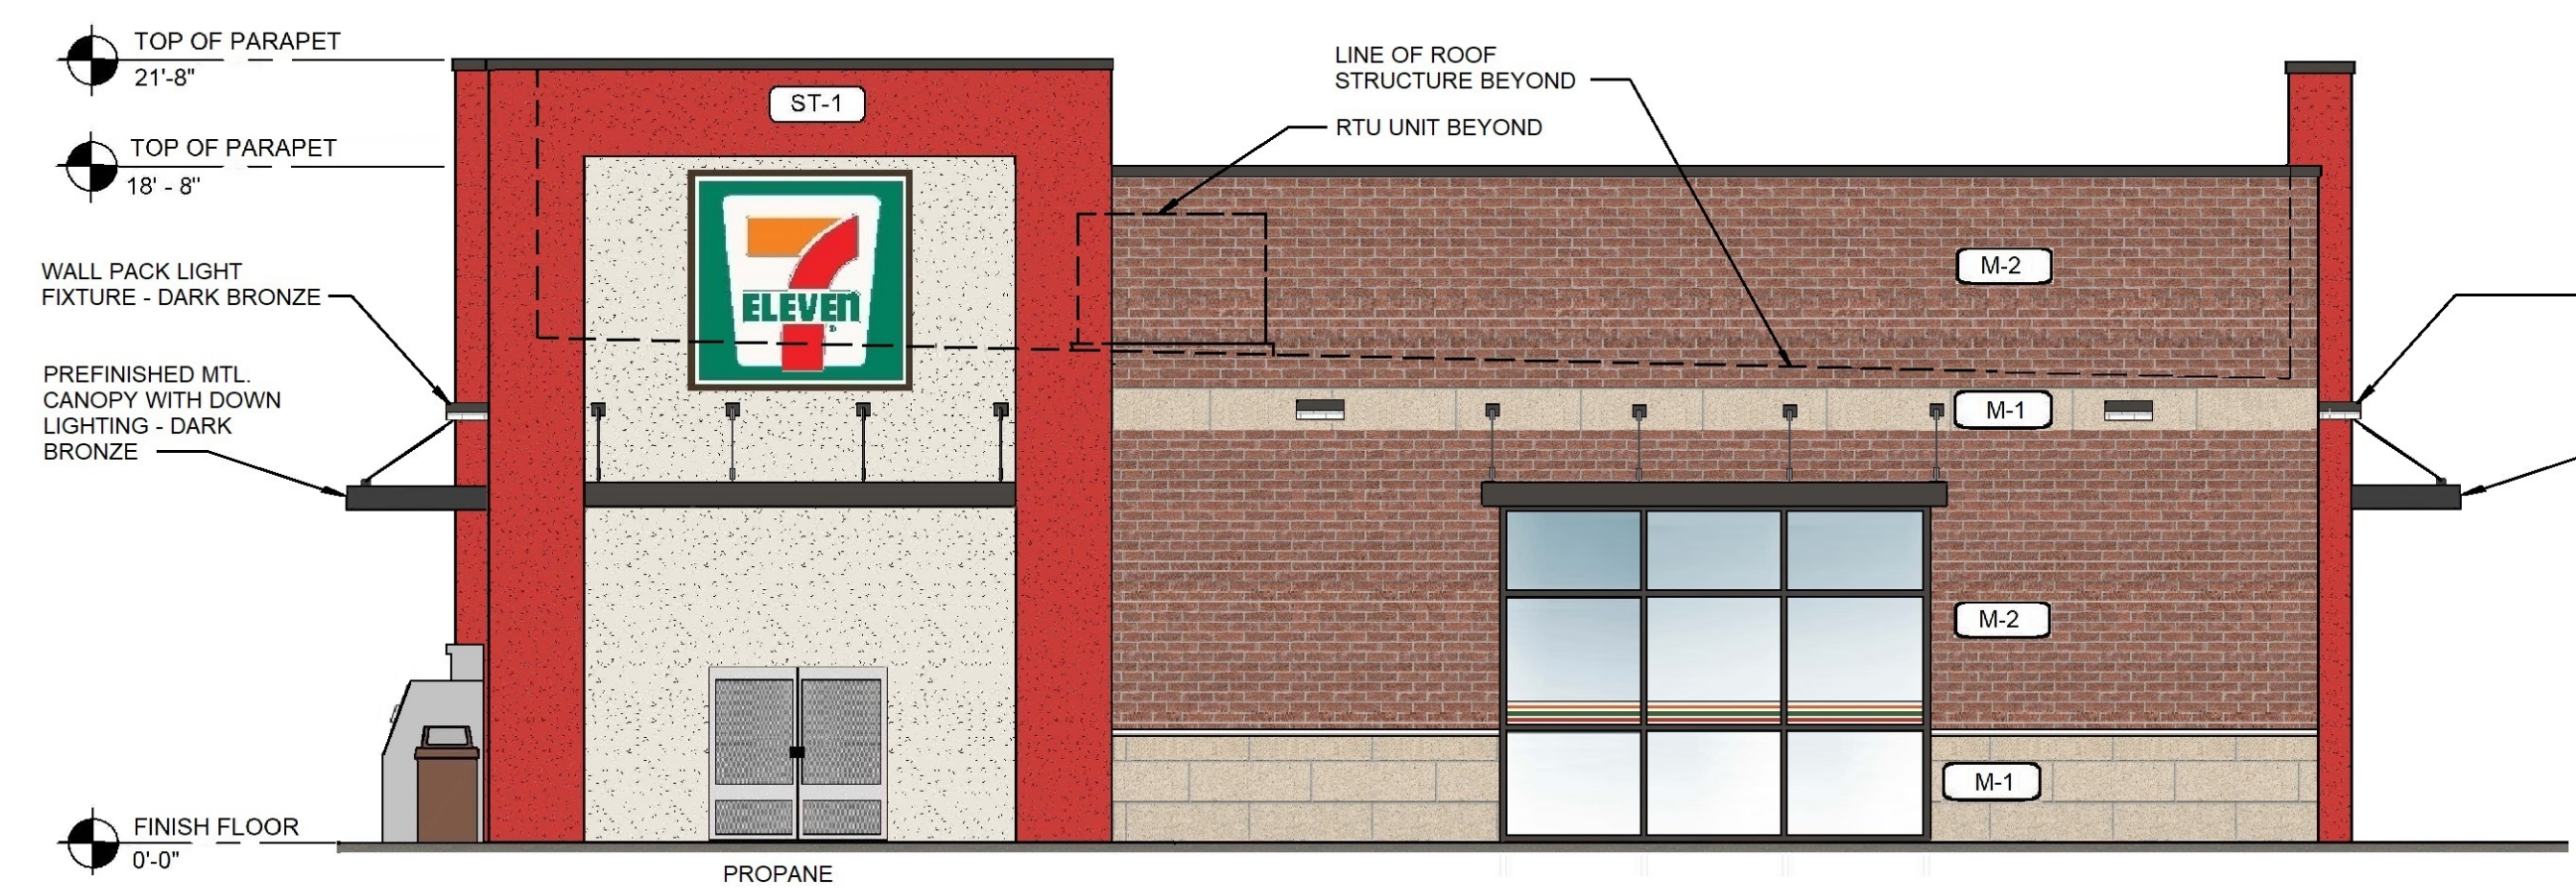


2 RIGHT ELEVATION
 3/16" = 1'-0"

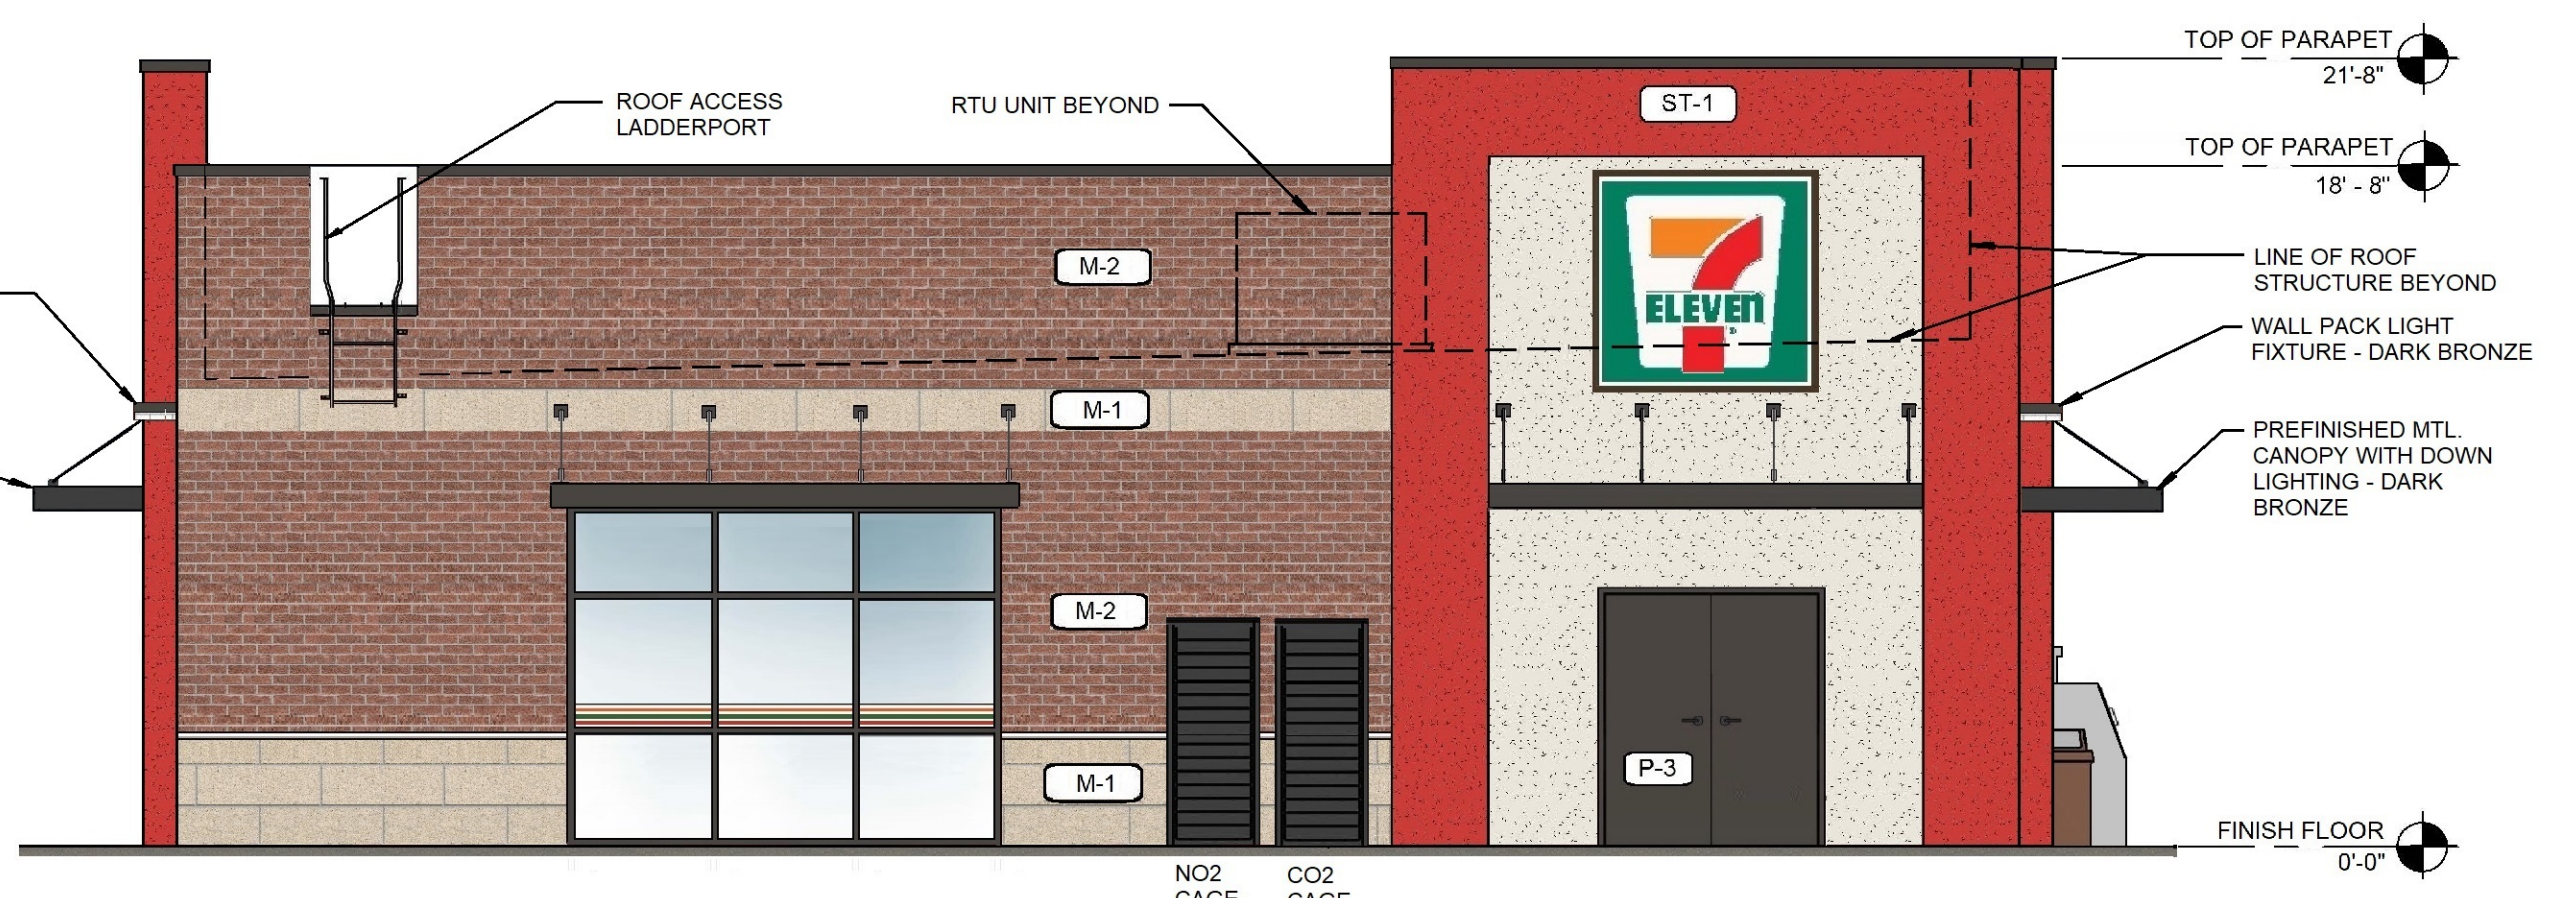


1 LEFT ELEVATION
 3/16" = 1'-0"

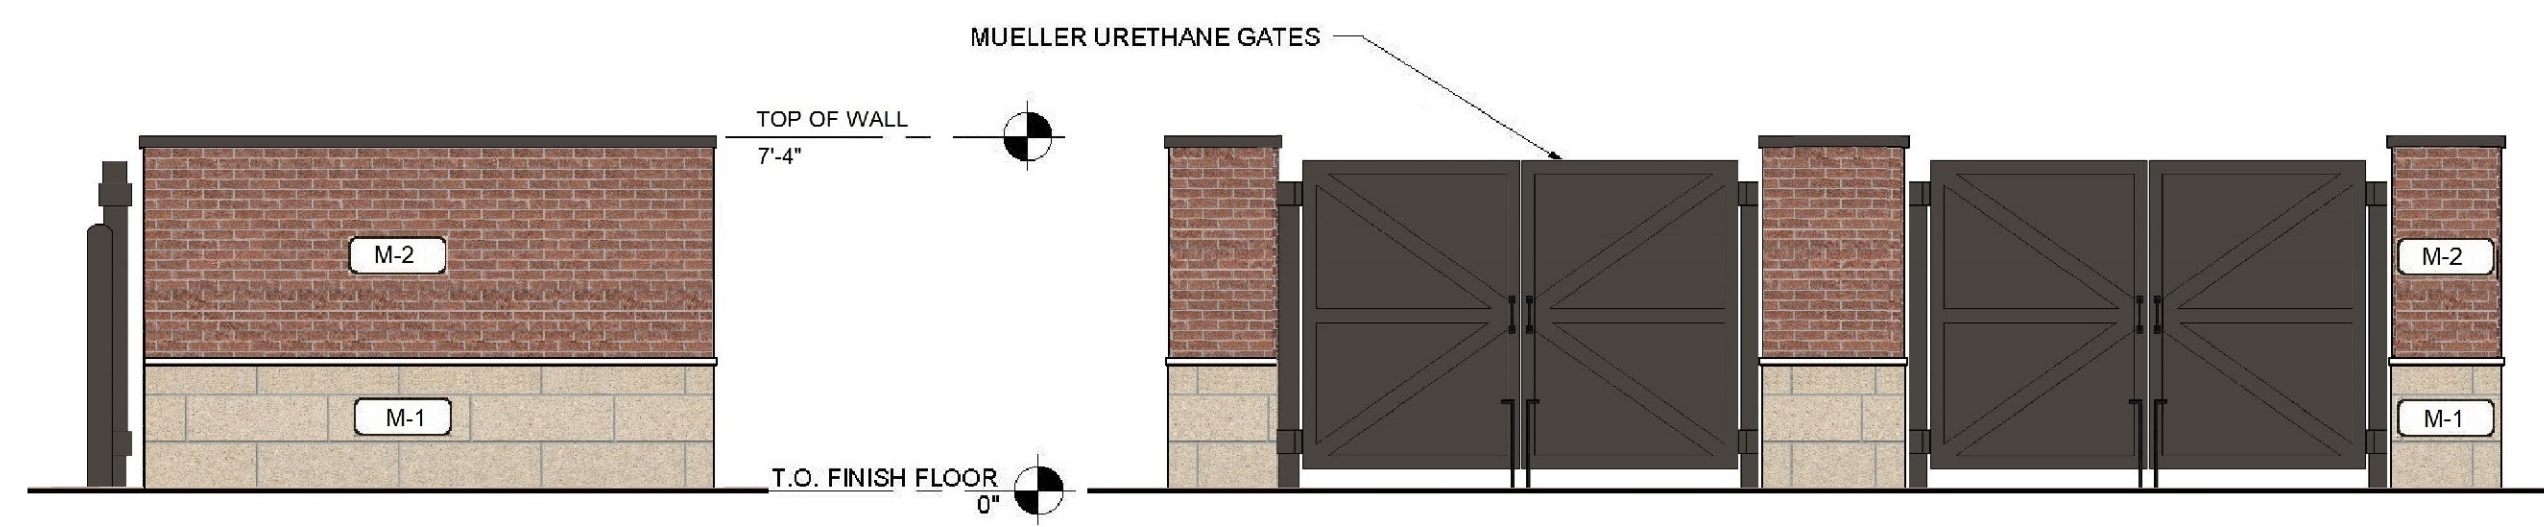

3 DUMPSTER ENCLOSURE ELEVATION

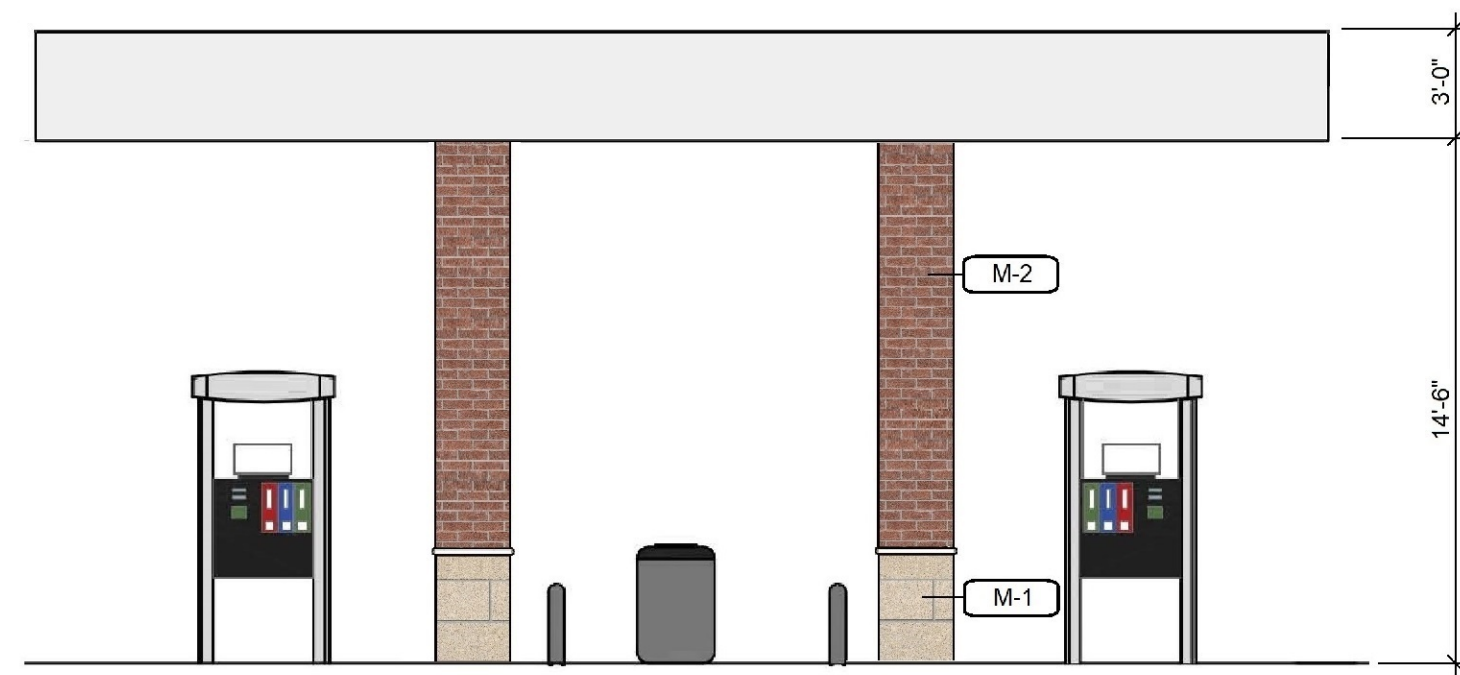

2 CANOPY ELEVATION SHORT

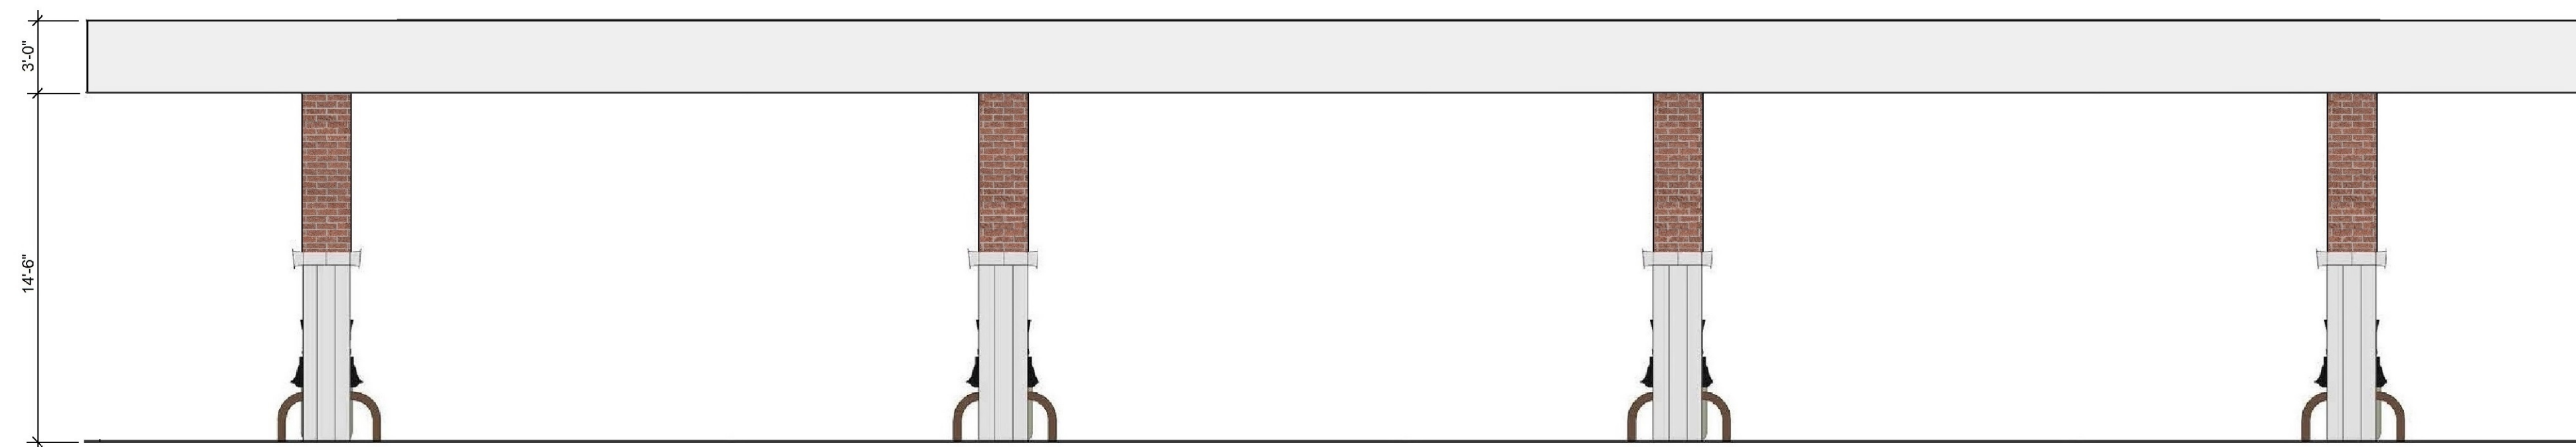


1 CANOPY ELEVATION LONG

EXTERIOR MATERIALS SCHEDULE		
NO.	MATERIAL	MANUF.-COLOR
R-1	MEMBRANE ROOFING	DUROLAST - WHITE
M-1	GENERAL SHALE BRICK	RENAISSANCE - CHAMPAGNE
M-2	GENERAL SHALE BRICK	WAKE MANOR
ST-1	PAINTED STUCCO	STOP - SW 6869
ST-2	PAINTED STUCCO	AESTHETIC WHITE - SW 7035
P-3	EXTERIOR HM DOORS, FRAMES, TRASH ENCLOSURE GATE, GRAVEL GUARDS, AND LIGHT POLES, EXTERIOR BOLLARDS	SHERWIN WILLIAMS - SEAL SKIN SW 7675
P-6	WALL PACKS, PARAPET CAP, ELECTRICAL SWITCHGEAR	MATCH STOREFRONT FINISH
S-1	ALUMINUM STOREFRONT GLAZING	KAWNEER - 451T VG
C-1	PREFINISHED ALUMINUM CANOPY	MAPES LUMISHADE CANOPY - DARK BRONZE W/REAR GUTTER CONNECTIONS ON FRONT CANOPY OR APPROVED EQUAL


NOTE: ALL MORTAR TO BE ARGOS PORCELAIN WHITE SAND



ARRISCRAFT - RENAISSANCE - CHAMPAGNE

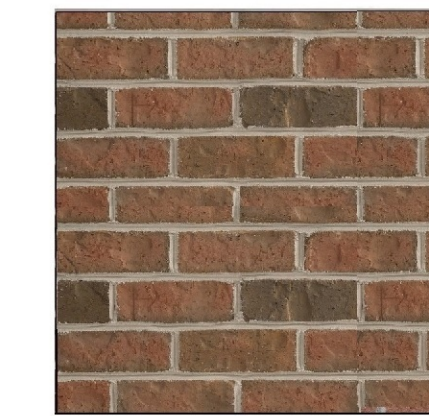


GENERAL SHALE - WAKE MANOR

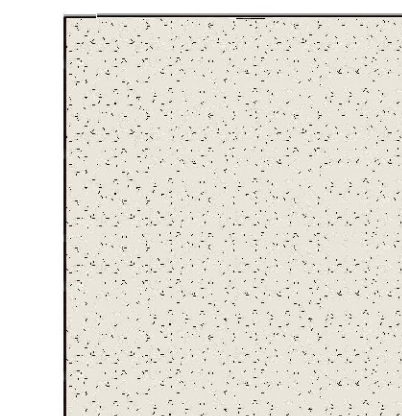


PAINTED STUCCO - SHERWIN WILLIAMS - AESTHETIC WHITE SW 7035



SHERWIN WILLIAMS SEAL SKIN - SW7675

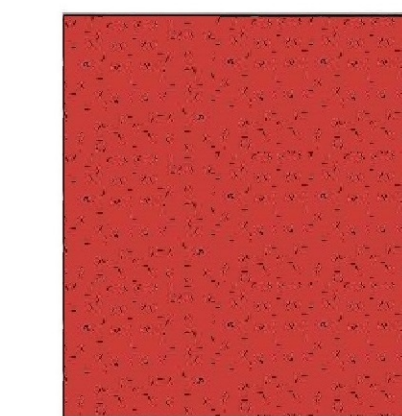

PAINTED STUCCO - SHERWIN WILLIAMS - STOP SW 6869

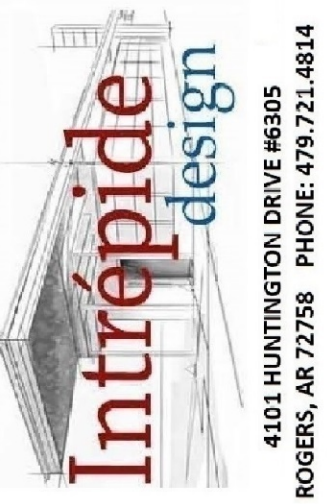

Seal:

THIS DRAWING IS FOR REVIEW AND REFERENCE ONLY - NOT FOR CONSTRUCTION

Consultants:

Submissions:

DATE/PHASE

7-ELEVEN STORE #1047010
ROUTE 1 AND HOSPITAL CENTER BLVD.
STAFFORD, VIRGINIA 22554



Job Number: 20003

Drawn By: KAC

Checked By:

Proto Date:



Document Date: 2.10.20

Sheet Name:

REVIEW BOARD
DUMPSTER
ENCLOSURE AND
FUEL CANOPY
ELEVATIONS

Sheet Number:

RBE-2

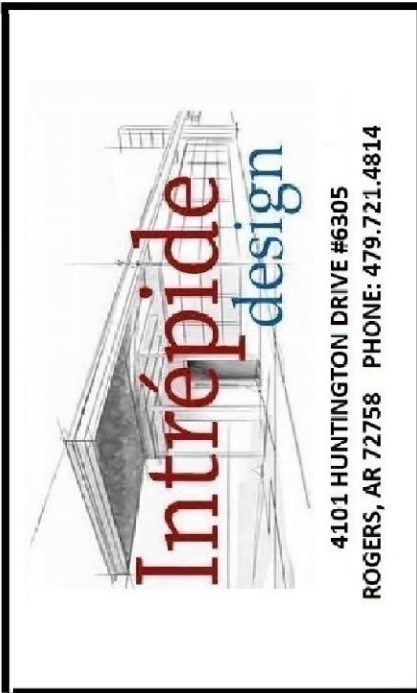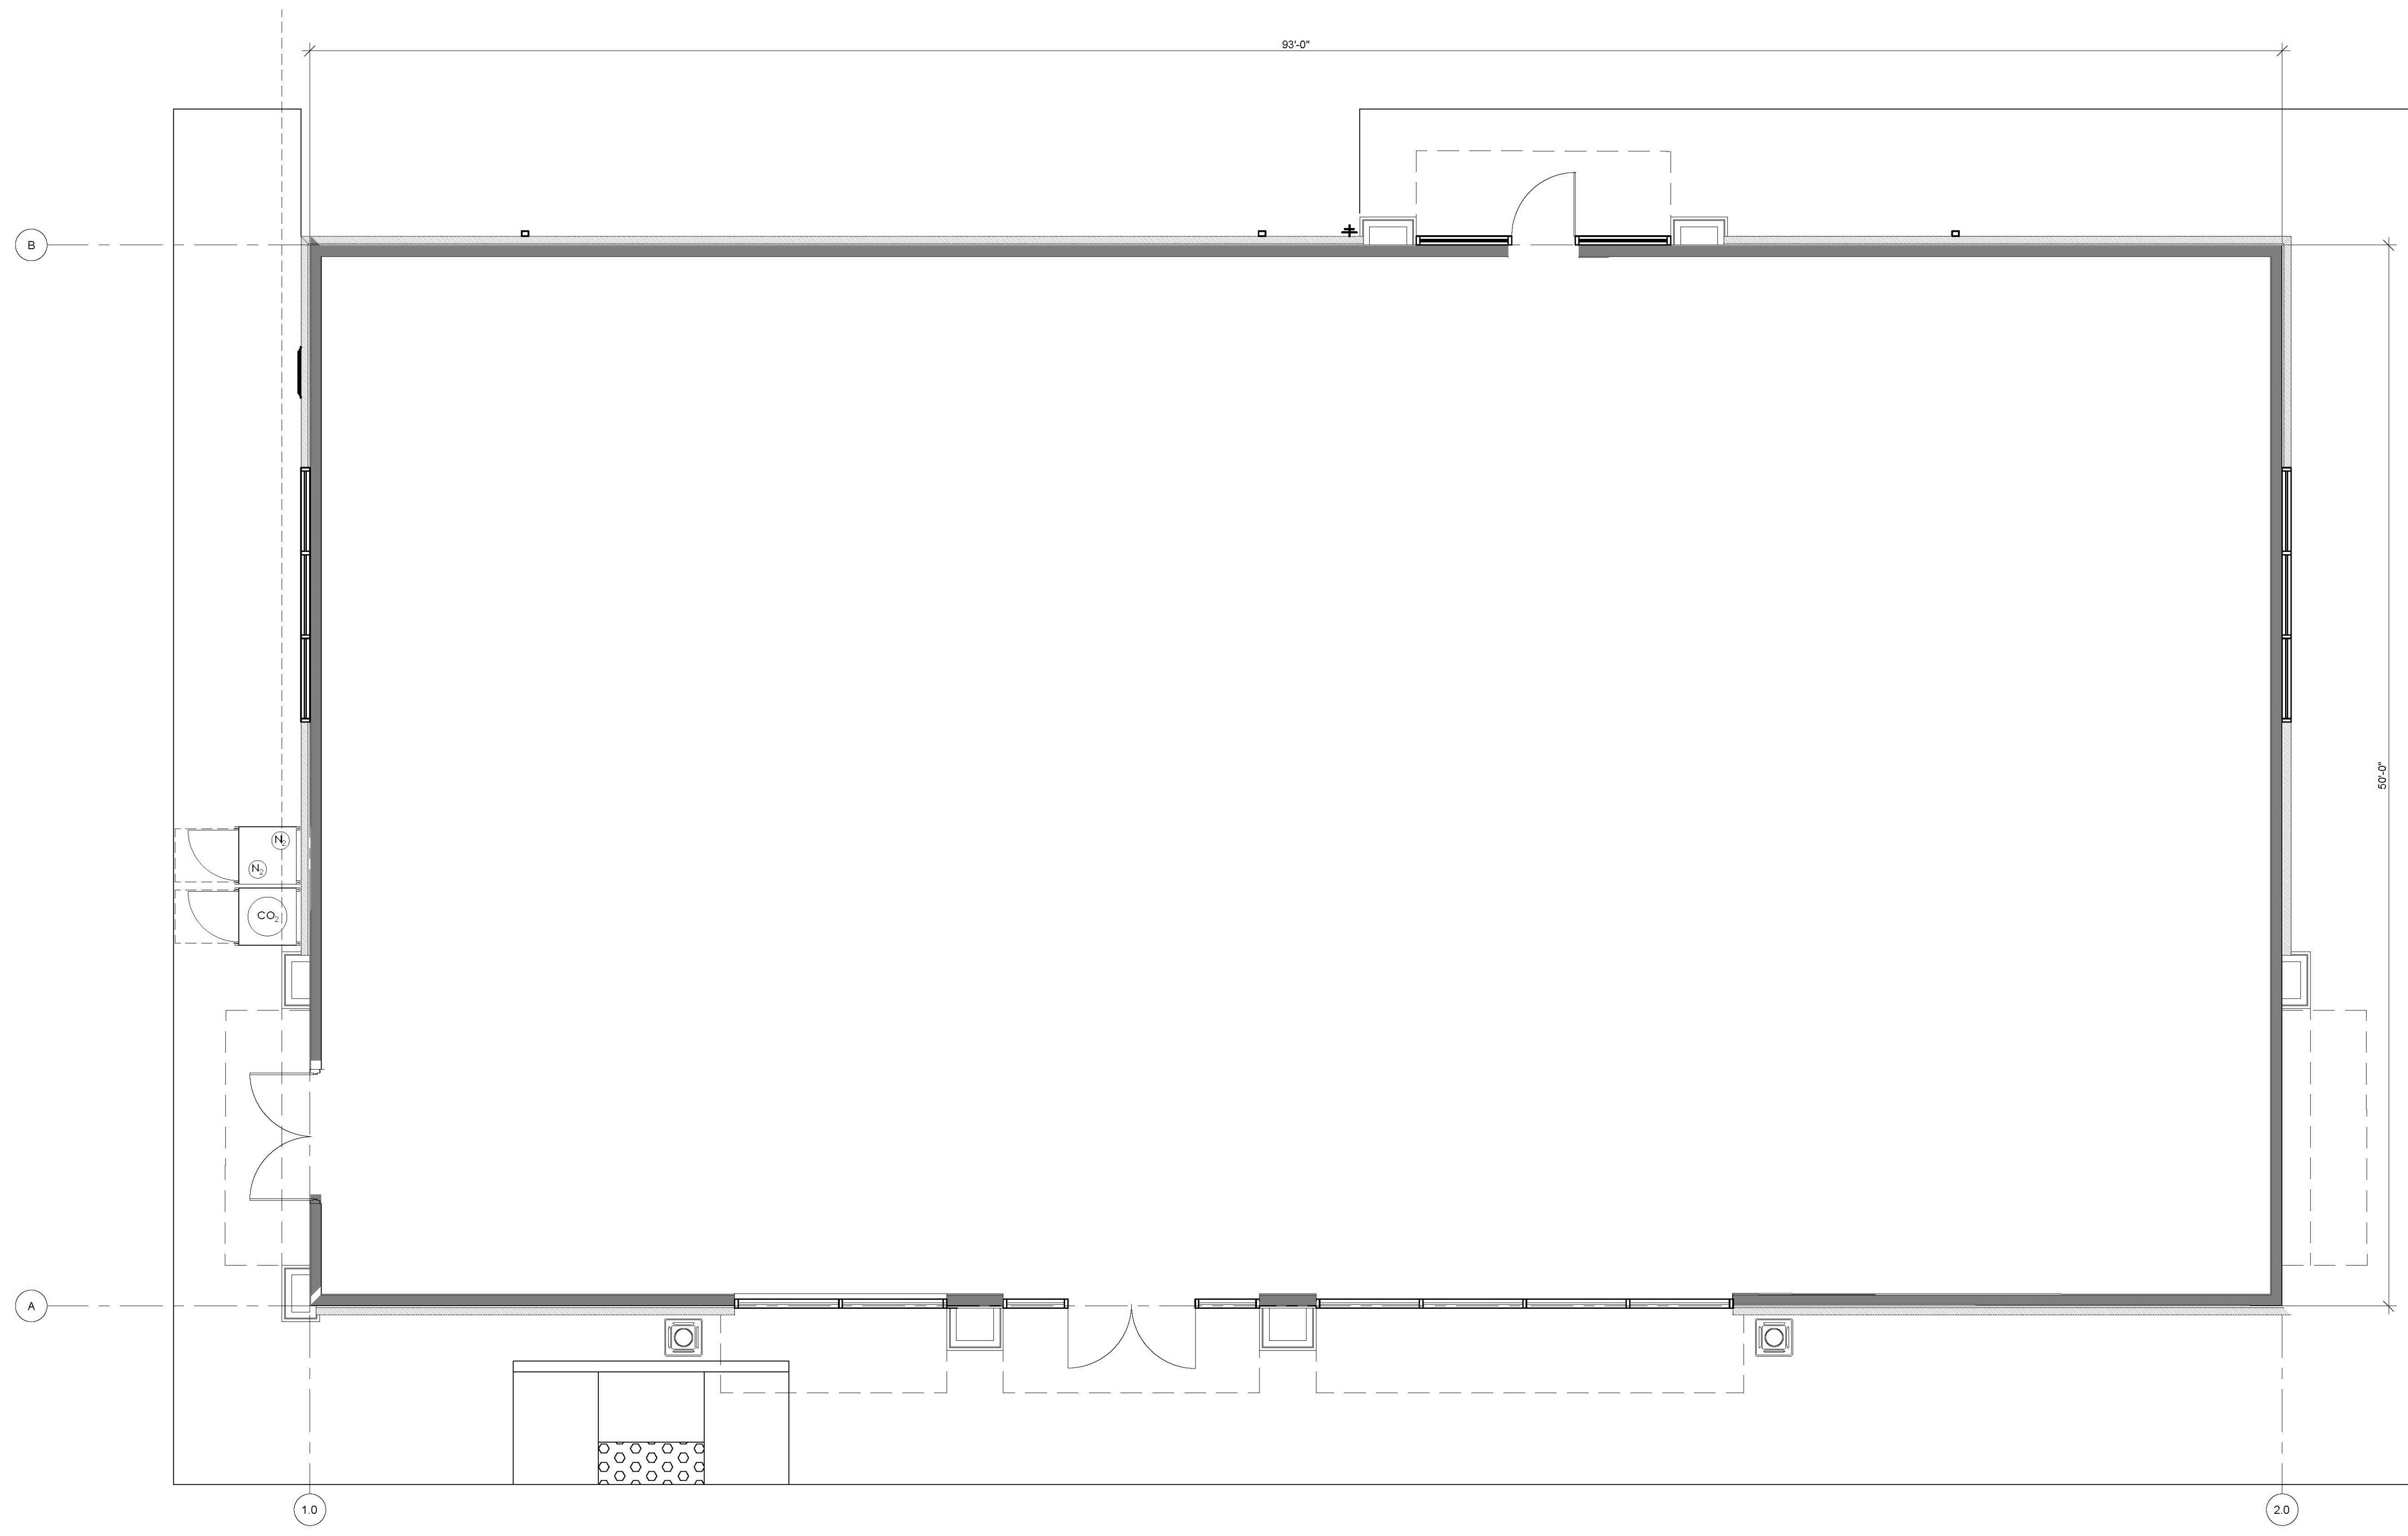

Seal:
 THIS DRAWING IS FOR REVIEW AND REFERENCE ONLY - NOT FOR CONSTRUCTION

Consultants:

Submissions:
 DATE: PHASE

7-ELEVEN STORE #1047010
 ROUTE 1 AND HOSPITAL CENTER BLVD.
 STAFFORD, VIRGINIA 22554



Job Number: 20003
 Drawn By: KAC
 Checked By:
 Proto Date:
 Document Date: 2.10.20
 Sheet Name:
 PRELIMINARY BUILDING SHELL PLAN

Sheet Number:
RBE-3