


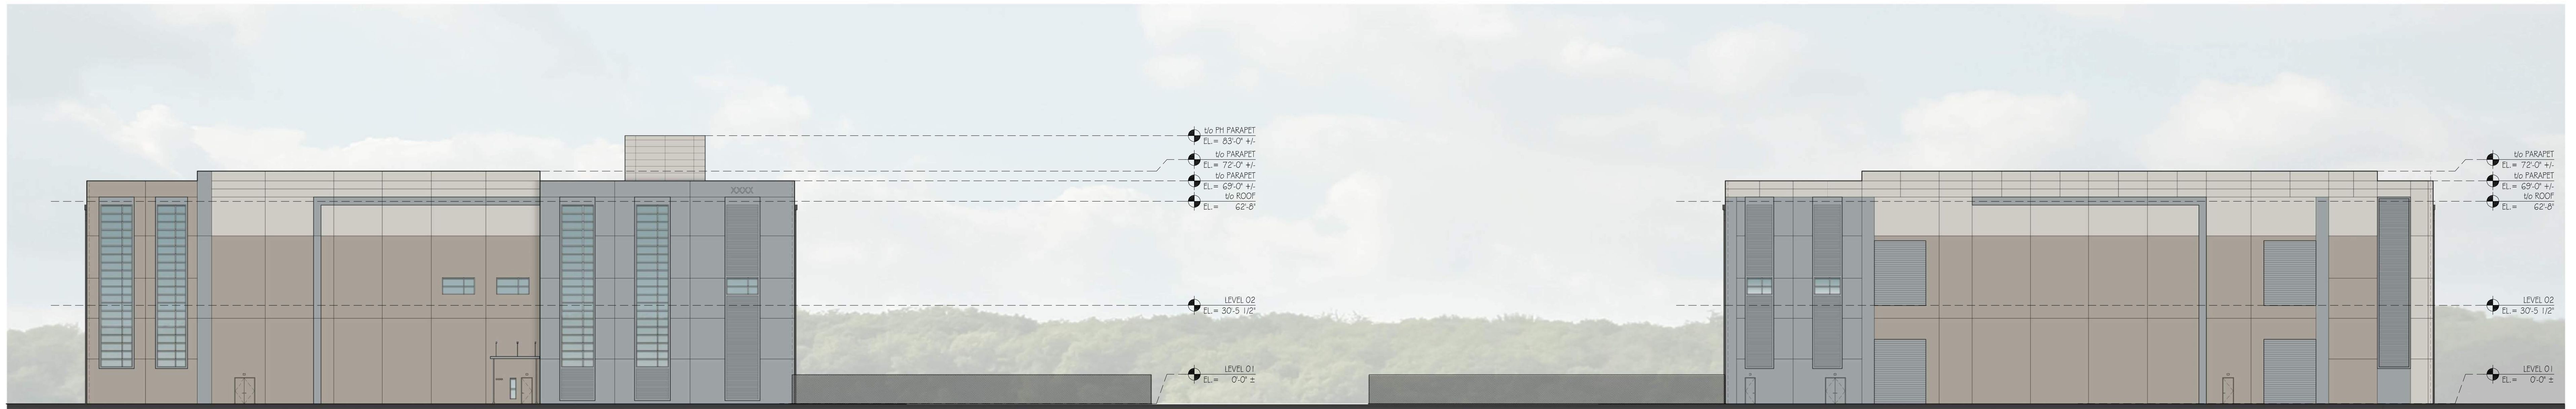

1 PROPOSED EXTERIOR ELEVATION (FRONT)

Scale: 1"=20'-0"



2 PROPOSED EXTERIOR ELEVATION (OFFICE / ENTRY)

Scale: 1"=20'-0"

3 PROPOSED EXTERIOR ELEVATION (SIDE)



Scale: 1"=20'-0"



4 PROPOSED EXTERIOR ELEVATION (YARD-FACING)

Scale: 1"=20'-0"

- CONCEPT ELEVATIONS ARE REPRESENTATIVE OF THE GENERAL BUILDING DESIGN ELEMENTS AND ARE SUBJECT TO ADJUSTMENT.
 -- SCREENING (FREESTANDING WALLS ADJACENT TO THE MAIN BUILDING) AND GENERATORS OMITTED FOR CLARITY
 -- FINAL DESIGN ELEMENT T.B.D. AT TIME OF BUILDING PERMIT APPLICATION

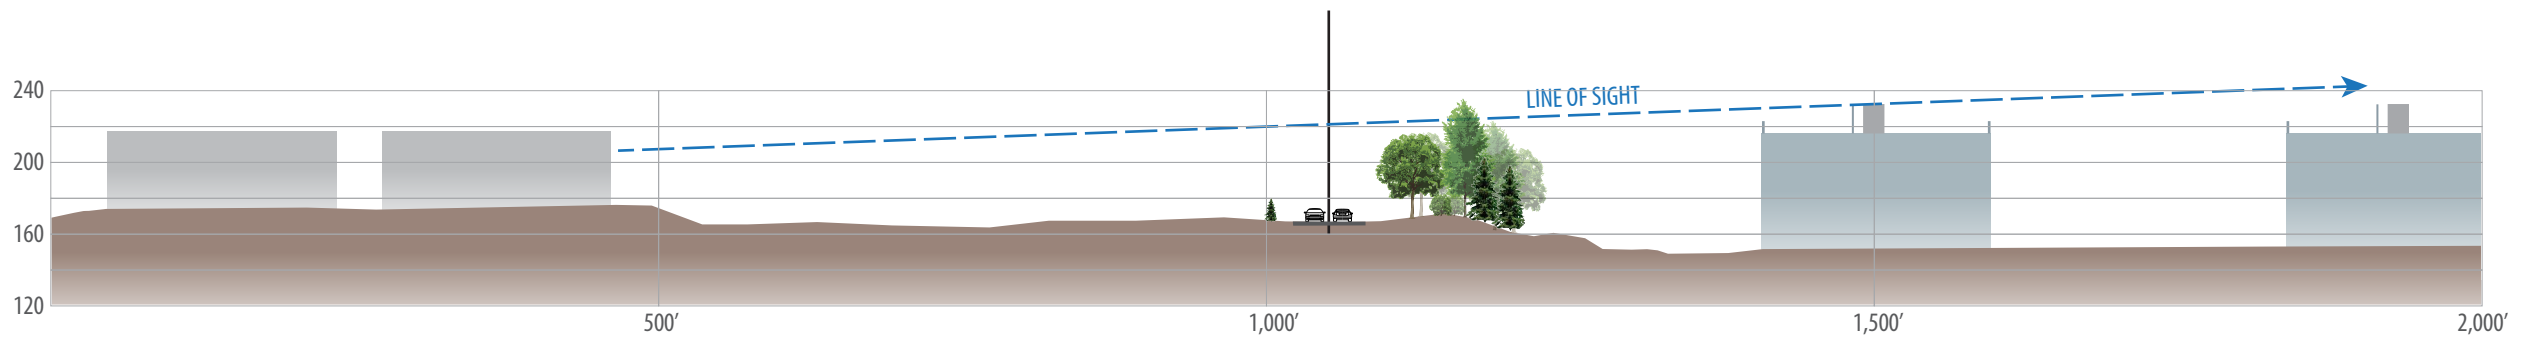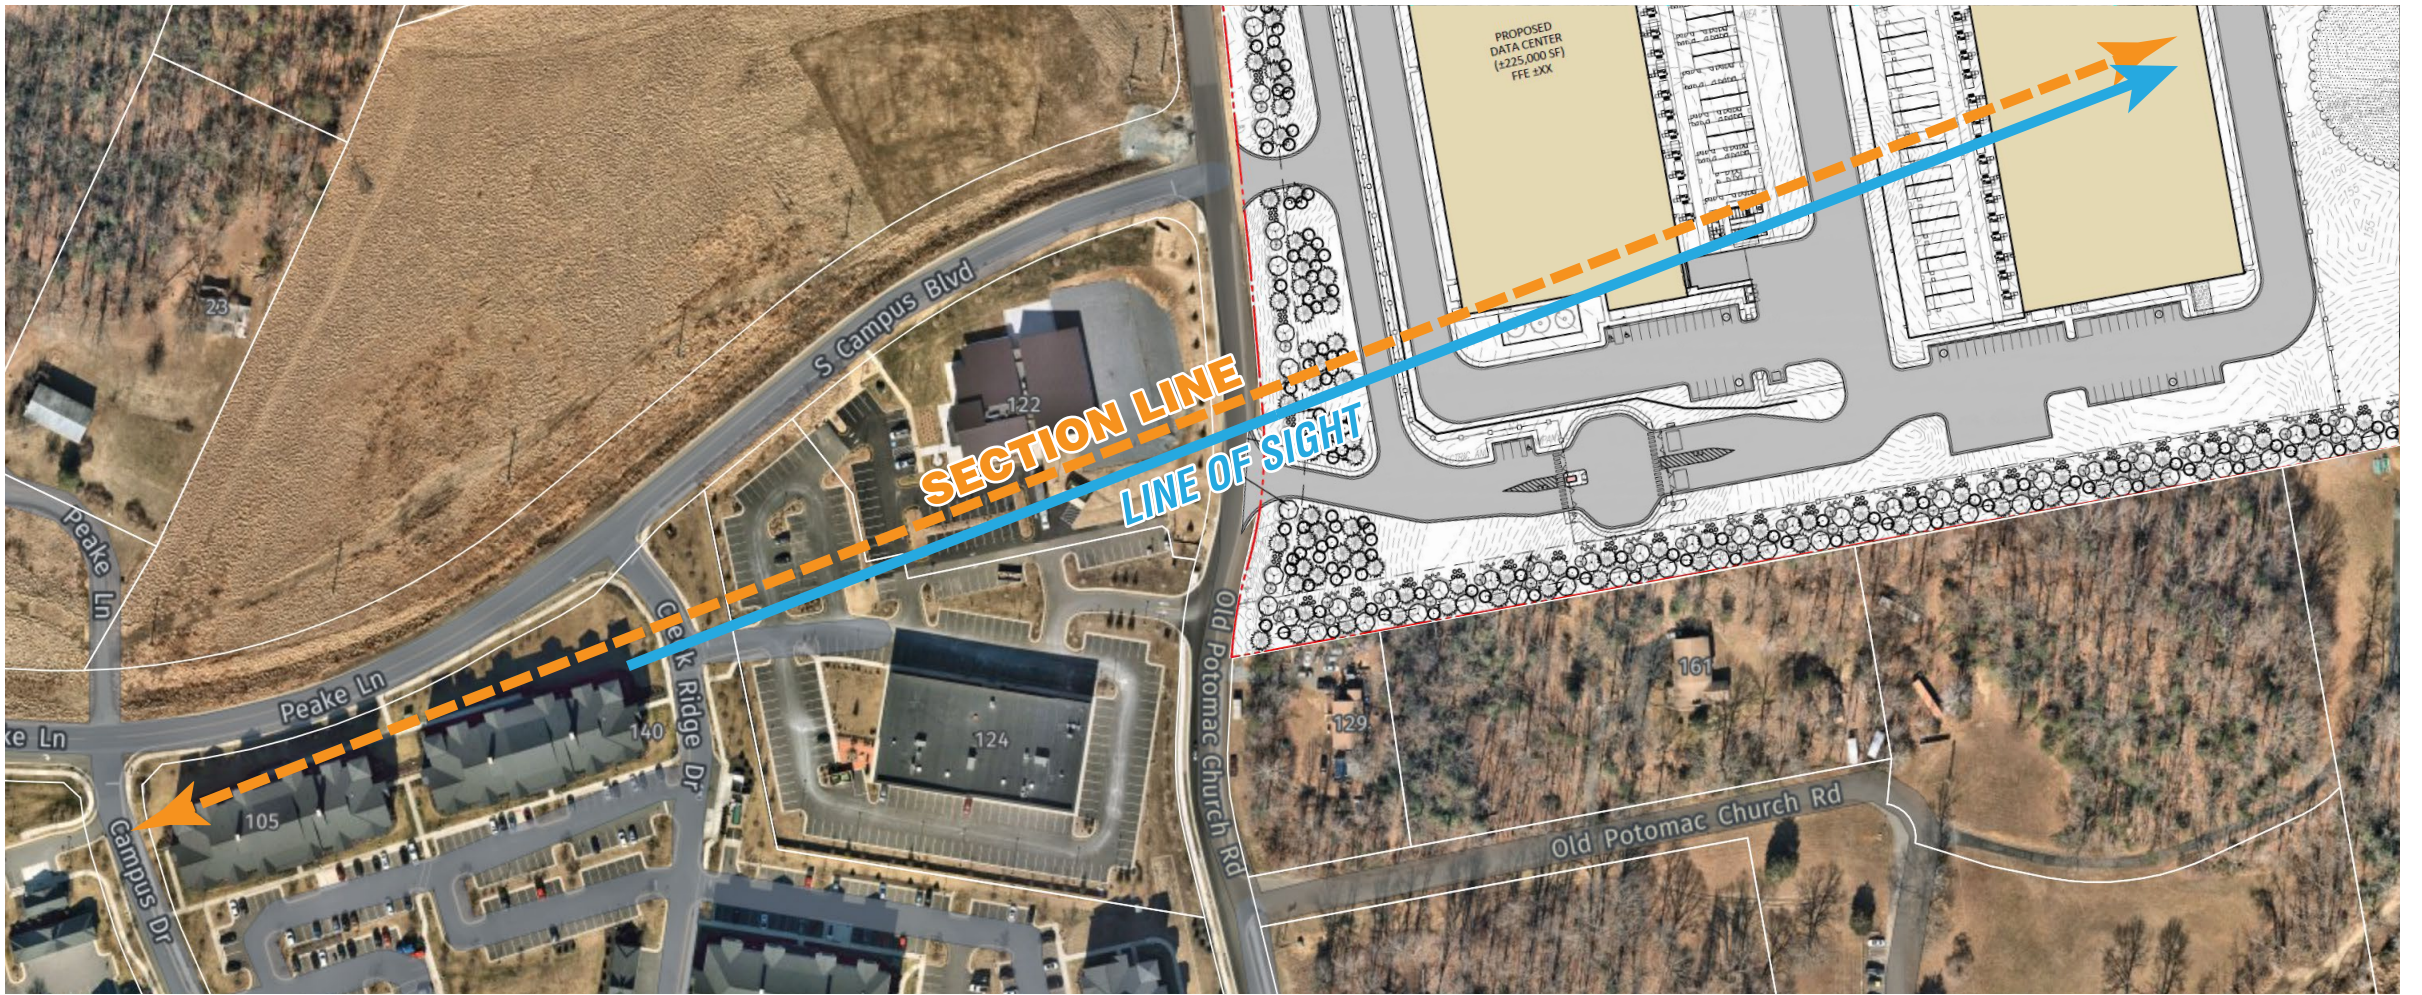

3-23-2023

POTOMAC CHURCH - SECTION VIEW RENDERING