



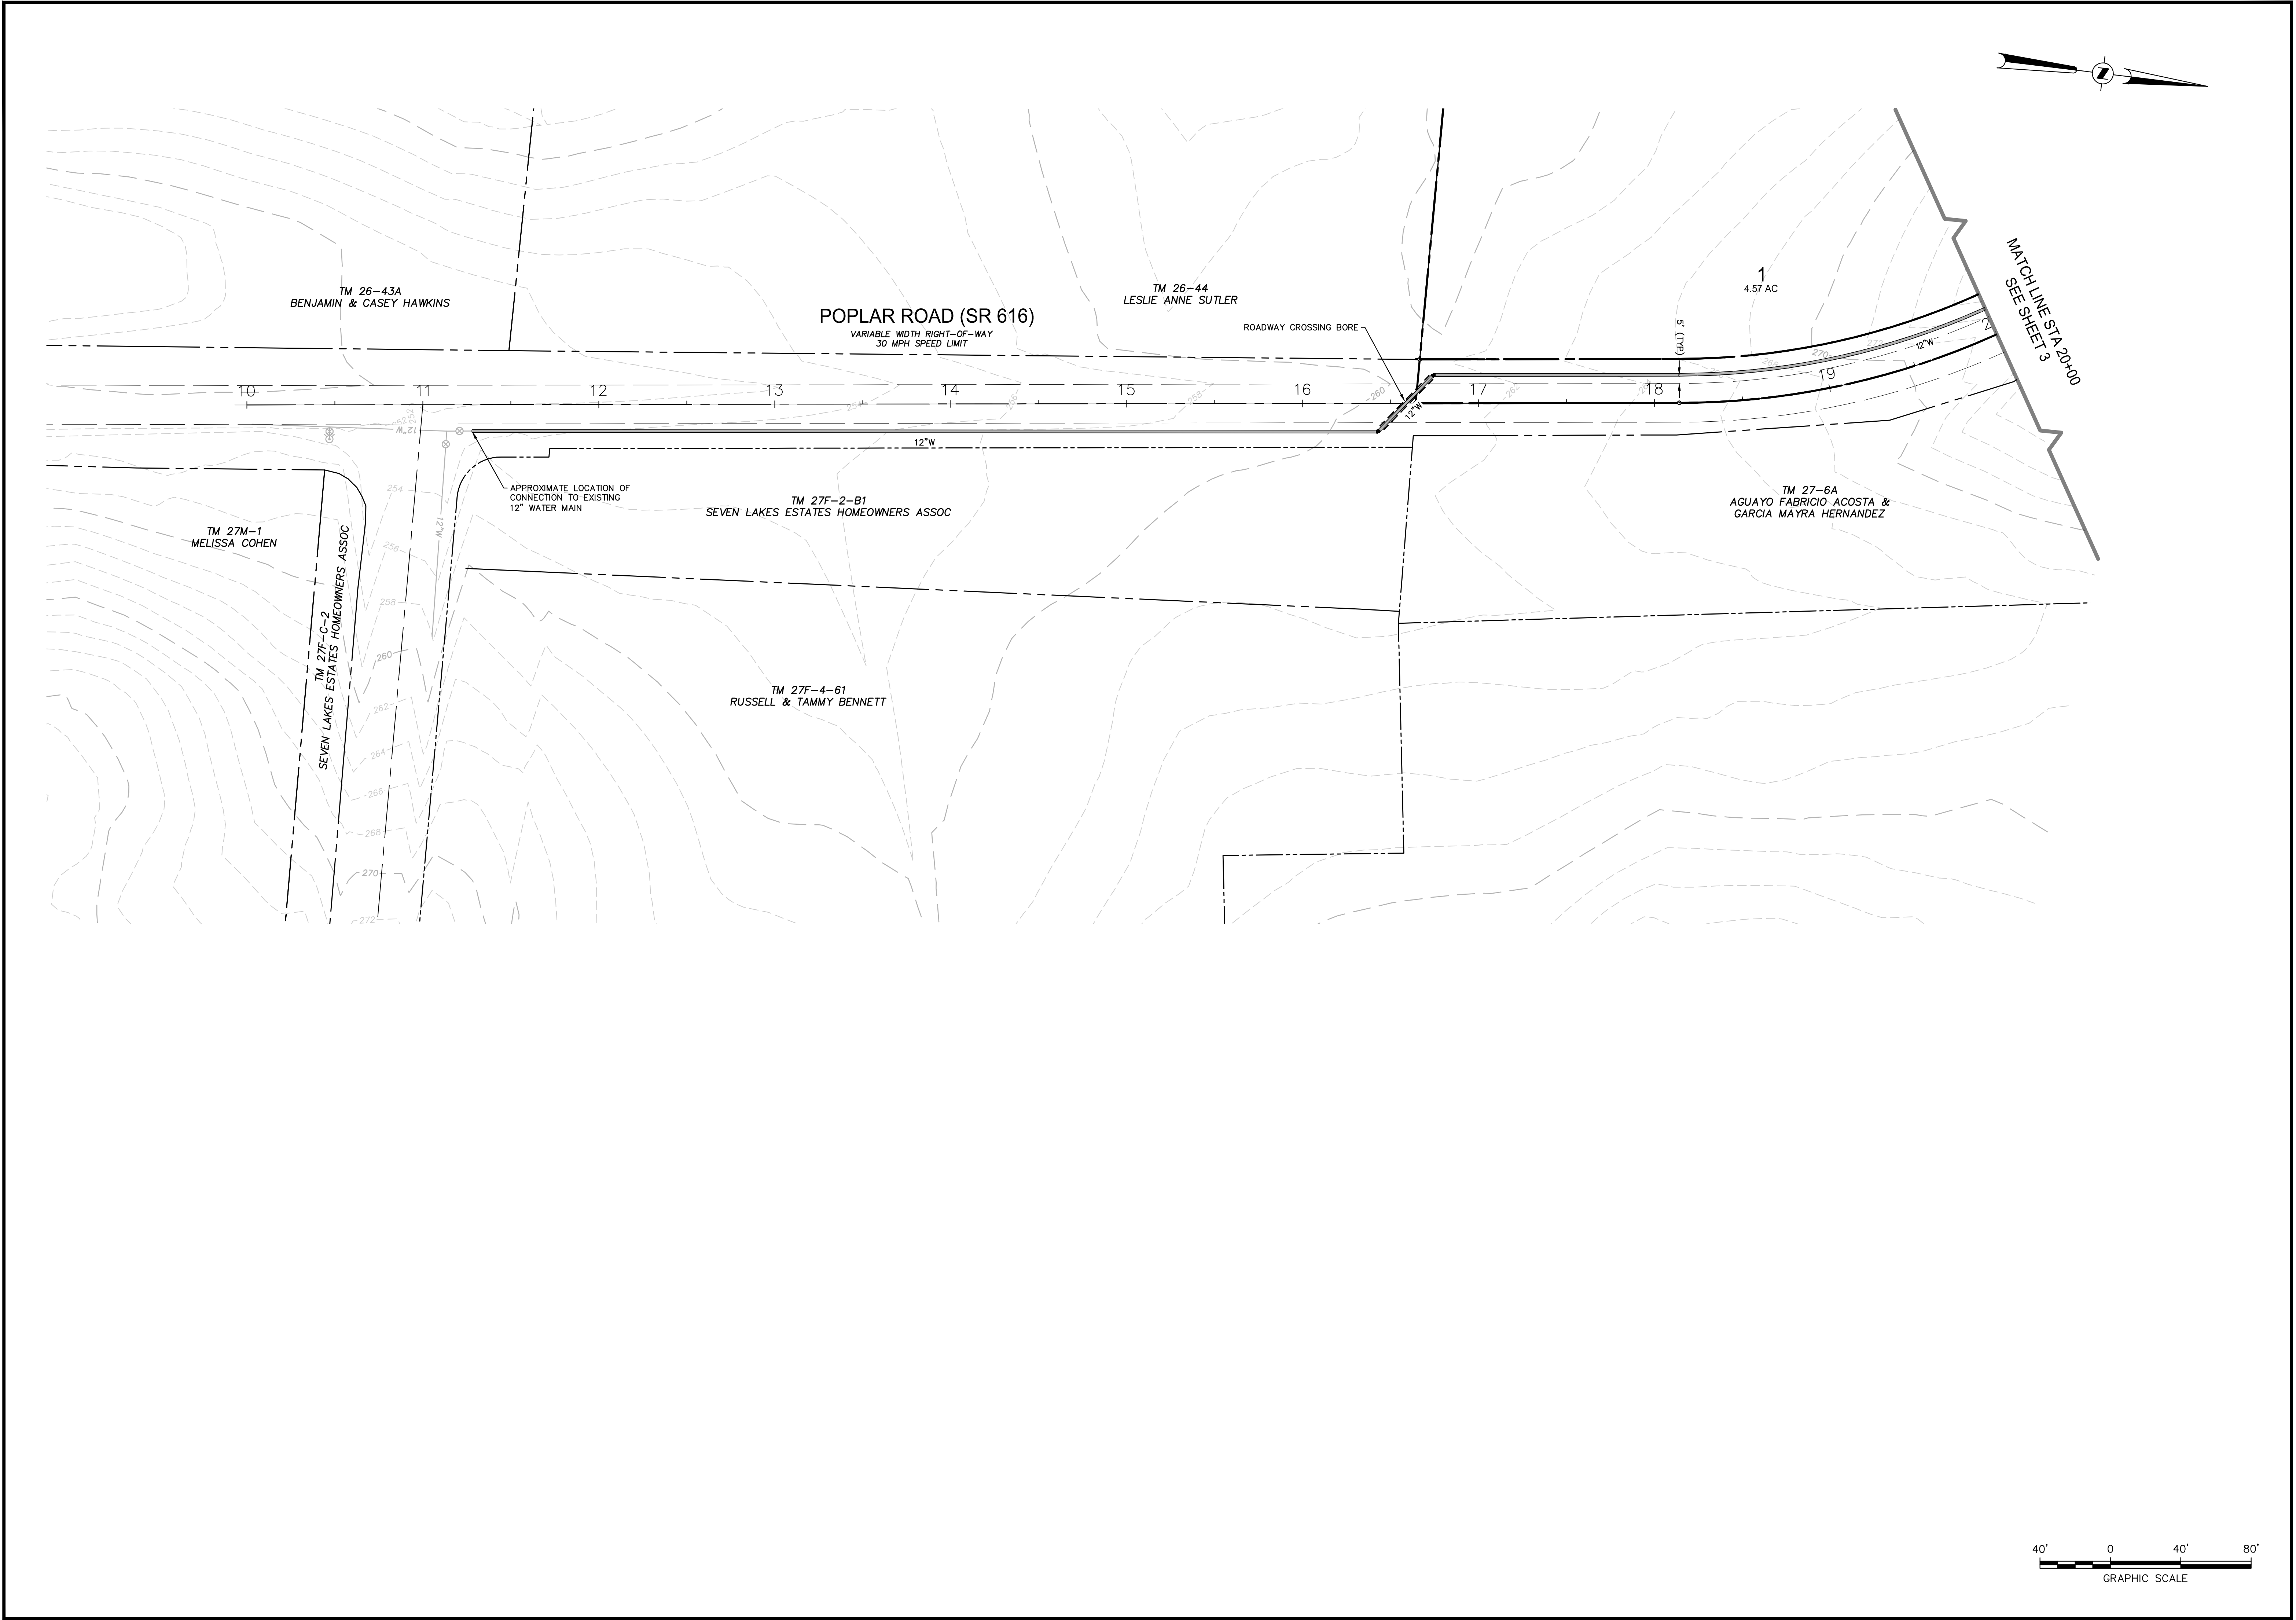

COMMONWEALTH OF VIRGINIA

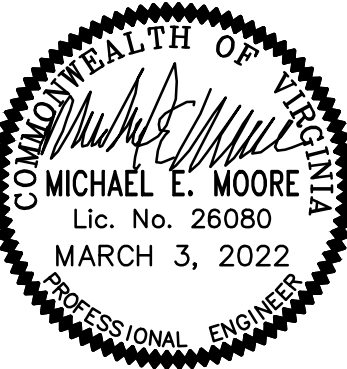

MICHAEL E. MOORE
Lic. No. 26080
MARCH 3, 2022
PROFESSIONAL ENGINEER

REVISIONS	
DATE	

ENGINEERS, LAND PLANNERS & SURVEYORS
P.O. BOX 614
FREDERICKSBURG, VIRGINIA 22404
10720 COLUMBIA DRIVE
FREDERICKSBURG, VIRGINIA 22408
TELEPHONE 540-898-5878



SDI

SULLIVAN
DONAHOE &
INGALLS

HAMPSTEAD SUBDIVISION
STAFFORD COUNTY, VIRGINIA

COMPREHENSIVE PLAN COMPLIANCE REVIEW
SITE PLAN

DES/DRFT: KRM
CHECKED: ZEM
APPROVED: ZEM
JOB NO.: 20-ST-0199
DATE: 2022-03-03
SCALE: 1" = 40'

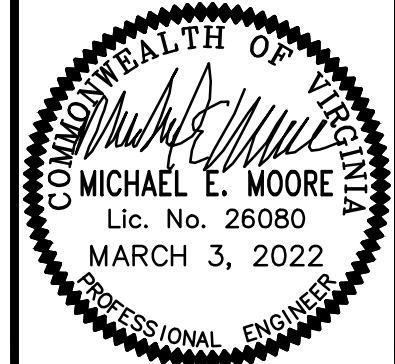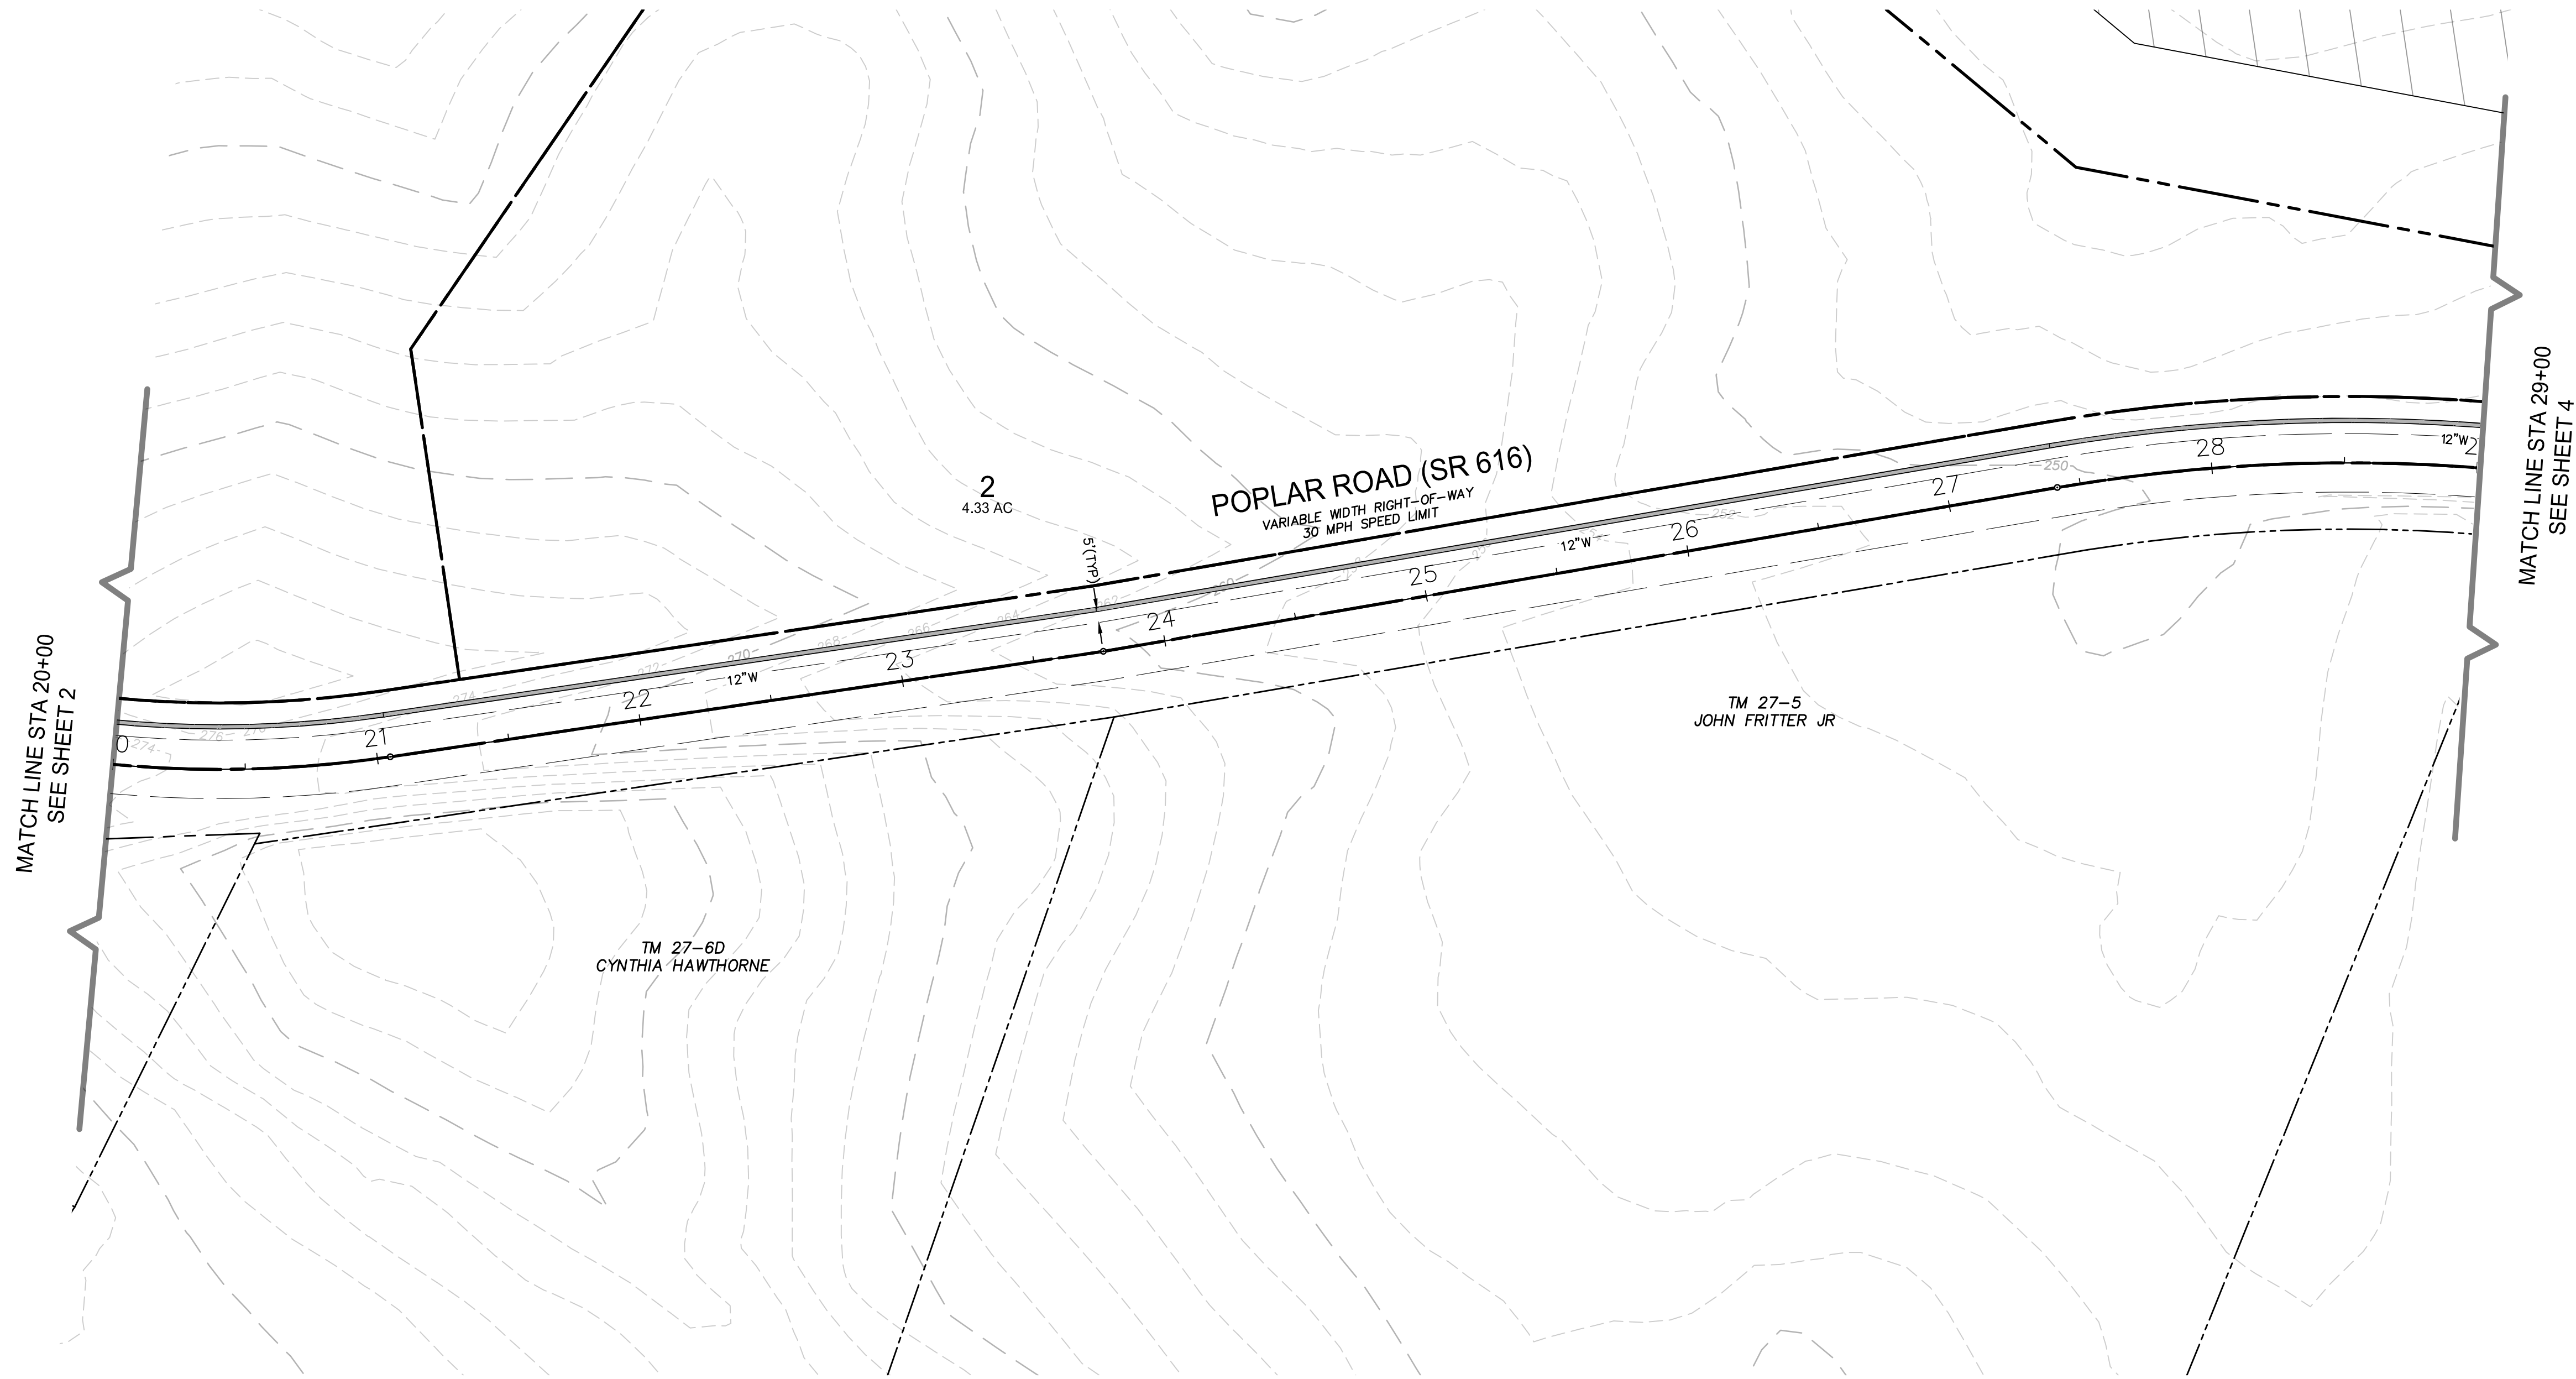

DATE	REVISIONS

SDI
SULLIVAN
DONAHOE &
INGALLS

ENGINEERS, LAND PLANNERS & SURVEYORS
P.O. BOX 614
FREDERICKSBURG, VIRGINIA 22404
10720 COLUMBIA DRIVE
FREDERICKSBURG, VIRGINIA 22408
TELEPHONE 540-898-5878

HAMPSTEAD SUBDIVISION
STAFFORD COUNTY, VIRGINIA

COMPREHENSIVE PLAN COMPLIANCE REVIEW
SITE PLAN

DES/DRFT: KRM
CHECKED: ZEM
APPROVED: ZEM
JOB NO.: 20-ST-0199
DATE: 2022-03-03
SCALE: 1" = 40'

SHEET **3**
OF **20** SHEETS

REVISIONS	DATE	

ENGINEERS, LAND PLANNERS & SURVEYORS
P.O. BOX 614
FREDERICKSBURG, VIRGINIA 22404
10720 COLUMBIA DRIVE
FREDERICKSBURG, VIRGINIA 22408
TELEPHONE 540-898-5878


SDI

SULLIVAN
DONAHOE &
INGALLS

HAMPSTEAD SUBDIVISION
STAFFORD COUNTY, VIRGINIA

COMPREHENSIVE PLAN COMPLIANCE REVIEW
SITE PLAN

DES/DRFT: KRM
CHECKED: ZEM
APPROVED: ZEM
JOB NO.: 20-ST-0199
DATE: 2022-03-03
SCALE: 1" = 40'

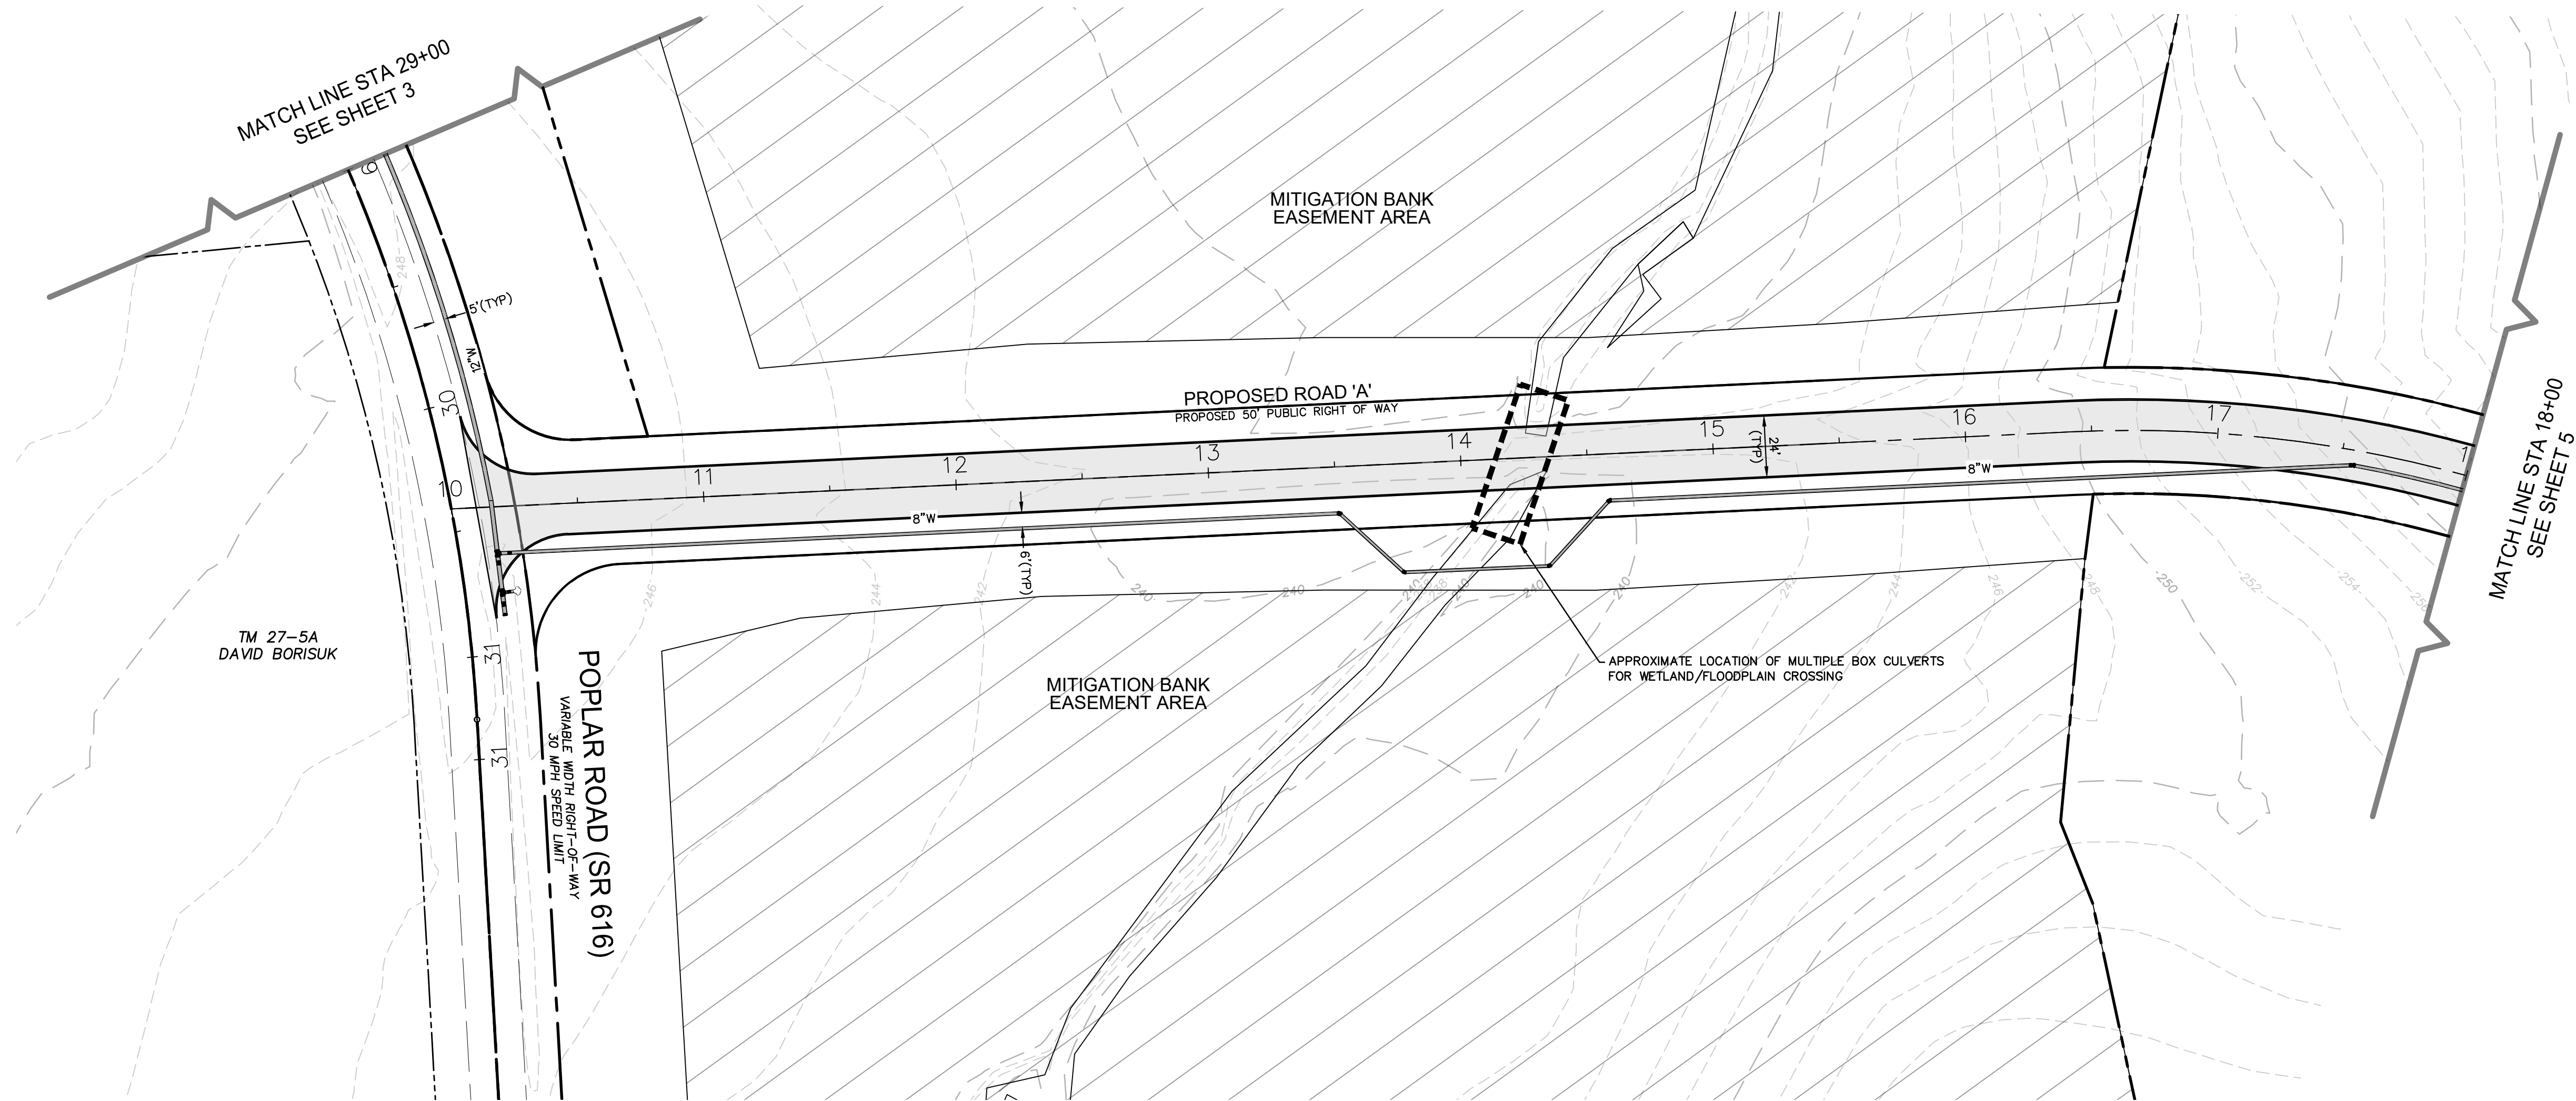

Road Design Manual

Appendix B

Page B(1)-8

Road Design Manual

Appendix B

Page B(1)-14

GEOMETRIC DESIGN STANDARDS FOR RESIDENTIAL AND MIXED USE SUBDIVISION STREETS (GS- SSAR)

PROJECTED TRAFFIC VOLUME (ADT)	MINIMUM DESIGN SPEED (MPH) (NOT POSTED SPEED)	HORIZONTAL AND VERTICAL CONTROLS Maximum 2:1 Cut or Fill Slope					SHOULDER AND DITCH ROADWAYS Minimum ditch width (front slope) should be 4 feet or greater, based on slopes of 3:1 or flatter (Gentler slopes promote homeowner maintenance of ditches)			
		CURVE DATA		MAXIMUM % GRADE	MINIMUM SIGHT DISTANCE		MINIMUM PAVEMENT WIDTH			MIN. TOTAL WIDTH OF SHOULDER (8) (9)
		MINIMUM CENTERLINE RADIUS (4)	SUPER-ELEV.		STOPPING (2)	INTER-SECTION (3)	NO PARKING (5)	PARKING 1 SIDE (5)	PARKING BOTH SIDES (5)	
UP TO 2000	25	200'	NONE	NOTE (6)	155'	280'	24' (1) (11)	24' (1)	29' (1)	3'
2001 TO 4000	30	335'	NONE	NOTE (7)	200'	335'	26' (10)	31' (10)	36' (10)	6'

Notes:

For streets with volumes over 4000 or serving heavy commercial or industrial traffic, use the appropriate geometric design standard. (see [VDOT's Road Design Manual](#))

The roadway with the highest volume will govern the sight distance. Right of Way requirements can be found in [Section 4.4 M Right Of Way](#)

For volumes 2001 – 4000 vpd, design criteria for the Collector functional class was utilized to determine minimum design values.

Lower design speeds (and street widths) may be utilized provided they are designed in accordance with the AASHTO Green Book or AASHTO's Guidelines for Geometric Design of Low-Volume Roads. The designer should coordinate with VDOT in advance of design (e.g. sketch plan stage) if this alternative criteria is being utilized.

If 20 mph minimum design speed is utilized, a 20 mph advisory speed limit sign shall be posted along with any other horizontal or vertical curve warning signs as warranted.

An engineering speed study sealed and signed by a licensed professional engineer, using VDOT's standard speed study report, must be provided by the developer and approved by VDOT for any roads posted at other than the statutory speed limit and planned for acceptance into the state system.

- If the Local Street has 1 point of access and ADT<400 vpd, then the roadway width must meet design values (2001 TO 4000 vpd).
- 2018 AASHTO Green Book Chapter 3 (Table 3-1)
- 2018 AASHTO Green Book Chapter 9 (Table 9-7). For grades greater than 3%, the time gap must be adjusted and required sight distance recalculated.
- 2018 AASHTO Green Book Chapter 3 (Table 3-13)
- Clear zone width for UP TO 2000 vpd is 7' and clear zone values for 2001 TO 4000 vpd is 10'.
- 2018 AASHTO Green Book Chapter 5 (Section 5.3).
- 2018 AASHTO Green Book Chapter 6 (Section 6.3).
- 2018 AASHTO Green Book Chapter 5 (Table 5-5)
- Add an additional '4' if guardrail is required.
- Lane widths may vary between 10'-12' feet for collectors with 2001-4000 ADT. Widths shown may be decreased by 2 feet (20 feet to 24 feet), (31 feet to 29 feet) and (36 feet to 34 feet) based upon engineering judgment subject to VDOT approval.
- For 0-400 ADT and "No Parking" ONLY minimum pavement width may be reduced from 24 feet to 18 feet and shoulder width may be reduced in accordance with Note 8 above.

TABLE B(1)-2 SHOULDER AND DITCH SECTION

Rev. 1/21



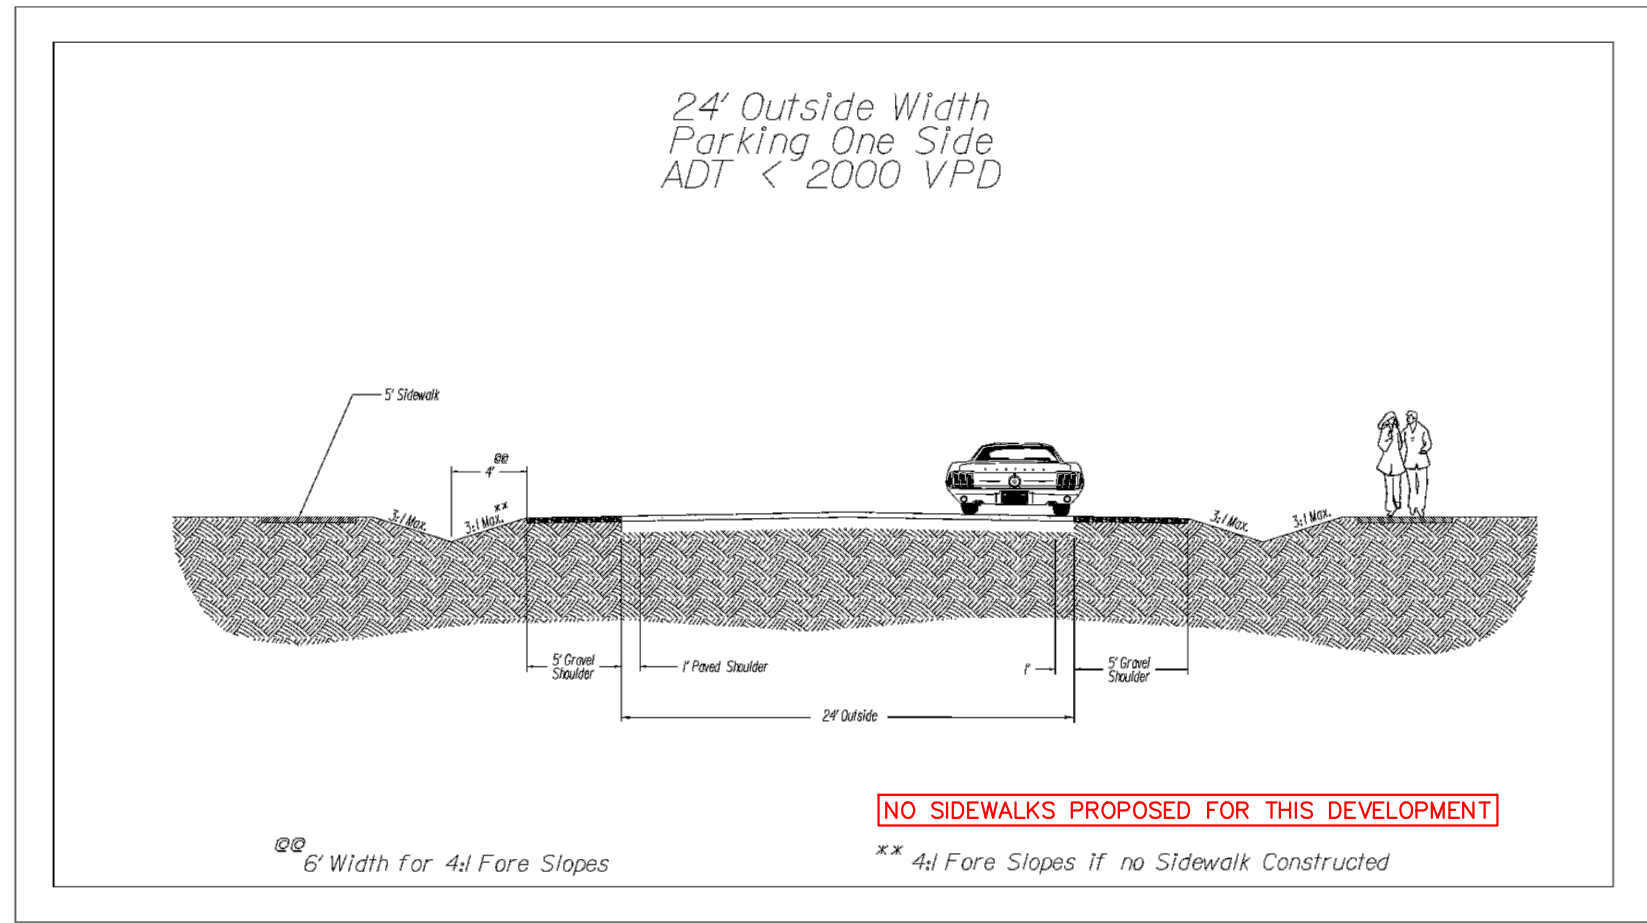


FIGURE B(1)-6 24 FT. OUTSIDE WIDTH PARKING ONE SIDE

Rev 10/20

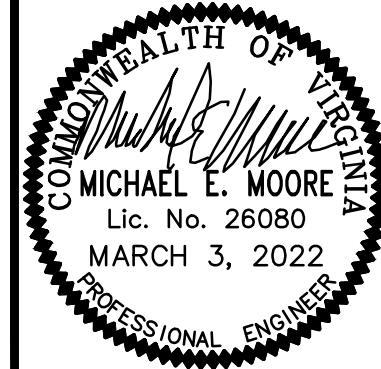

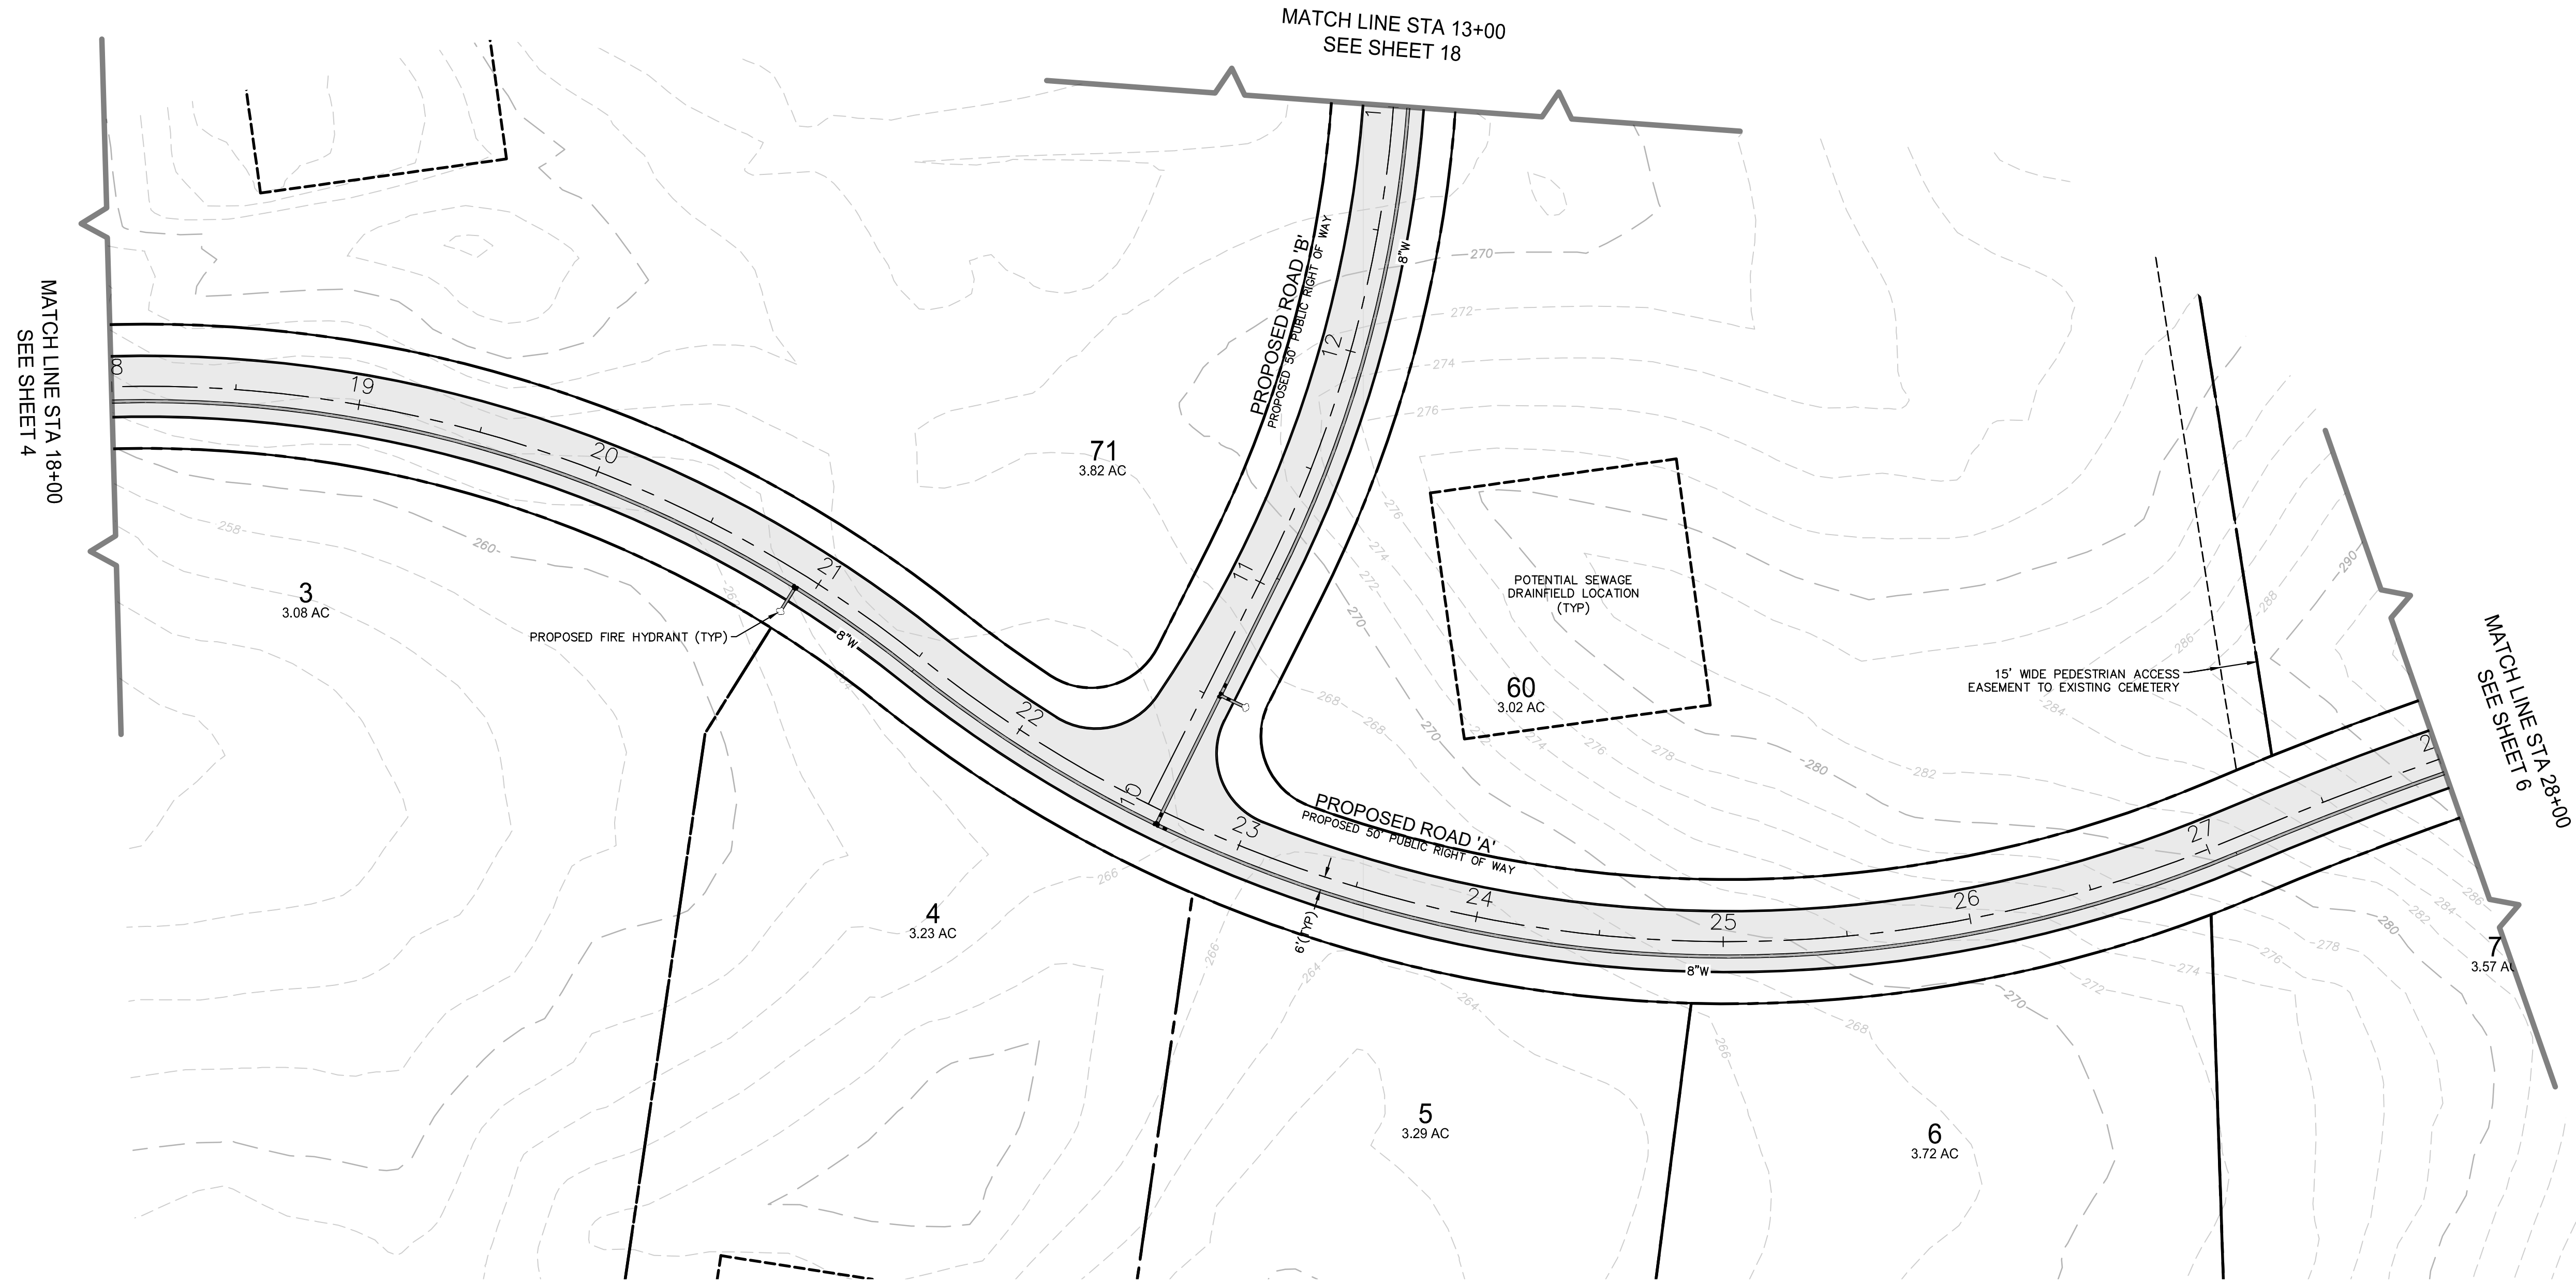

REVISIONS	
DATE	



ENGINEERS, LAND PLANNERS & SURVEYORS
P.O. BOX 614
FREDERICKSBURG, VIRGINIA 22404
10720 COLUMBIA DRIVE
FREDERICKSBURG, VIRGINIA 22408
TELEPHONE 540-898-5878

SDI
SULLIVAN
DONAHOE &
INGALLS

HAMPSTEAD SUBDIVISION
STAFFORD COUNTY, VIRGINIA

COMPREHENSIVE PLAN COMPLIANCE REVIEW
SITE PLAN

DES/DRFT: KRM
CHECKED: ZEM
APPROVED: ZEM
JOB NO.: 20-ST-0199
DATE: 2022-03-03
SCALE: 1" = 40'

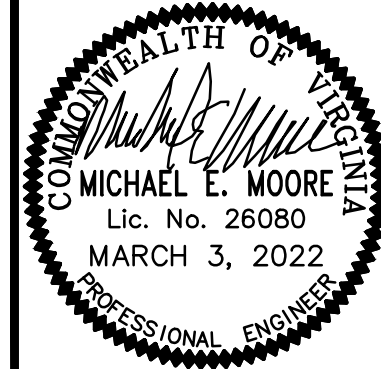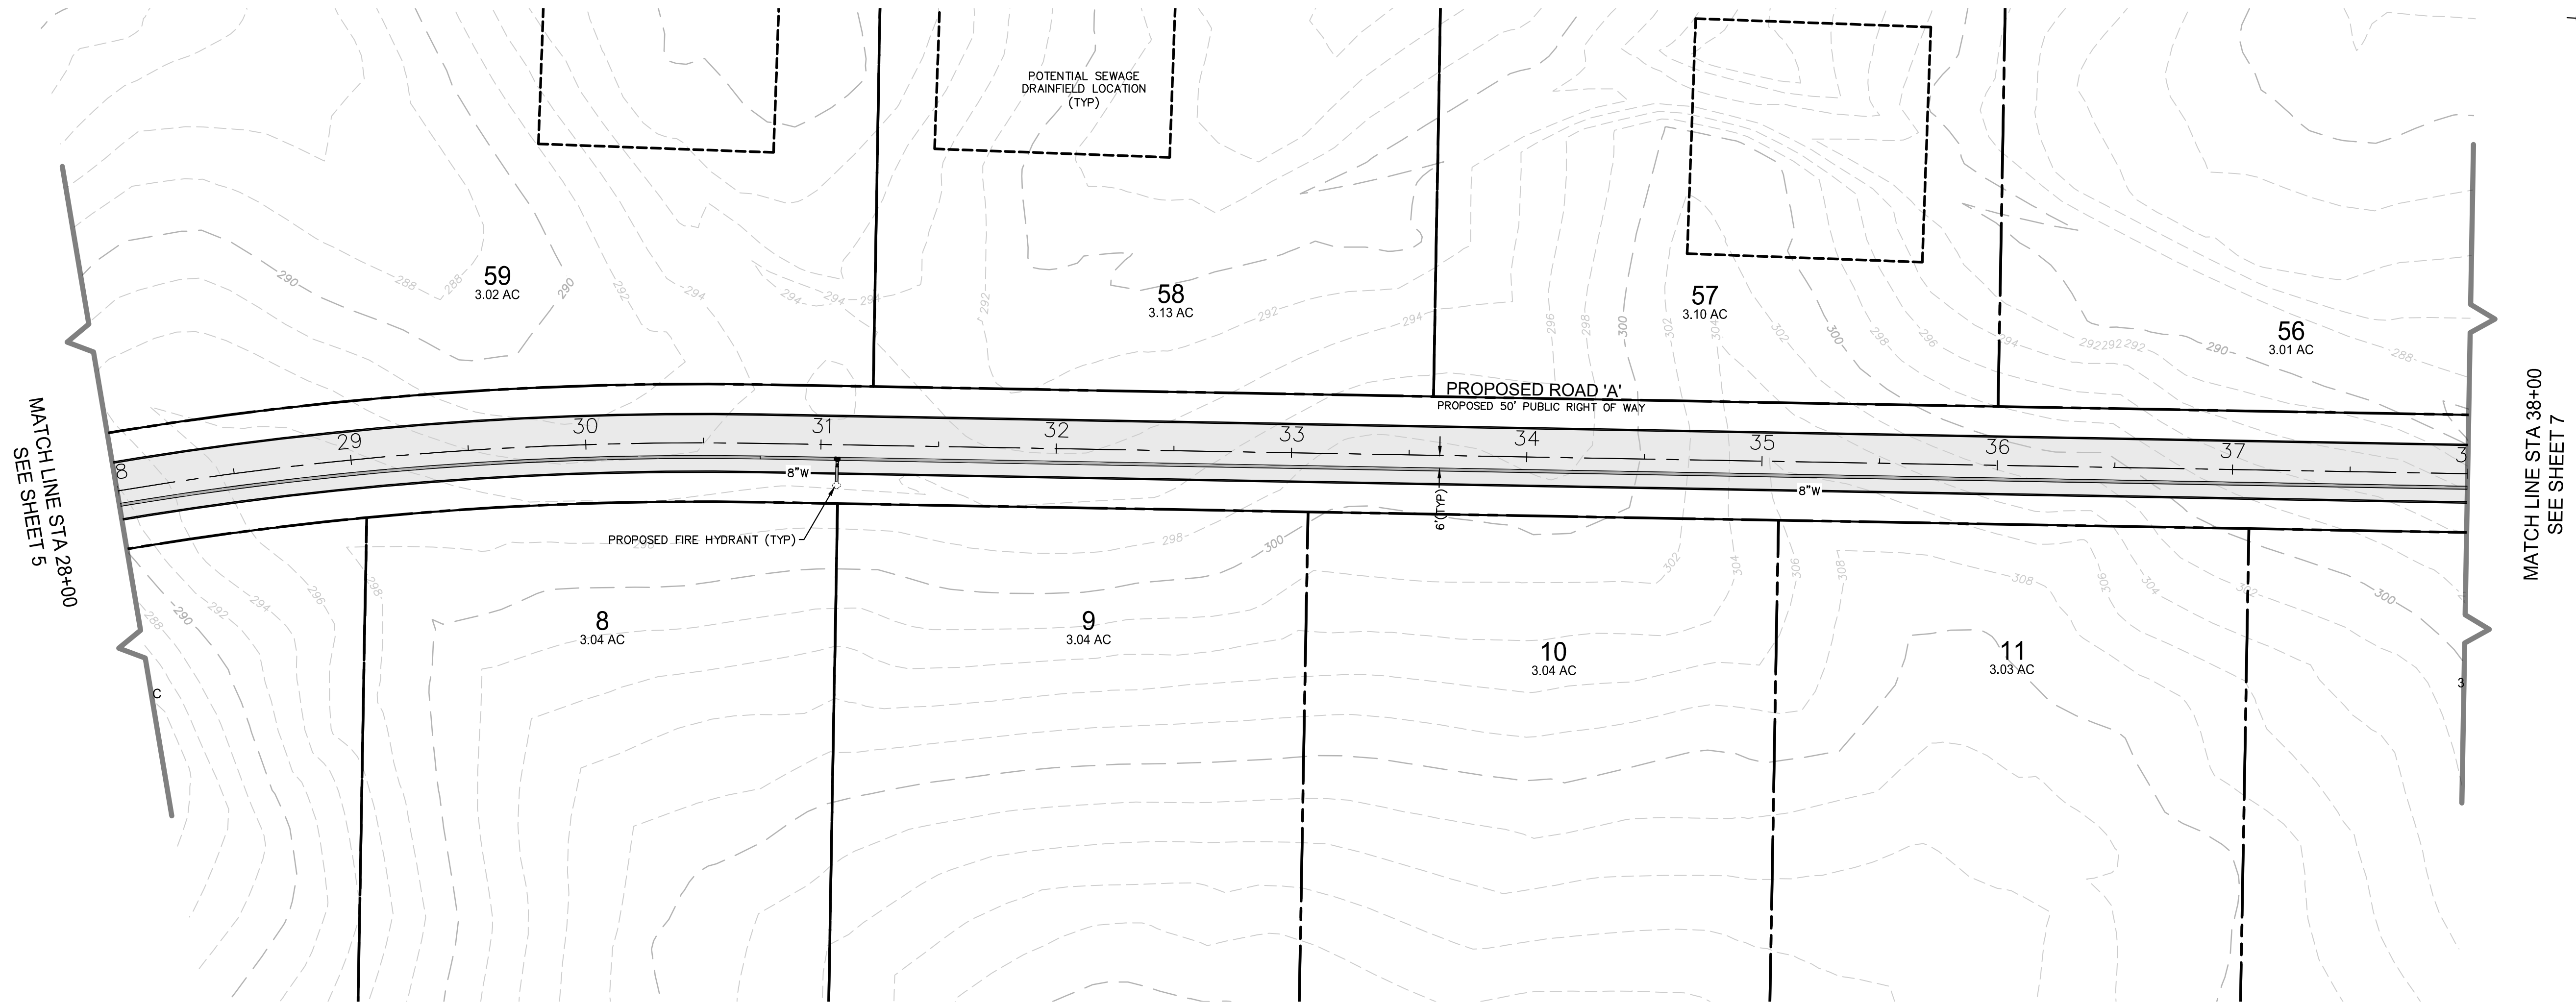



DATE	REVISIONS

ENGINEERS, LAND PLANNERS & SURVEYORS
 P.O. BOX 614
 FREDERICKSBURG, VIRGINIA 22404
 10720 COLUMBIA DRIVE
 FREDERICKSBURG, VIRGINIA 22408
 TELEPHONE 540-898-5878

SDI
 SULLIVAN
 DONAHOE &
 INGALLS

HAMPSTEAD SUBDIVISION
 STAFFORD COUNTY, VIRGINIA
 COMPREHENSIVE PLAN COMPLIANCE REVIEW
 SITE PLAN

DES/DRFT: KRM
 CHECKED: ZEM
 APPROVED: ZEM
 JOB NO.: 20-ST-0199
 DATE: 2022-03-03
 SCALE: 1" = 40'

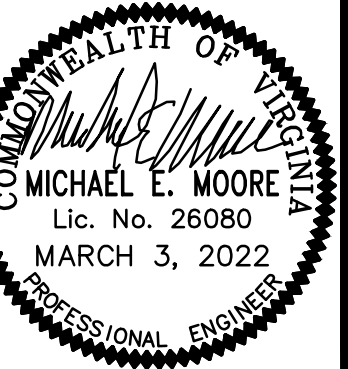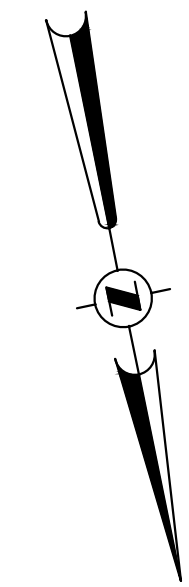

DATE	REVISIONS

ENGINEERS, LAND PLANNERS & SURVEYORS
P.O. BOX 614
FREDERICKSBURG, VIRGINIA 22404

10720 COLUMBIA DRIVE
FREDERICKSBURG, VIRGINIA 22408

TELEPHONE 540-898-5878




SPI
SULLIVAN
DONAHOE &
INGALLS

STAFFORD COUNTY, VIRGINIA

COMPREHENSIVE PLAN COMPLIANCE REVIEW SITE PLAN

DES/DRFT: KRM
CHECKED: ZEM
APPROVED: ZEM
JOB NO.: 20-ST-0199
DATE: 2022-03-03
SCALE: 1" = 40'

SHEET **7**
OF **20** SHEETS

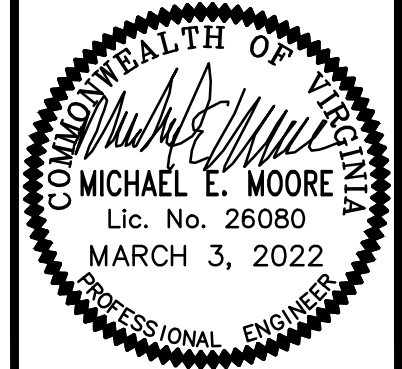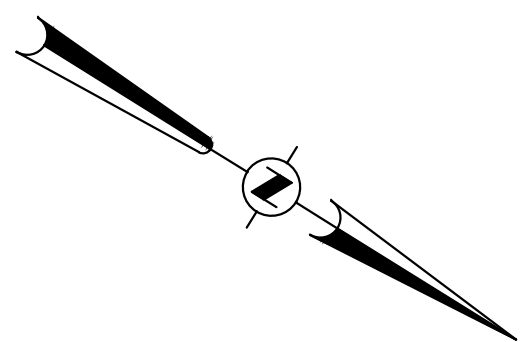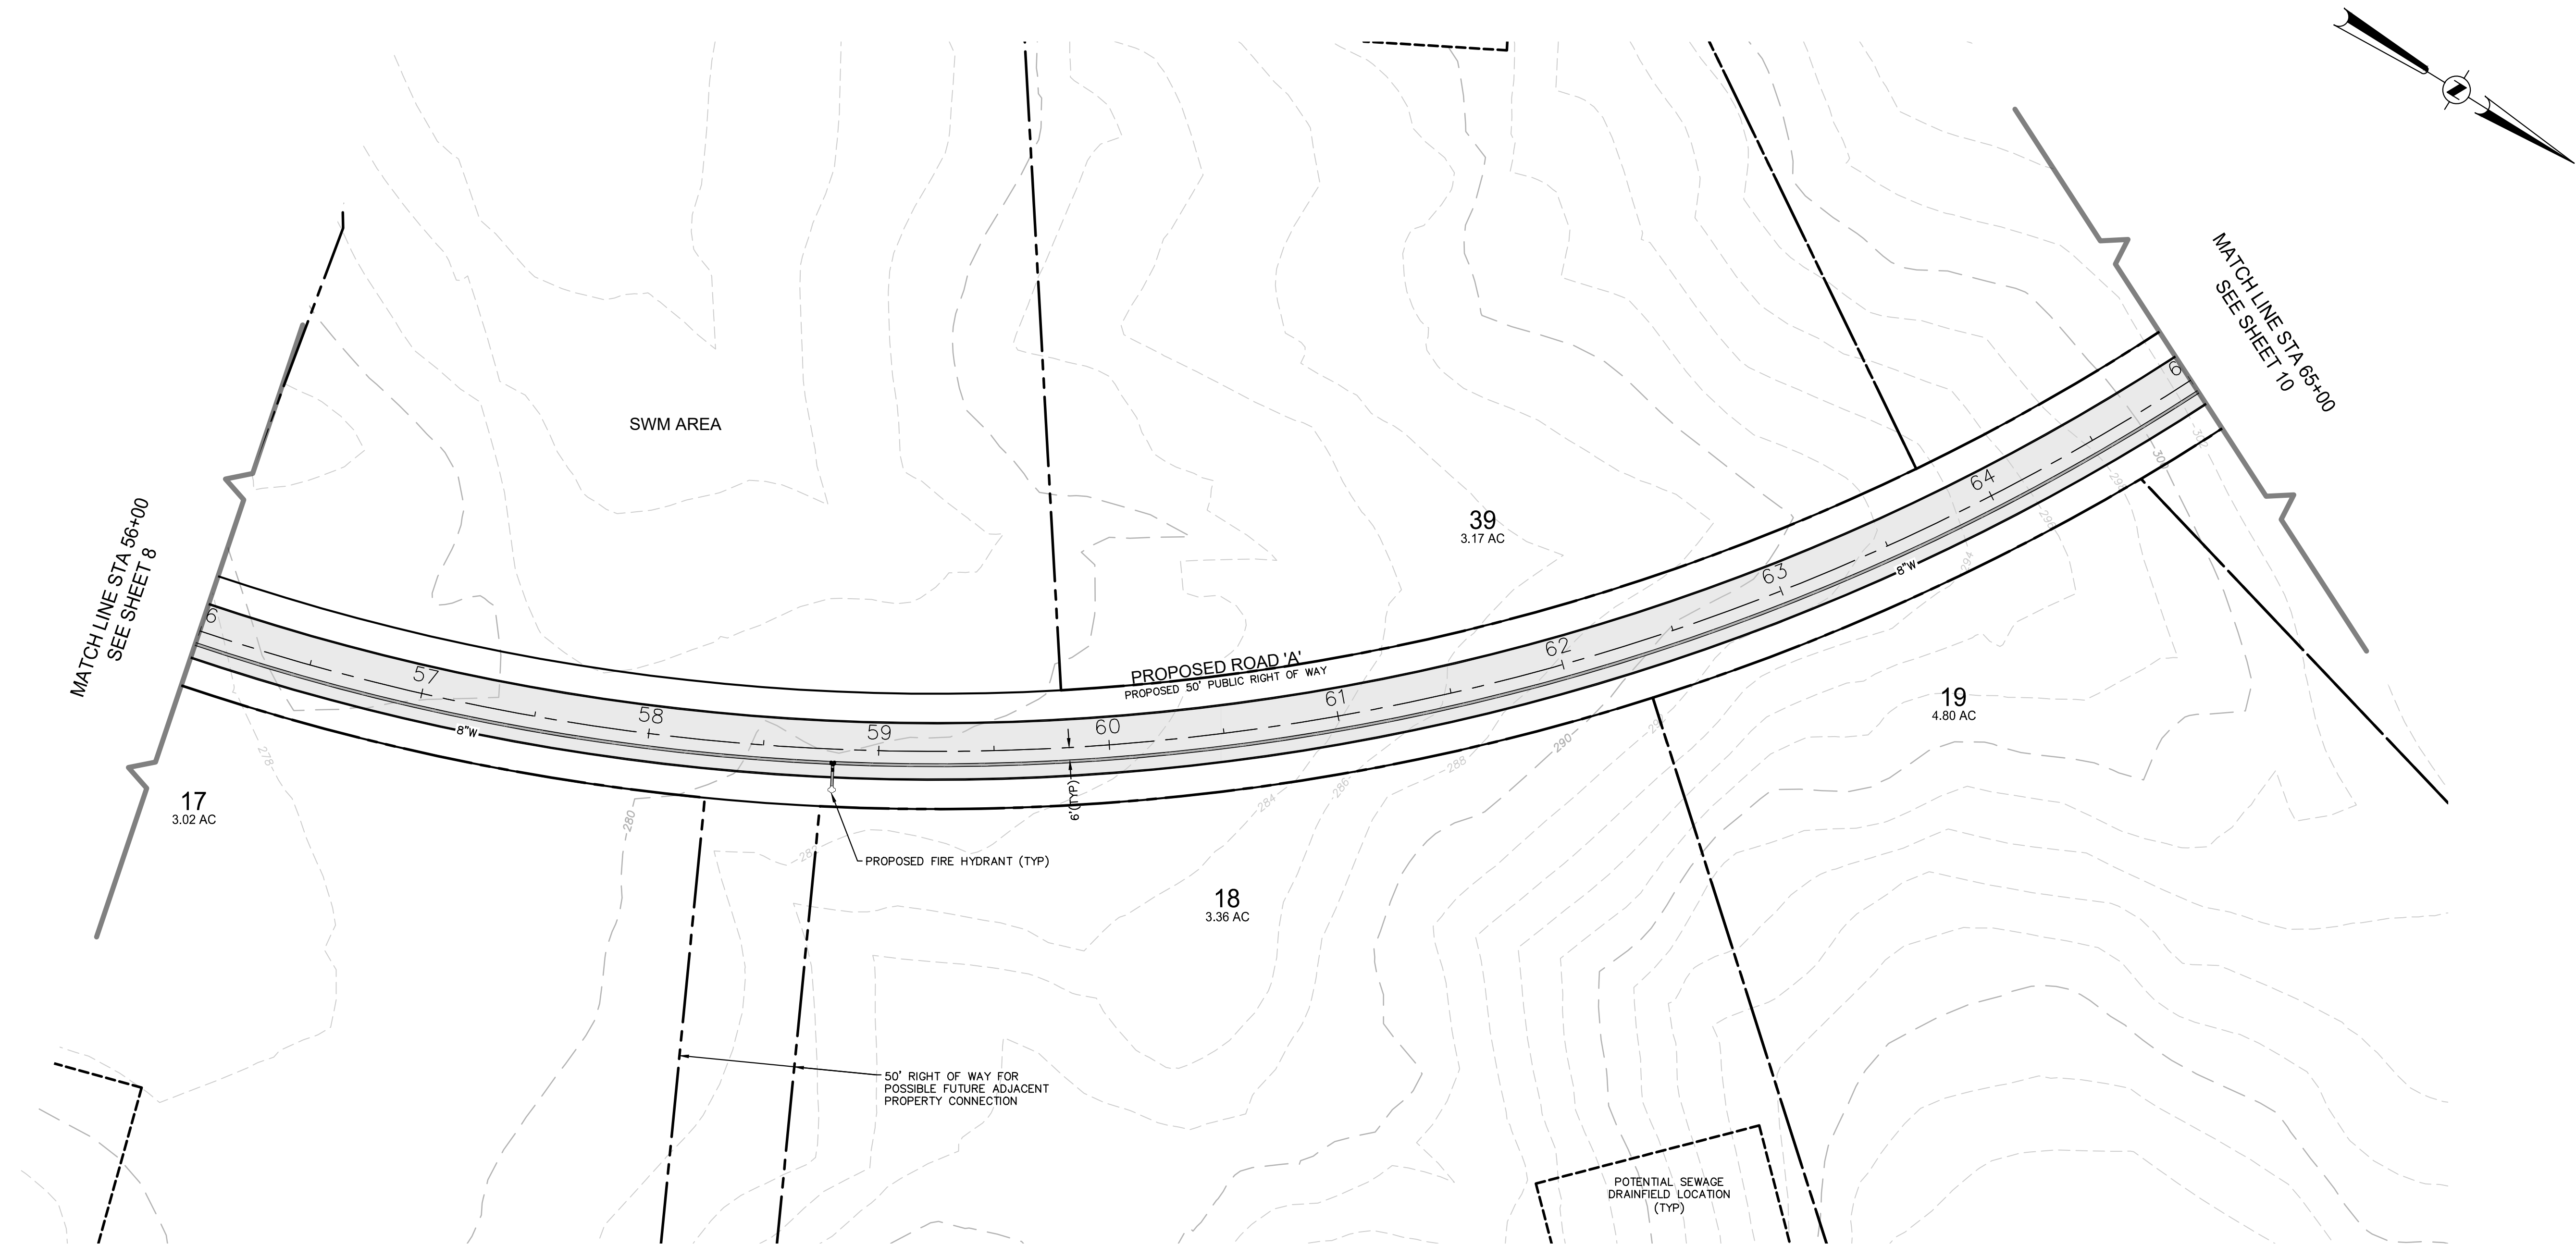

DATE	REVISIONS



SDI
SULLIVAN
DONAHOE &
INGALLS

ENGINEERS, LAND PLANNERS & SURVEYORS
P.O. BOX 614
FREDERICKSBURG, VIRGINIA 22404
10720 COLUMBIA DRIVE
FREDERICKSBURG, VIRGINIA 22408
TELEPHONE 540-898-5878

HAMPSTEAD SUBDIVISION
STAFFORD COUNTY, VIRGINIA

COMPREHENSIVE PLAN COMPLIANCE REVIEW
SITE PLAN

DES/DRFT: KRM
CHECKED: ZEM
APPROVED: ZEM
JOB NO.: 20-ST-0199
DATE: 2022-03-03
SCALE: 1" = 40'

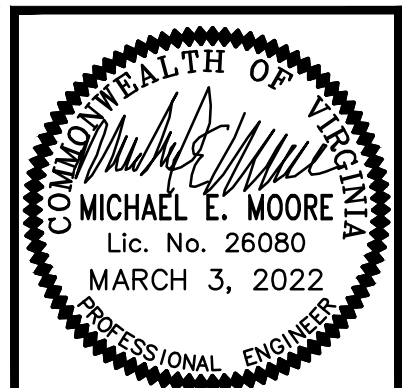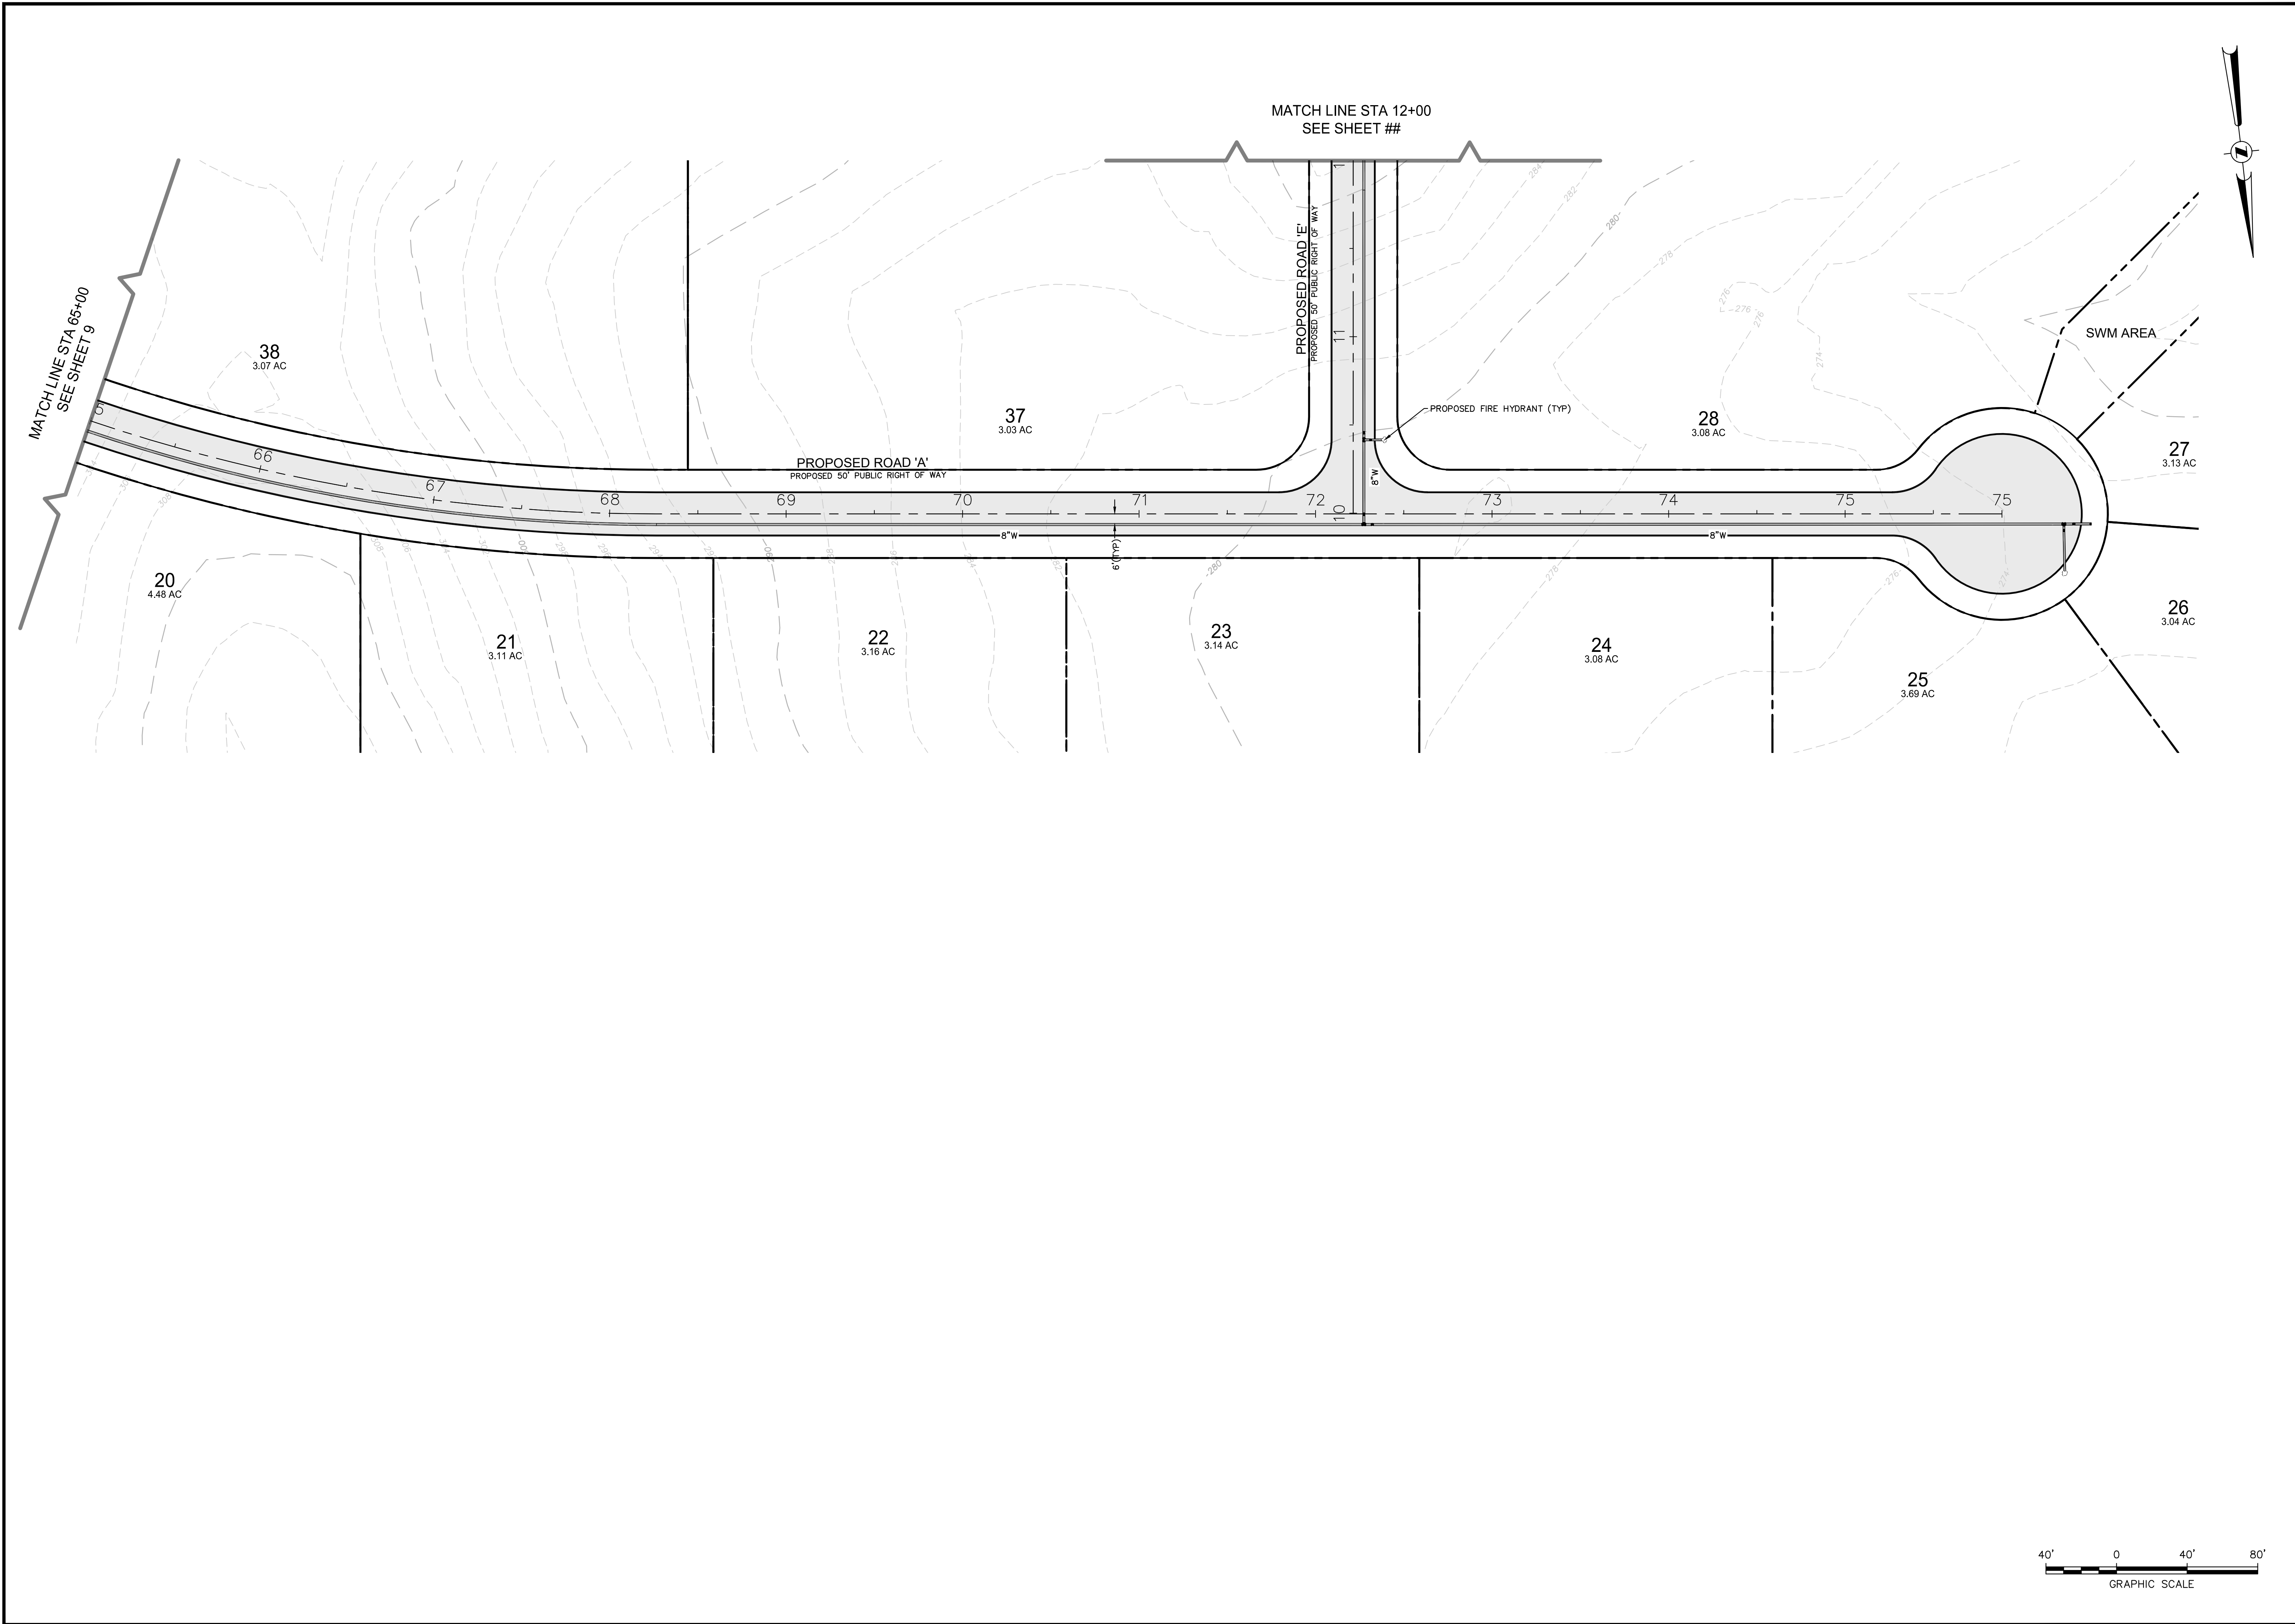

REVISIONS	DATE	DESCRIPTION



SDI
SULLIVAN
DONAHOE &
INGALLS

ENGINEERS, LAND PLANNERS & SURVEYORS
P.O. BOX 614
FREDERICKSBURG, VIRGINIA 22404
10720 COLUMBIA DRIVE
FREDERICKSBURG, VIRGINIA 22408
TELEPHONE 540-898-5878

HAMPSTEAD SUBDIVISION
STAFFORD COUNTY, VIRGINIA

COMPREHENSIVE PLAN COMPLIANCE REVIEW
SITE PLAN

DES/DRFT: KRM
CHECKED: ZEM
APPROVED: ZEM
JOB NO.: 20-ST-0199
DATE: 2022-03-03
SCALE: 1" = 40'

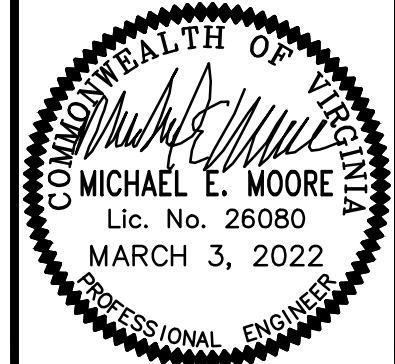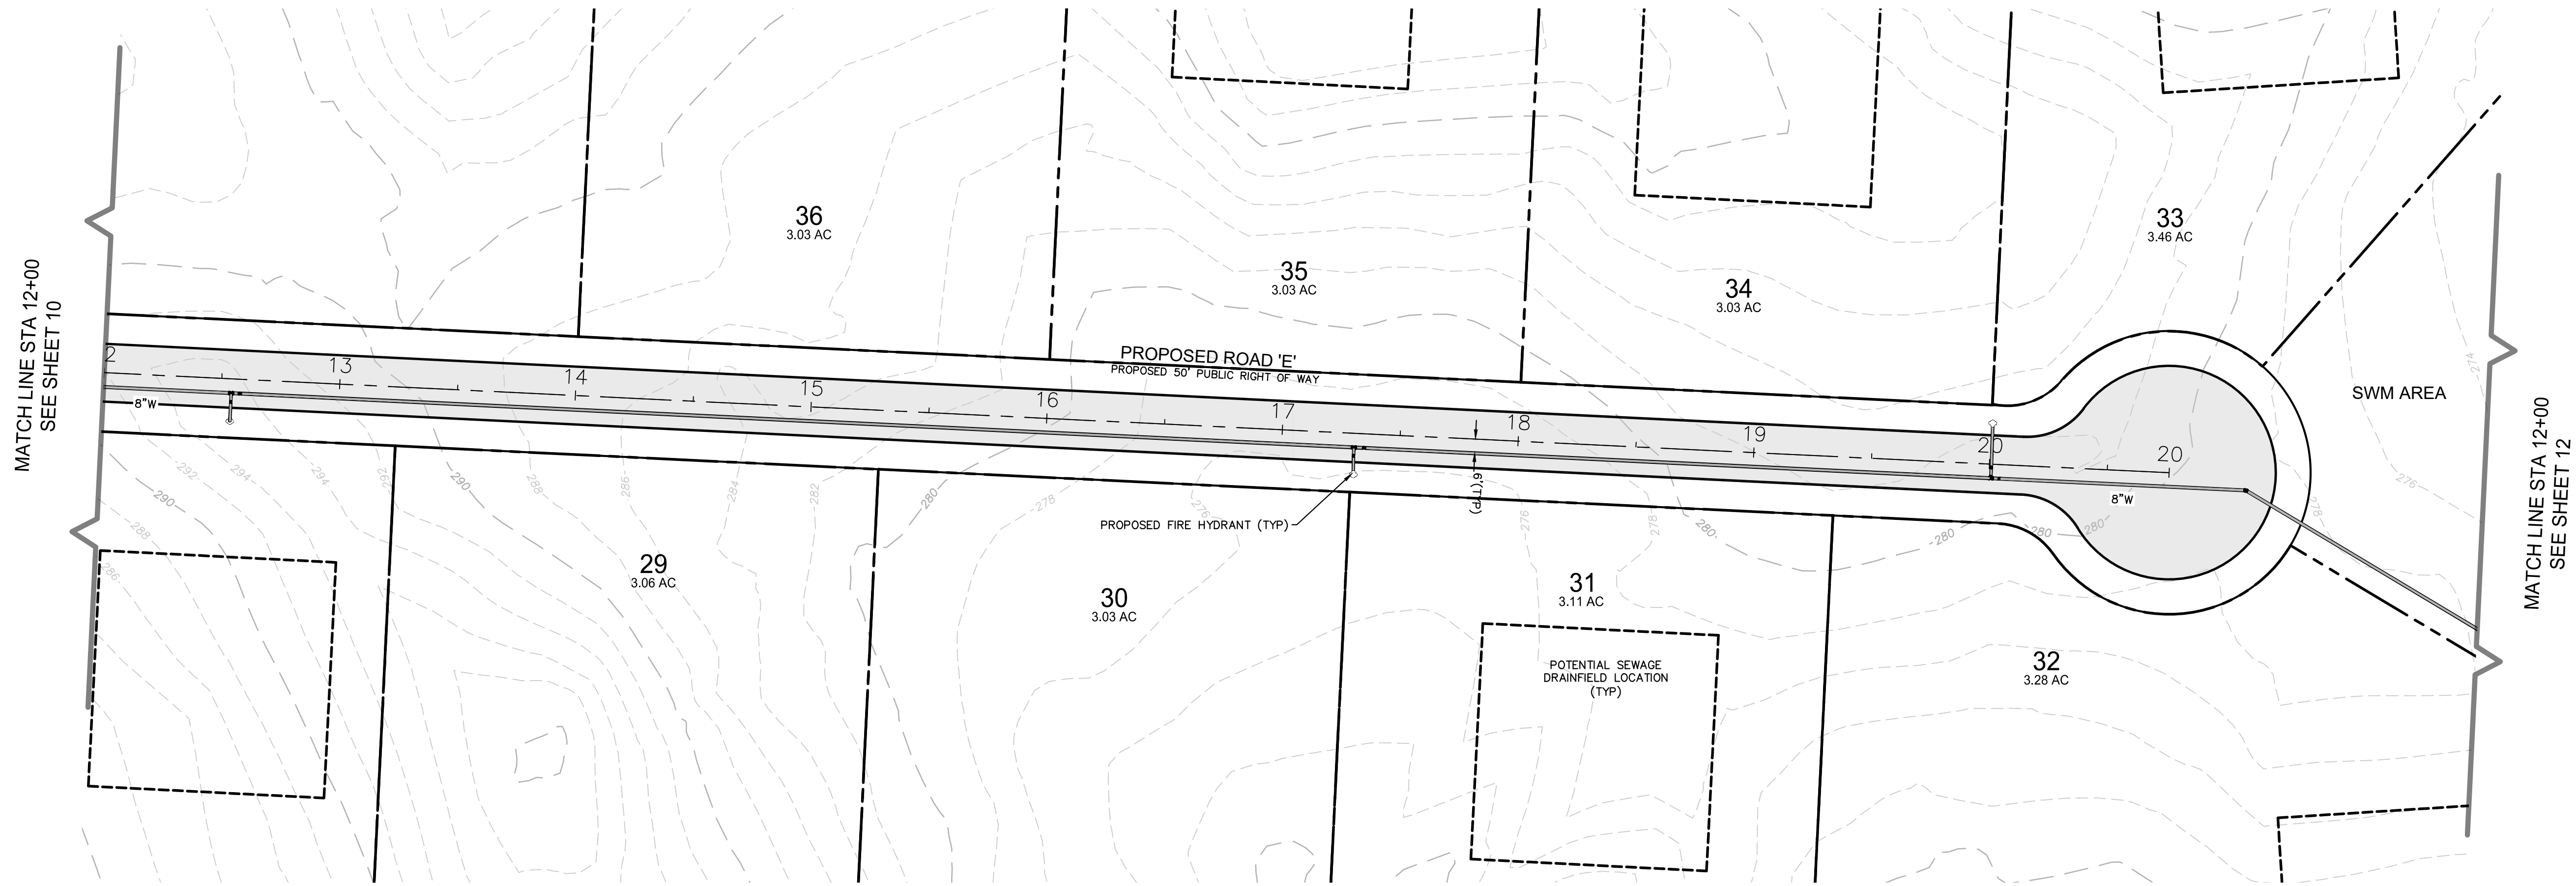


DATE	REVISIONS

ENGINEERS, LAND PLANNERS & SURVEYORS
P.O. BOX 614
FREDERICKSBURG, VIRGINIA 22404
10720 COLUMBIA DRIVE
FREDERICKSBURG, VIRGINIA 22408
TELEPHONE 540-898-5678

SDI
SULLIVAN
DONAHOE &
INGALLS

HAMPSTEAD SUBDIVISION
STAFFORD COUNTY, VIRGINIA
COMPREHENSIVE PLAN COMPLIANCE REVIEW
SITE PLAN

DES/DRFT: KRM
CHECKED: ZEM
APPROVED: ZEM
JOB NO.: 20-ST-0199
DATE: 2022-03-03
SCALE: 1" = 40'

 

DATE	REVISIONS





**SULLIVAN
DONAHOE &
INGALLS**

ENGINEERS, LAND PLANNERS & SURVEYORS
P.O. BOX 614
FREDERICKSBURG, VIRGINIA 22404
10720 COLUMBIA DRIVE
FREDERICKSBURG, VIRGINIA 22408
TELEPHONE 540-898-5878

HAMPSTEAD SUBDIVISION
STAFFORD COUNTY, VIRGINIA

COMPREHENSIVE PLAN COMPLIANCE REVIEW
SITE PLAN

DES/DRFT: KRM
 CHECKED: ZEM
 APPROVED: ZEM
 JOB NO.: 20-ST-0199
 DATE: 2022-03-03
 SCALE: 1" = 40'

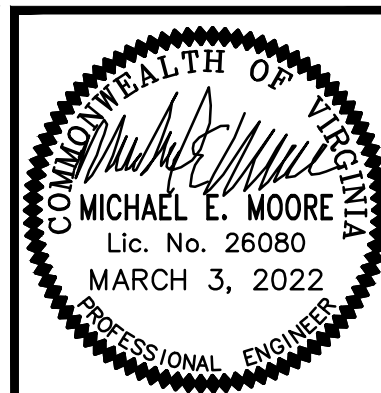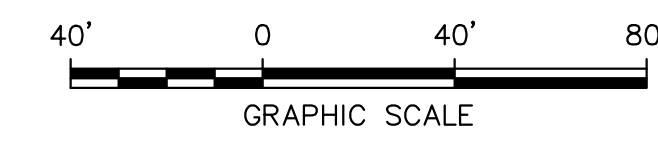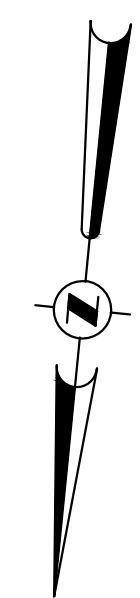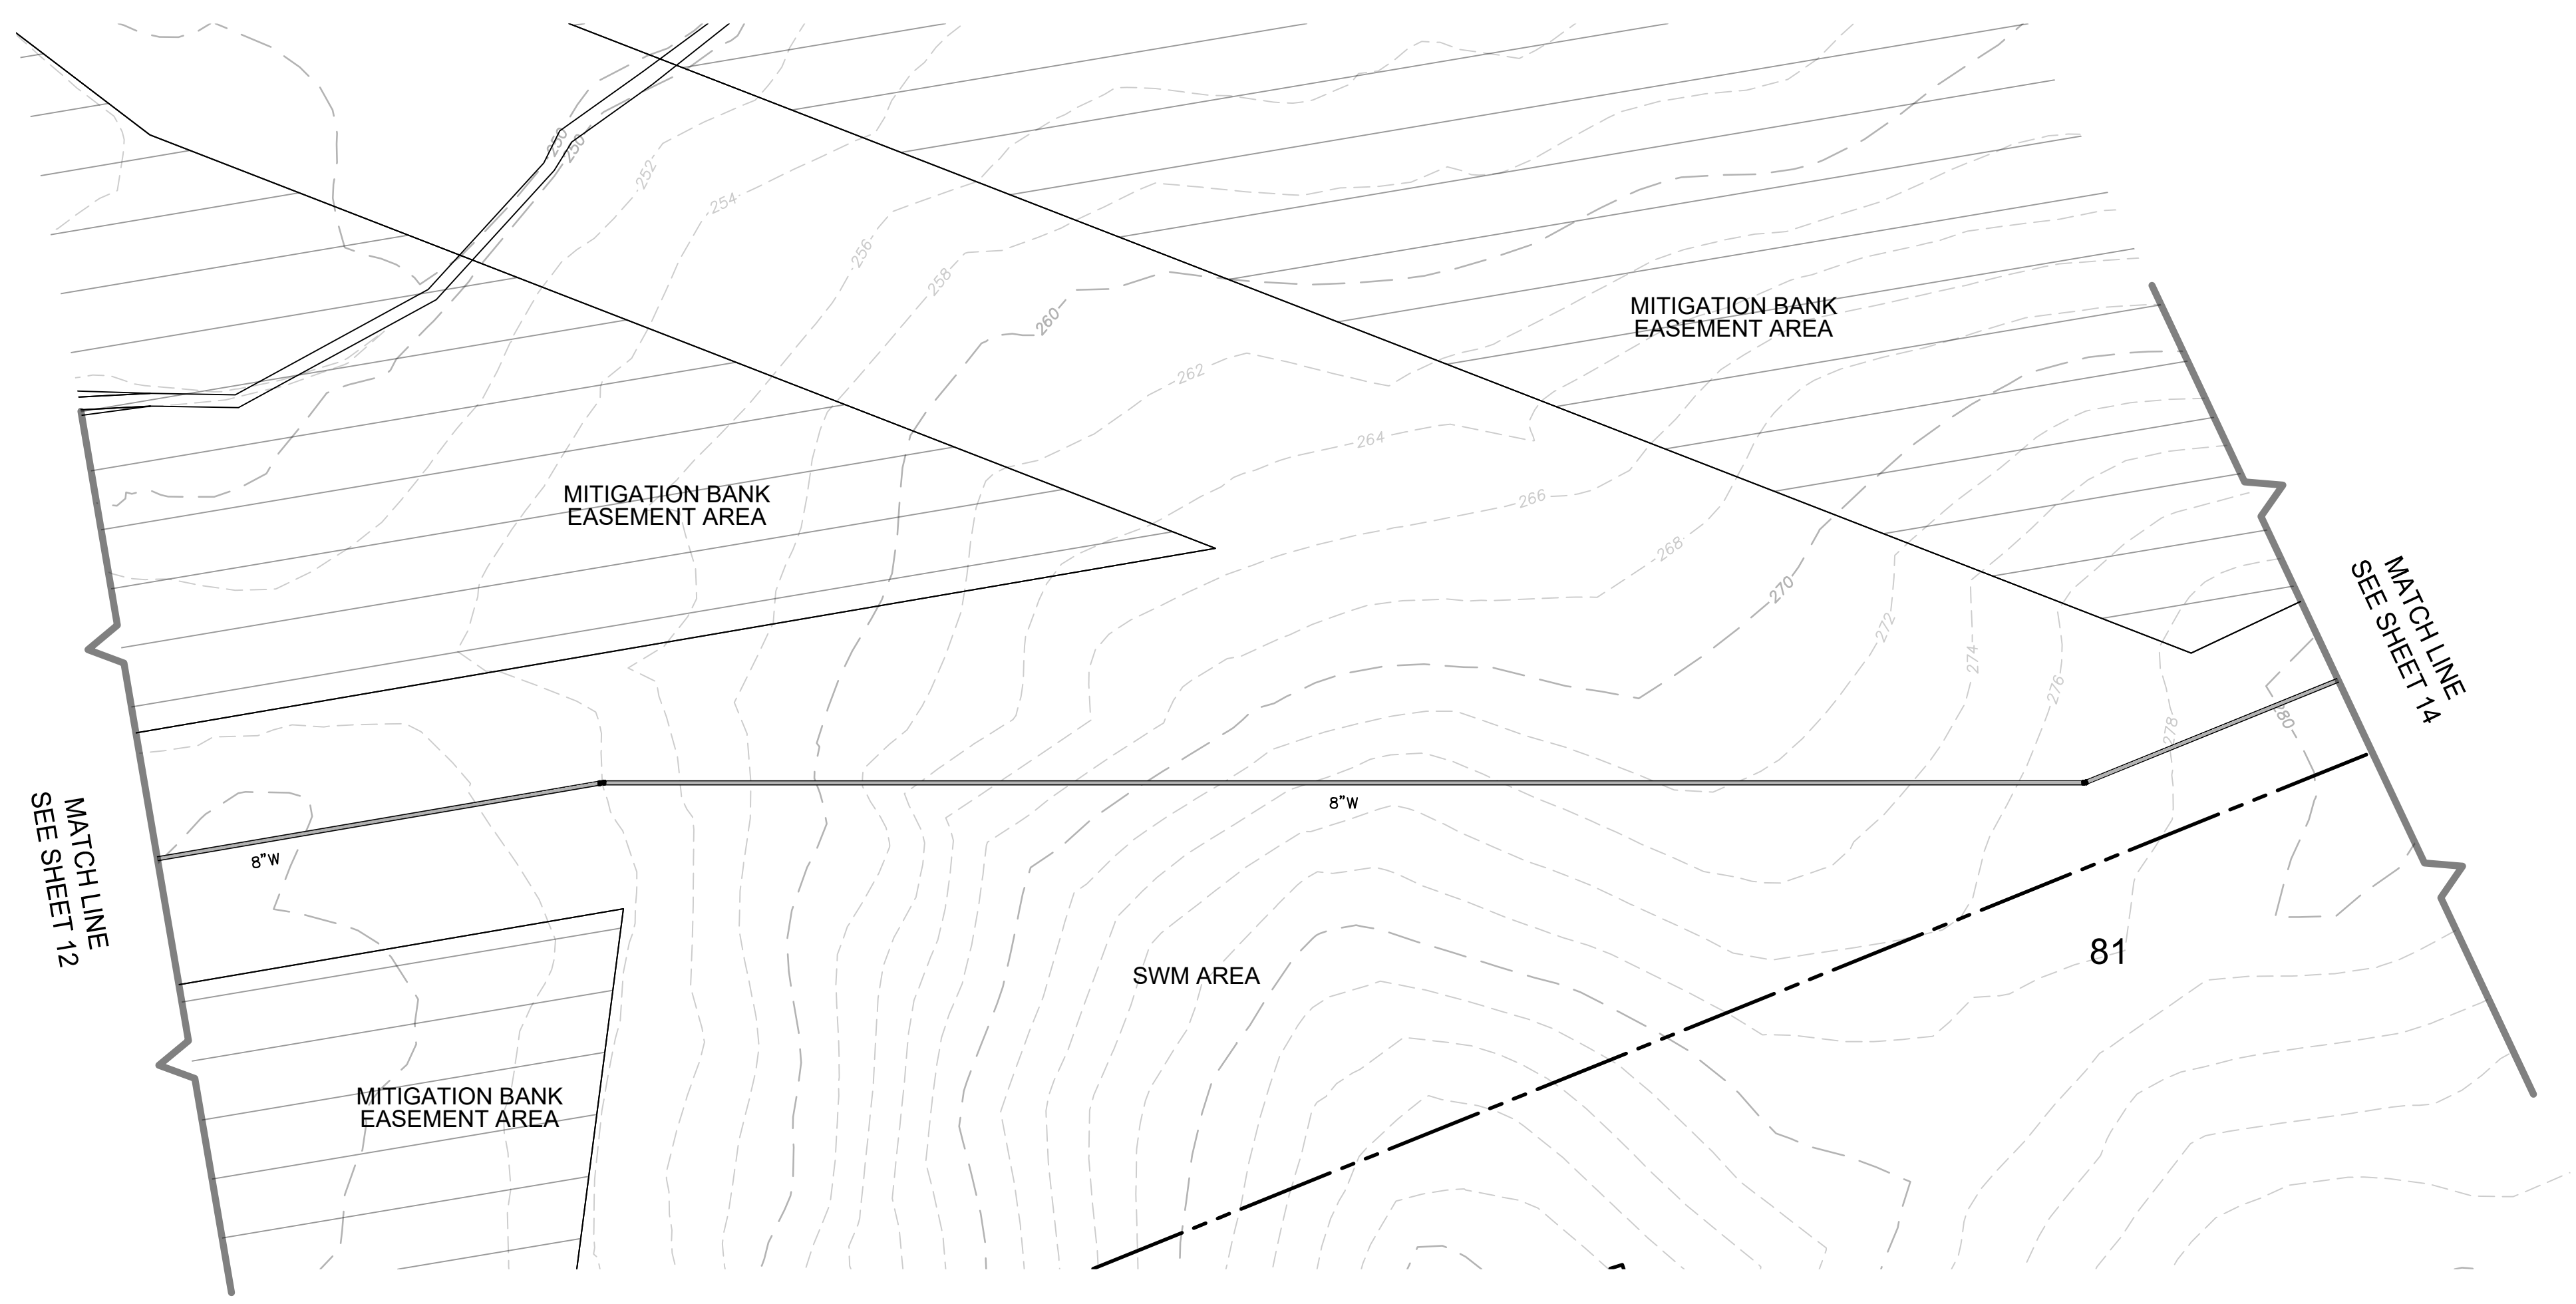



DATE	REVISIONS

ENGINEERS, LAND PLANNERS & SURVEYORS
P.O. BOX 614
FREDERICKSBURG, VIRGINIA 22404
10720 COLUMBIA DRIVE
FREDERICKSBURG, VIRGINIA 22408
TELEPHONE 540-898-5878

SDI
SULLIVAN
DONAHOE &
INGALLS

HAMPSTEAD SUBDIVISION
STAFFORD COUNTY, VIRGINIA
COMPREHENSIVE PLAN COMPLIANCE REVIEW
SITE PLAN

DES/DRFT: KRM
CHECKED: ZEM
APPROVED: ZEM
JOB NO.: 20-ST-0199
DATE: 2022-03-03
SCALE: 1" = 40'

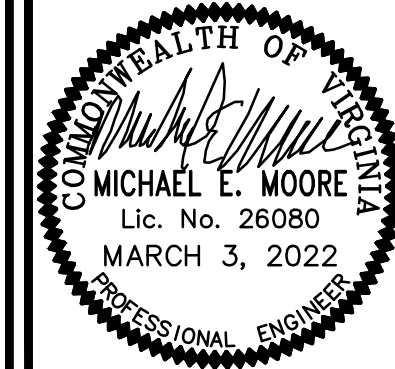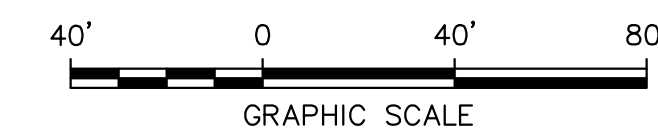[illegible]




ENGINEERS, LAND PLANNERS & SURVEYORS
P.O. BOX 614
FREDERICKSBURG, VIRGINIA 22404
10720 COLUMBIA DRIVE
FREDERICKSBURG, VIRGINIA 22408
TELEPHONE 540-898-5878

SDI SULLIVAN
DONAHOE &
INGALLS

HAMPSTEAD SUBDIVISION
STAFFORD COUNTY, VIRGINIA

COMPREHENSIVE PLAN COMPLIANCE REVIEW
SITE PLAN

DES/DRFT: KRM
CHECKED: ZEM
APPROVED: ZEM
JOB NO.: 20-ST-0199
DATE: 2022-03-03
SCALE: 1" = 40'

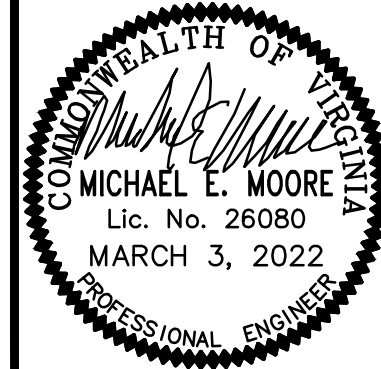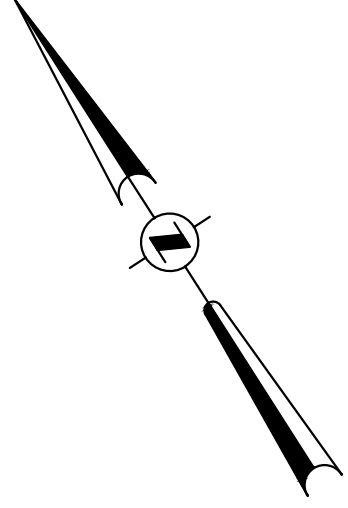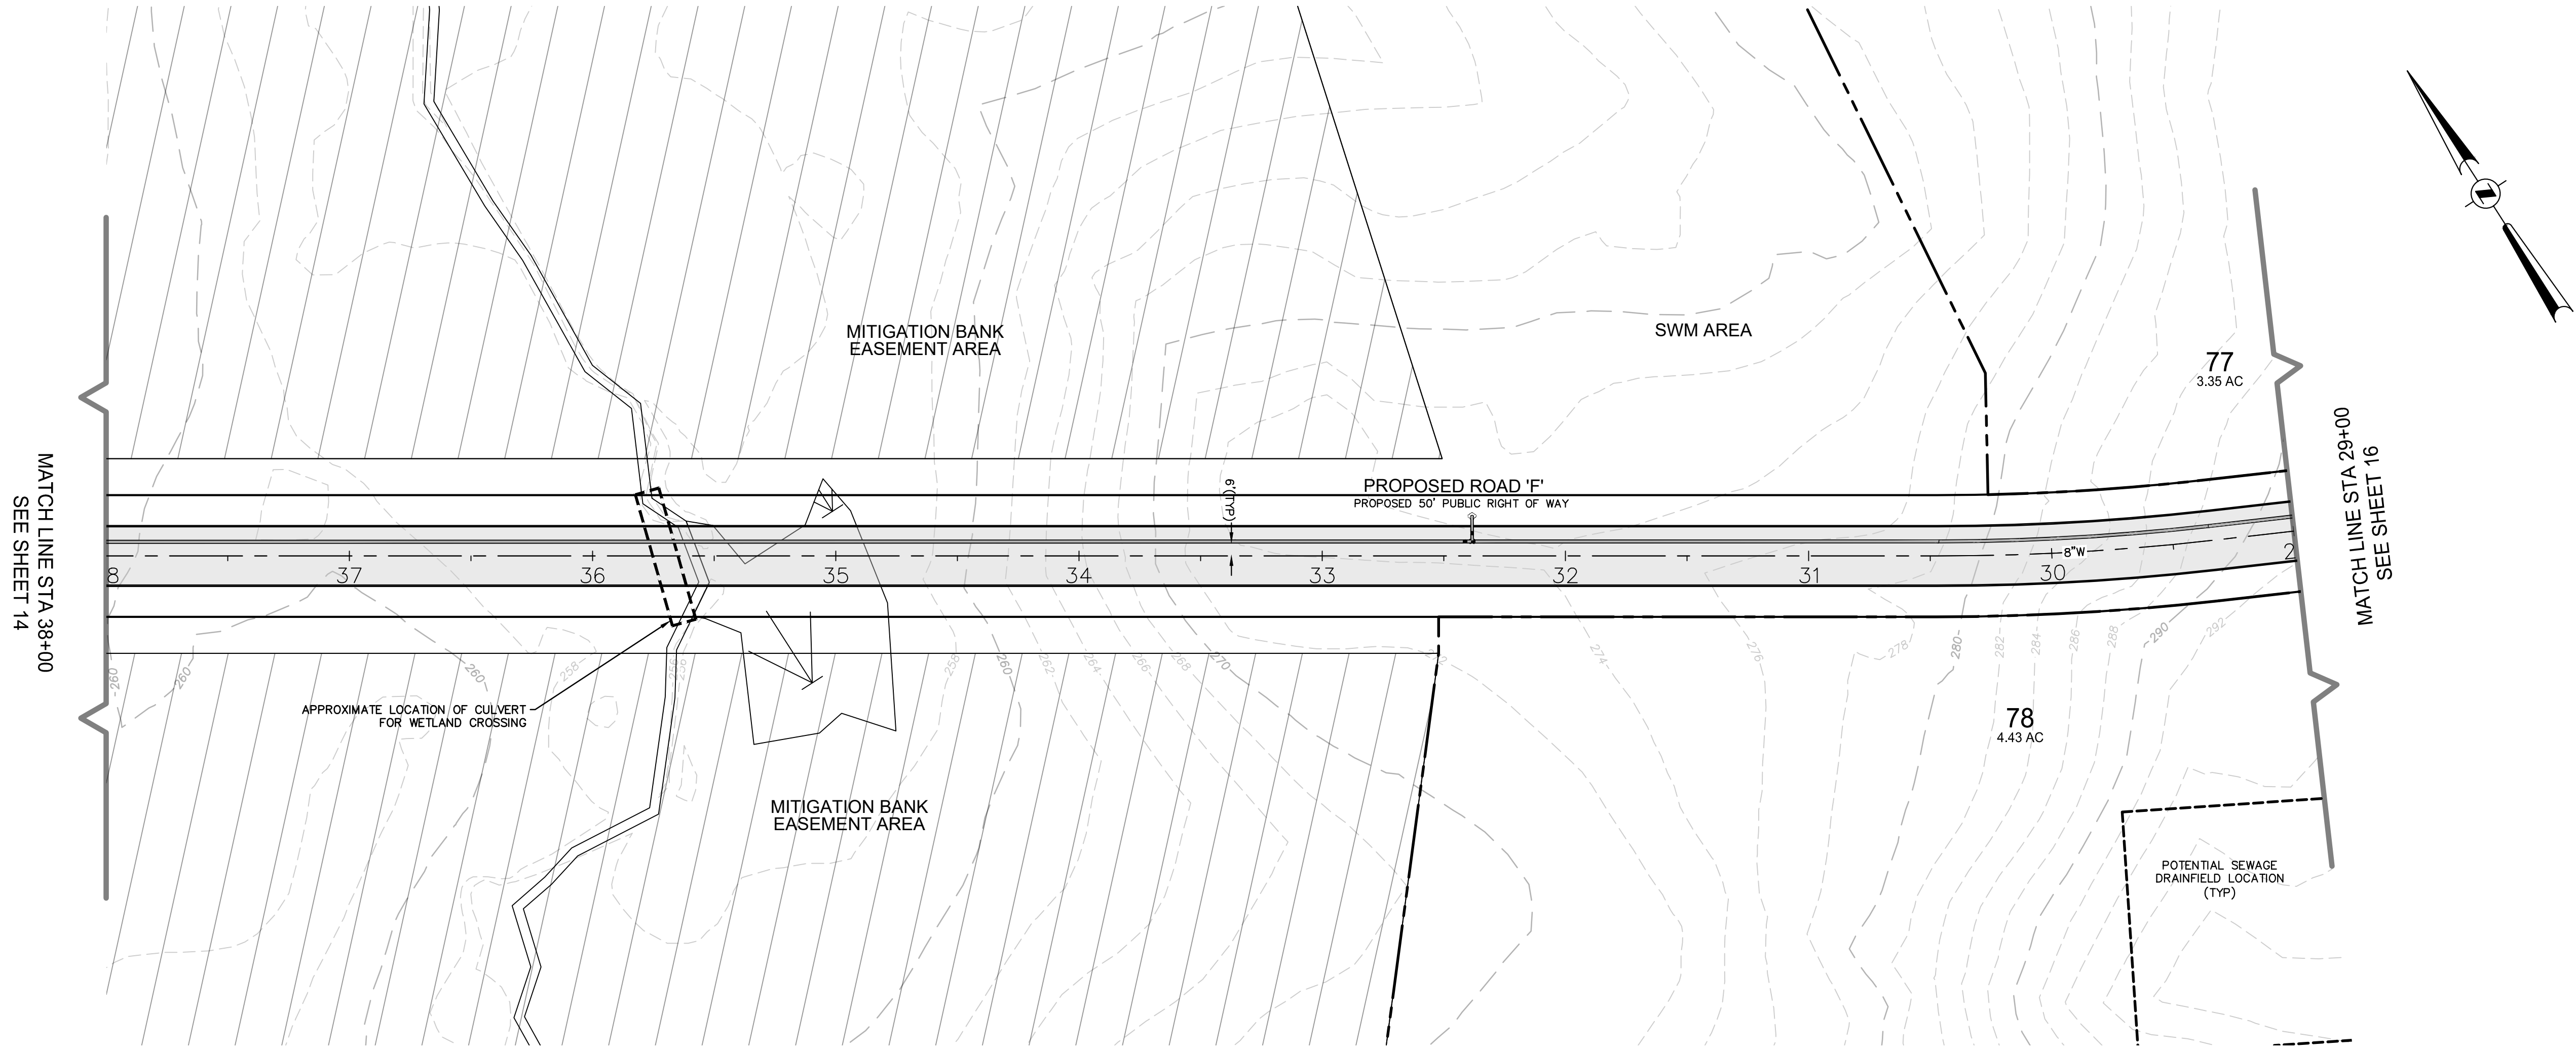

DATE	REVISIONS




ENGINEERS, LAND PLANNERS & SURVEYORS
P.O. BOX 614
FREDERICKSBURG, VIRGINIA 22404
10720 COLUMBIA DRIVE
FREDERICKSBURG, VIRGINIA 22408
TELEPHONE 540-898-5678

**SULLIVAN
DONAHOE &
INGALLS**

HAMPSTEAD SUBDIVISION
STAFFORD COUNTY, VIRGINIA

COMPREHENSIVE PLAN COMPLIANCE REVIEW
SITE PLAN

DES/DRFT: KRM
CHECKED: ZEM
APPROVED: ZEM
JOB NO.: 20-ST-0199
DATE: 2022-03-03
SCALE: 1" = 40'

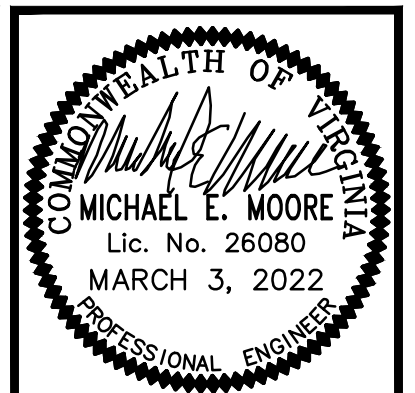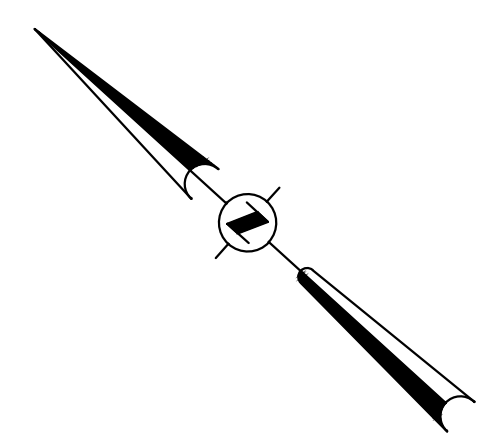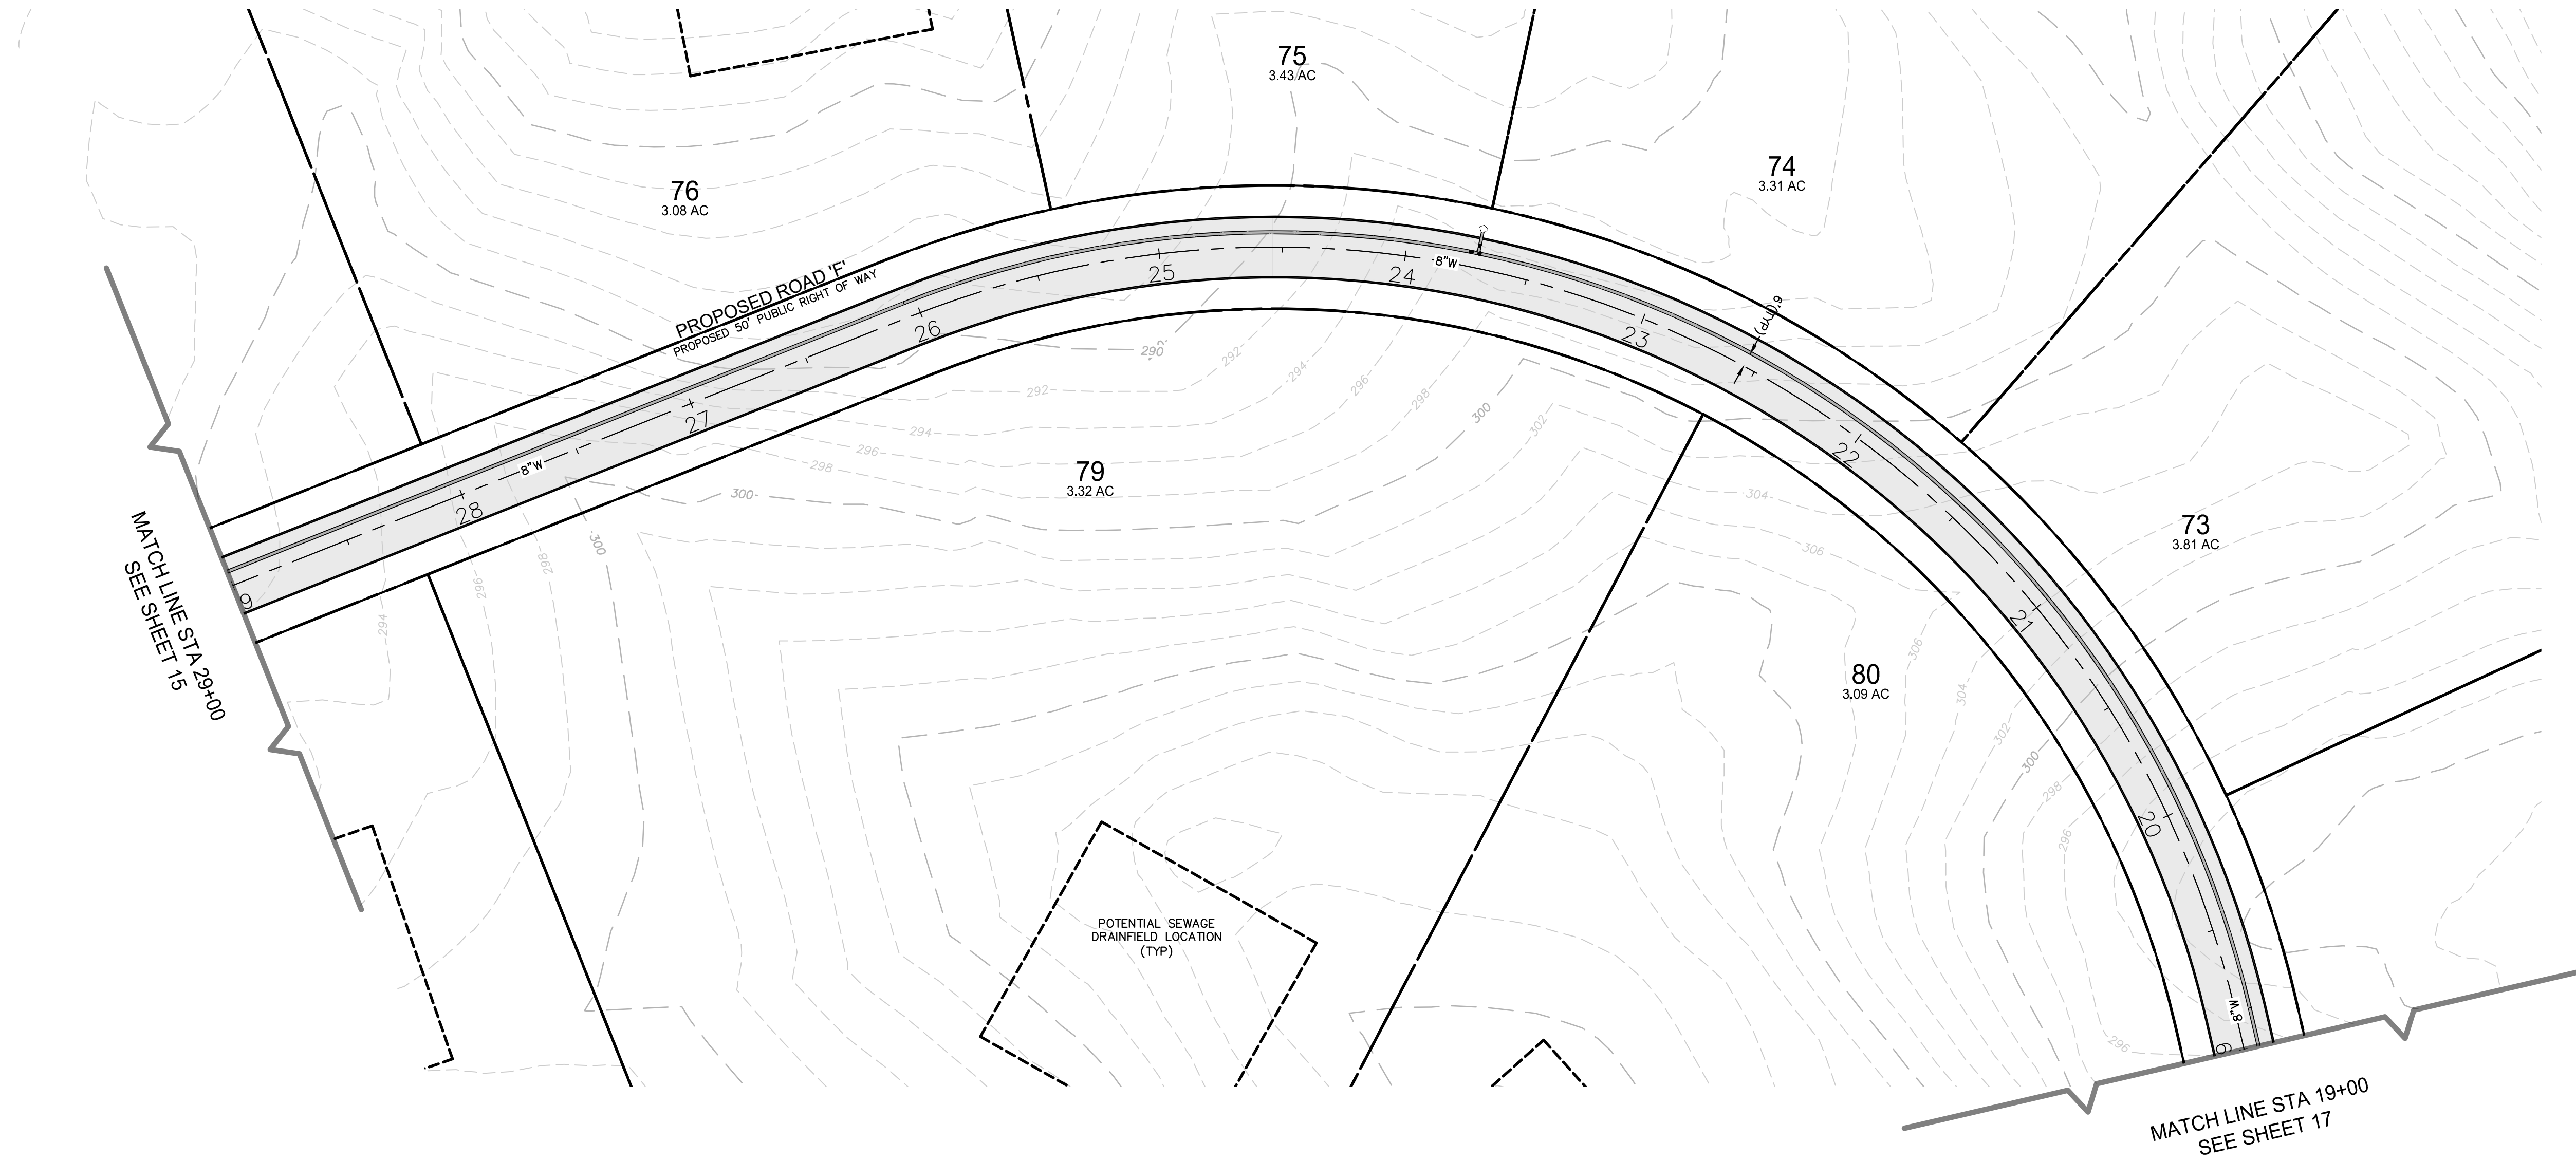

REVISIONS	
DATE	

ENGINEERS, LAND PLANNERS & SURVEYORS
P.O. BOX 614
FREDERICKSBURG, VIRGINIA 22404
10720 COLUMBIA DRIVE
FREDERICKSBURG, VIRGINIA 22408
TELEPHONE 540-898-5878


SDI

SULLIVAN
DONAHOE &
INGALLS

HAMPSTEAD SUBDIVISION
STAFFORD COUNTY, VIRGINIA

COMPREHENSIVE PLAN COMPLIANCE REVIEW
SITE PLAN

DES/DRFT: KRM
CHECKED: ZEM
APPROVED: ZEM
JOB NO.: 20-ST-0199
DATE: 2022-03-03
SCALE: 1" = 40'

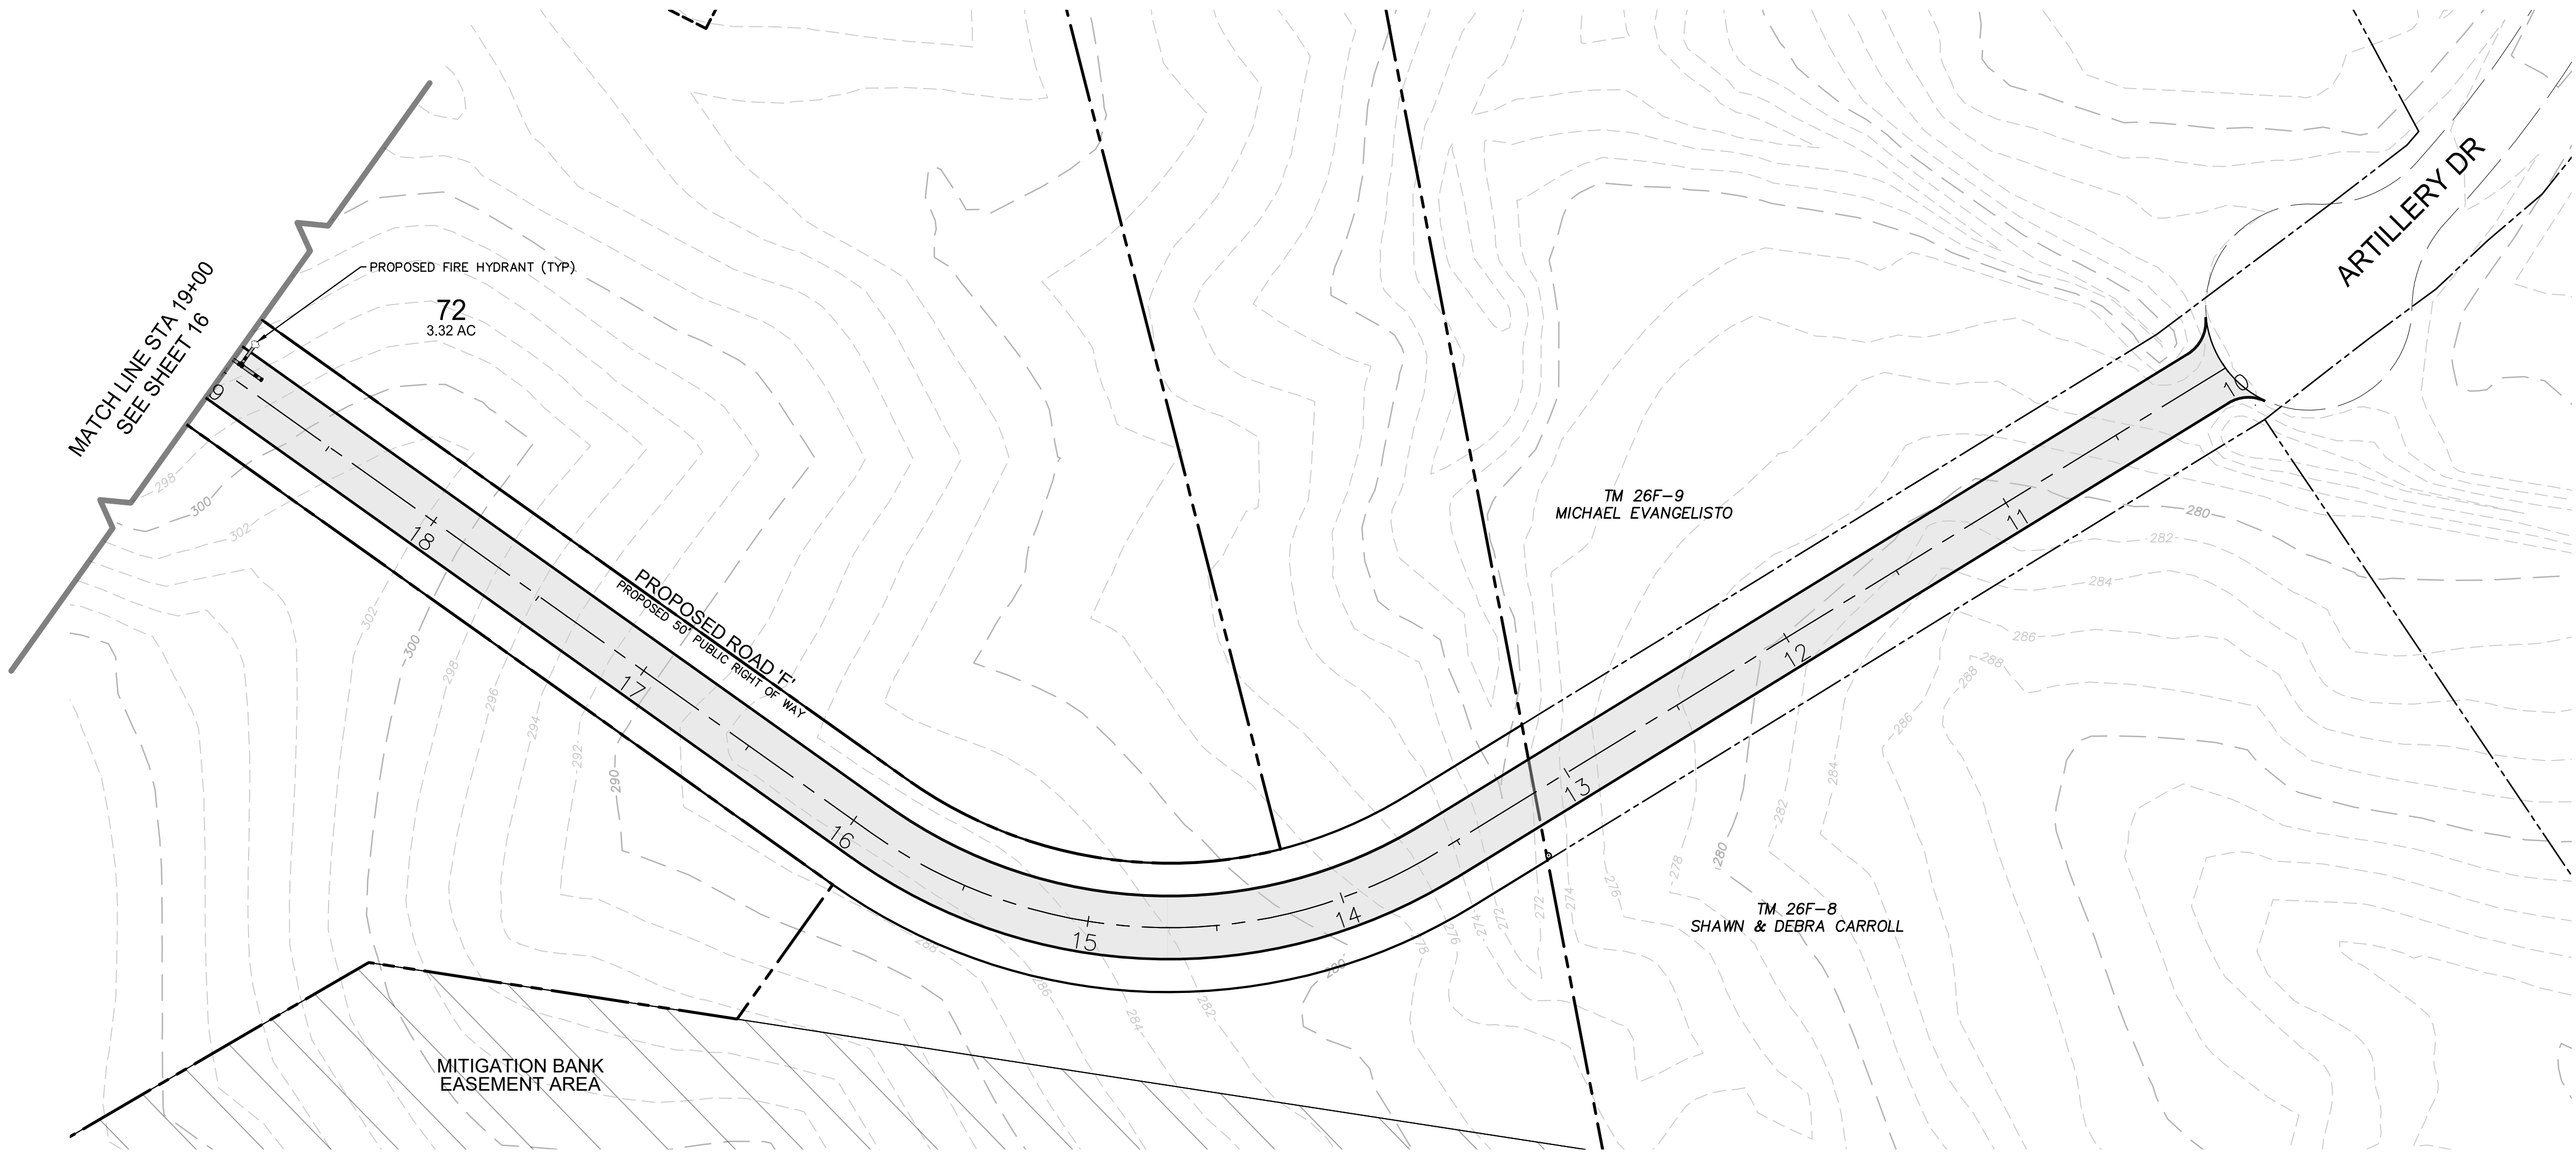

REVISIONS	
DATE	




SDI
SULLIVAN
DONAHOE &
INGALLS

ENGINEERS, LAND PLANNERS & SURVEYORS
P.O. BOX 614
FREDERICKSBURG, VIRGINIA 22404
10720 COLUMBIA DRIVE
FREDERICKSBURG, VIRGINIA 22408
TELEPHONE 540-898-5878

HAMPSTEAD SUBDIVISION
STAFFORD COUNTY, VIRGINIA

COMPREHENSIVE PLAN COMPLIANCE REVIEW
SITE PLAN

DES/DRFT: KRM
CHECKED: ZEM
APPROVED: ZEM
JOB NO.: 20-ST-0199
DATE: 2022-03-03
SCALE: 1" = 40'

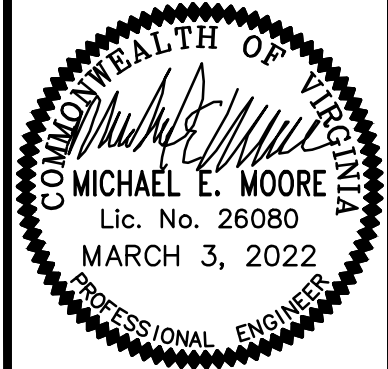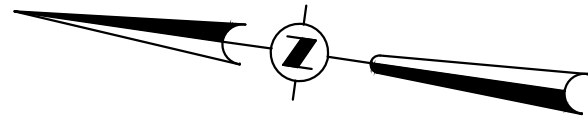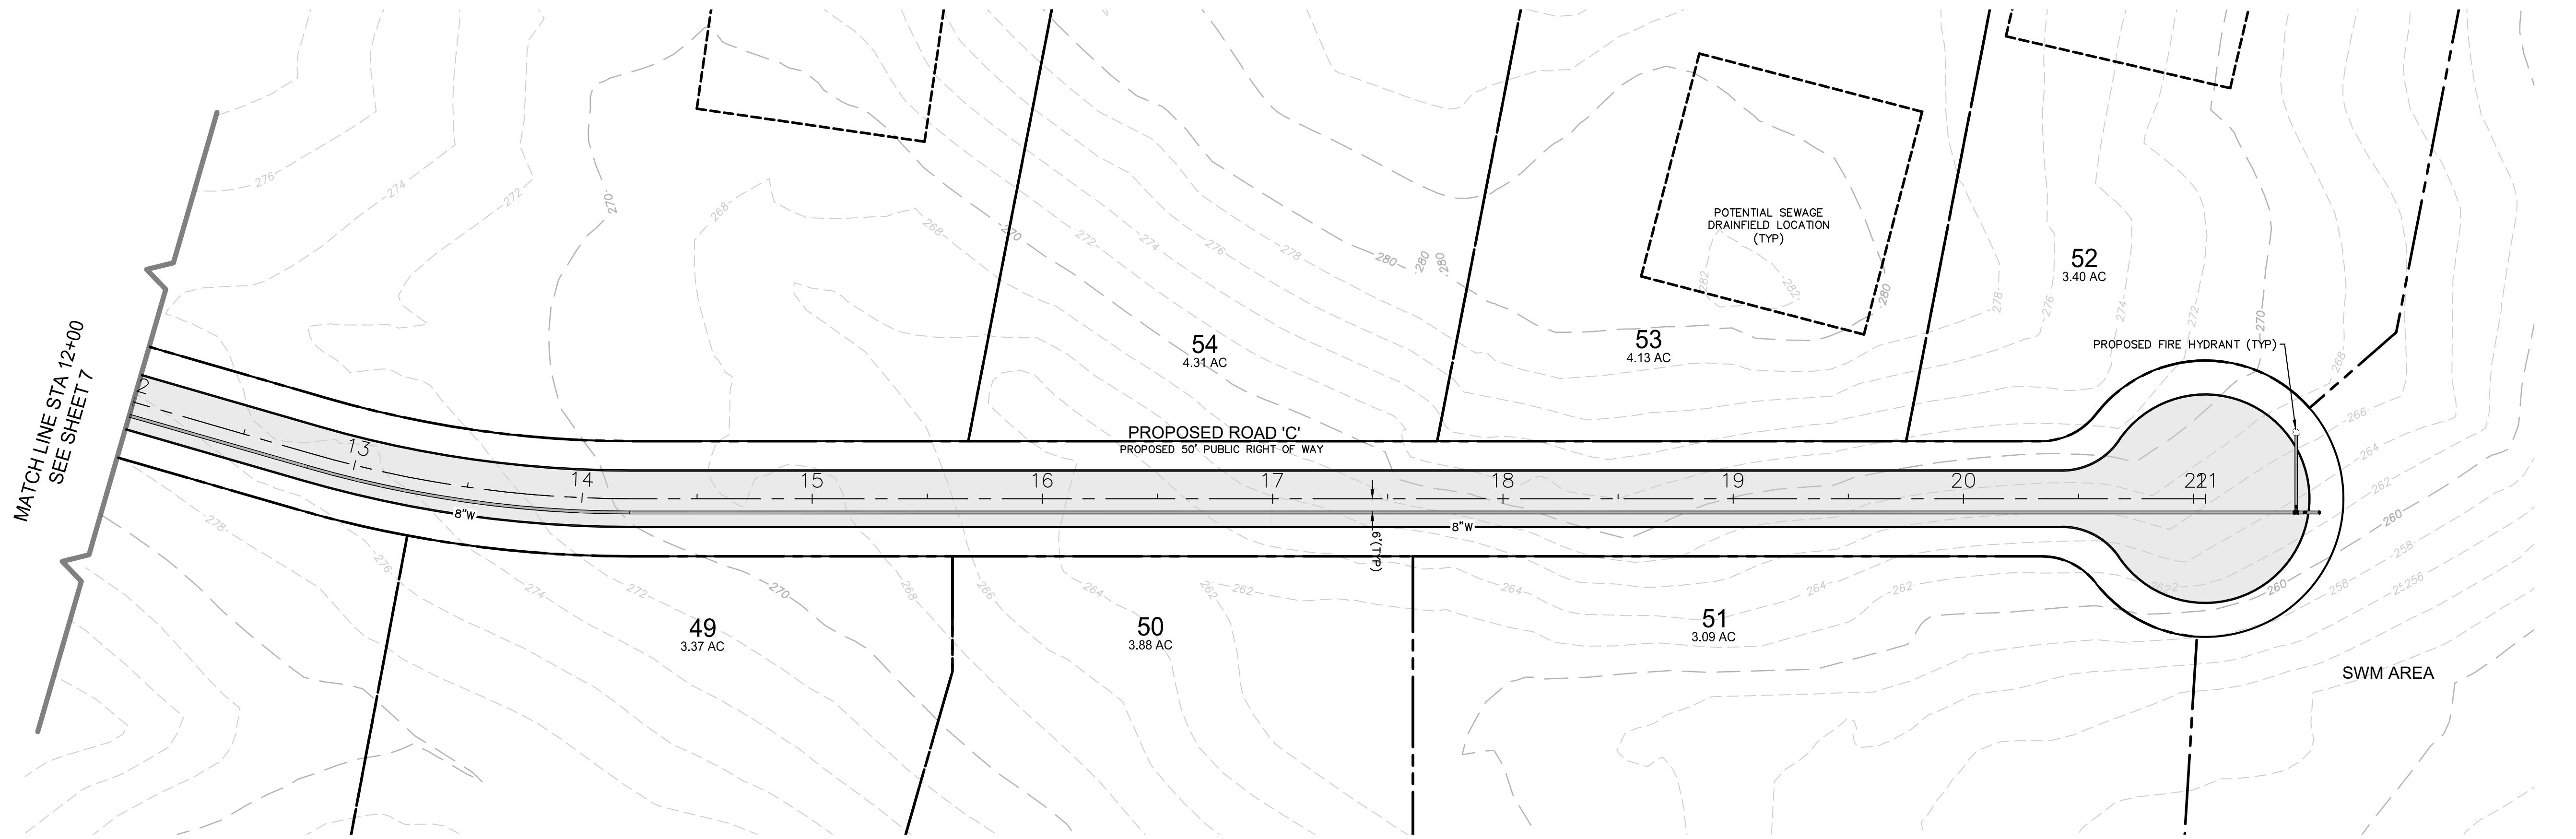

REVISIONS	
DATE	

ENGINEERS, LAND PLANNERS & SURVEYORS
P.O. BOX 614
FREDERICKSBURG, VIRGINIA 22404
10720 COLUMBIA DRIVE
FREDERICKSBURG, VIRGINIA 22408
TELEPHONE 540-898-5878

SDI



SULLIVAN
DONAHOE &
INGALLS

COMPREHENSIVE PLAN COMPLIANCE REVIEW
SITE PLAN

HAMPSTEAD SUBDIVISION
STAFFORD COUNTY, VIRGINIA

COMPREHENSIVE PLAN COMPLIANCE REVIEW
SITE PLAN

DES/DRFT: KRM
CHECKED: ZEM
APPROVED: ZEM
JOB NO.: 20-ST-0199
DATE: 2022-03-03
SCALE: 1" = 40'

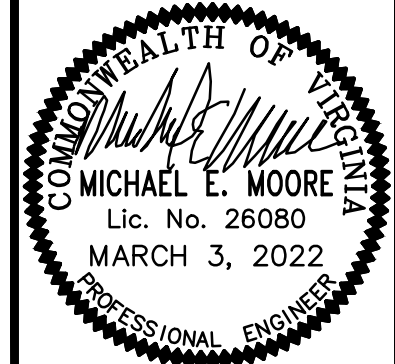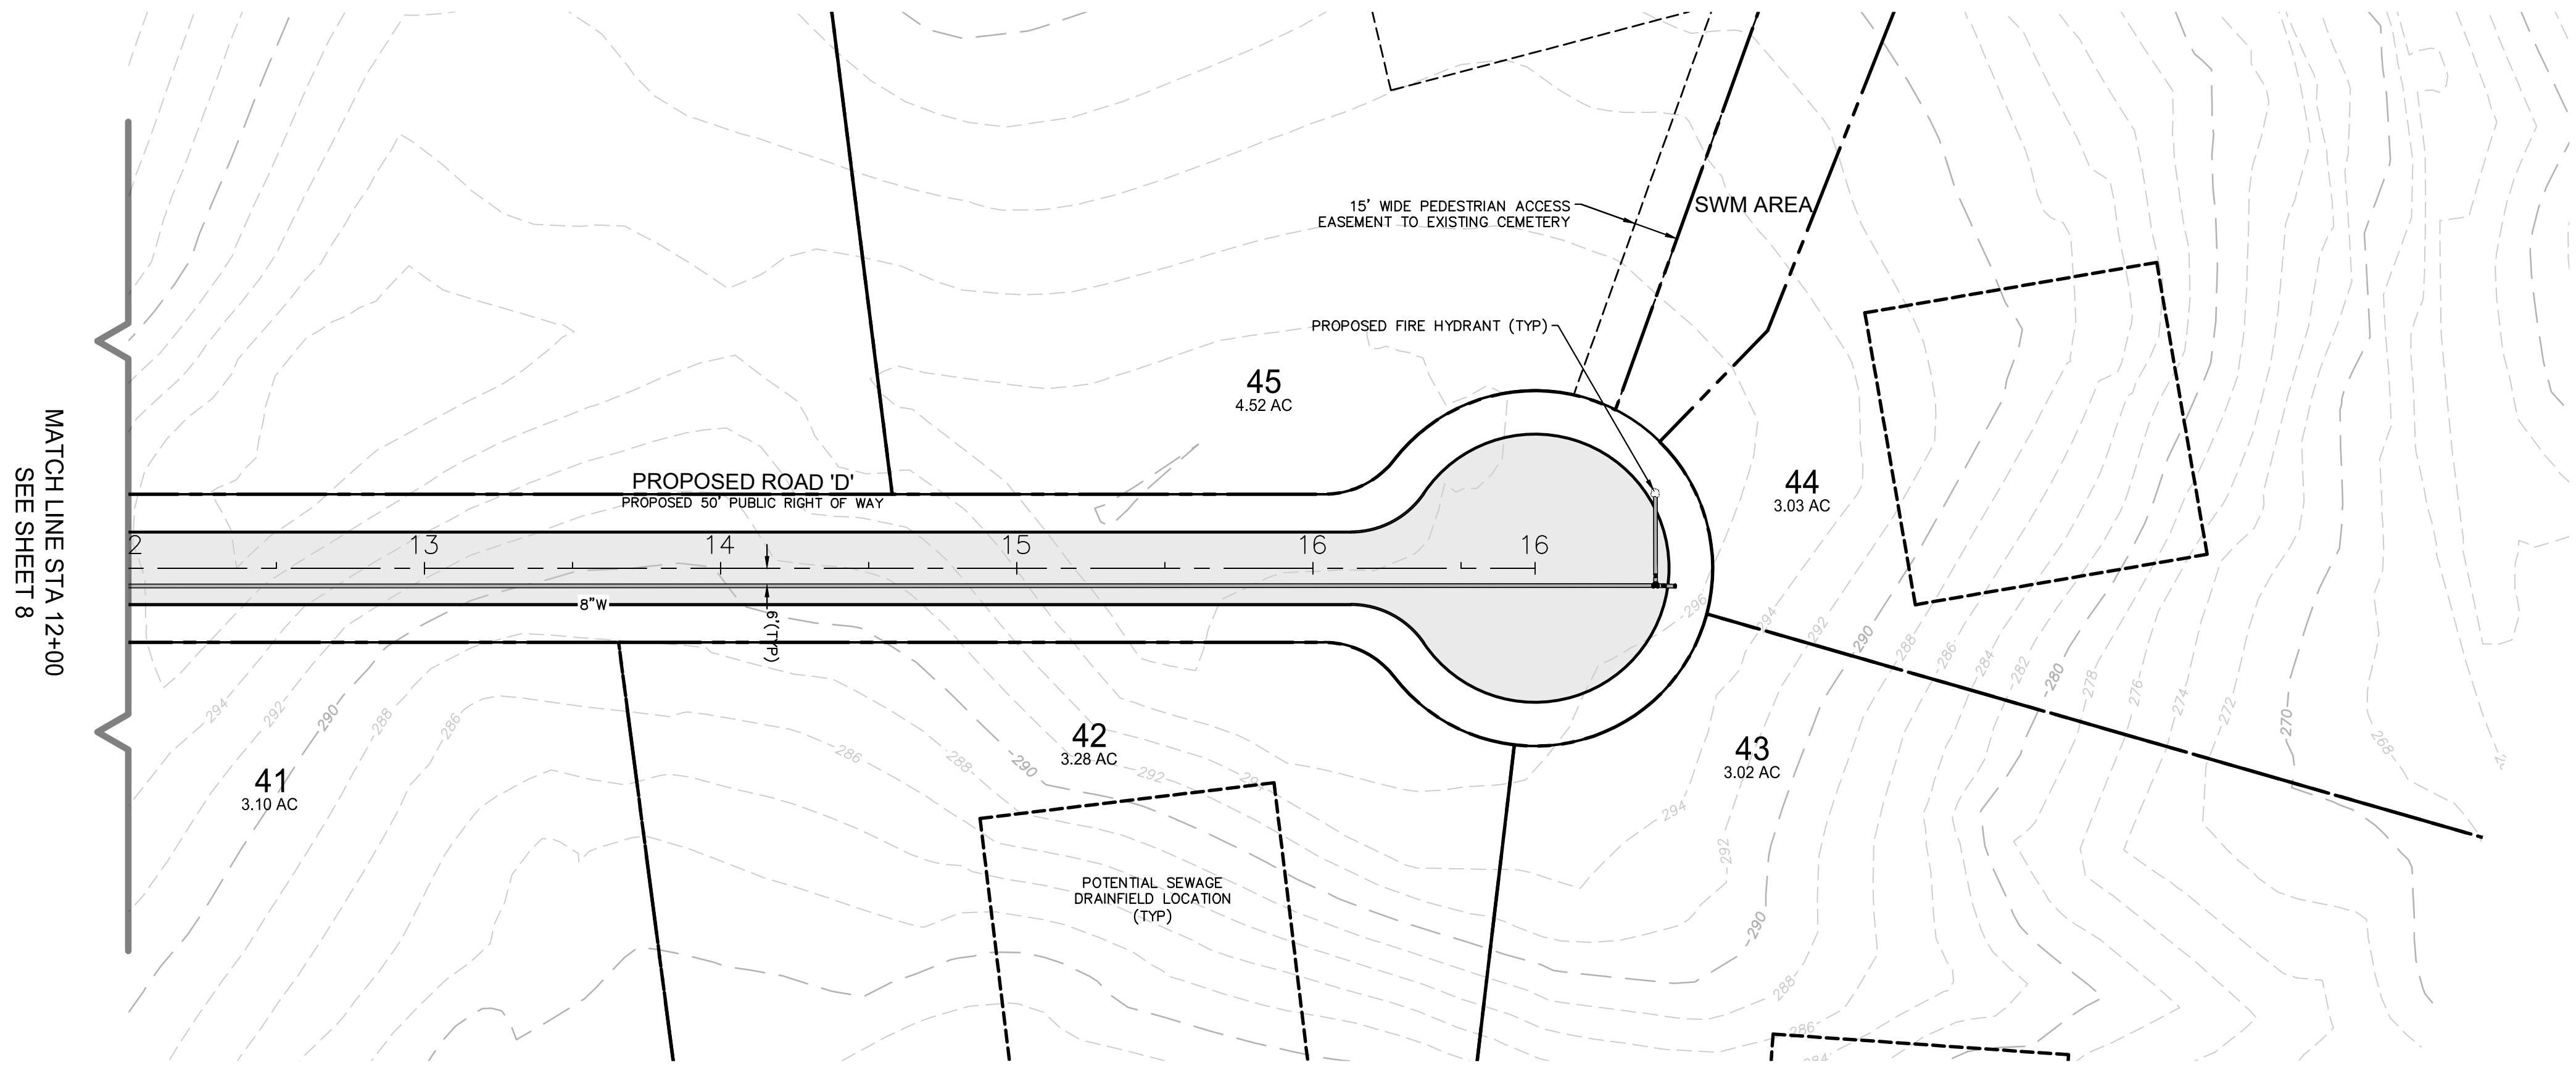

REVISIONS	DATE								

ENGINEERS, LAND PLANNERS & SURVEYORS
P.O. BOX 614
FREDERICKSBURG, VIRGINIA 22404
10720 COLUMBIA DRIVE
FREDERICKSBURG, VIRGINIA 22408
TELEPHONE 540-898-5678

SDI
SULLIVAN
DONAHOE &
INGALLS

HAMPSTEAD SUBDIVISION
STAFFORD COUNTY, VIRGINIA
COMPREHENSIVE PLAN COMPLIANCE REVIEW
SITE PLAN

DES/DRFT: KRM
CHECKED: ZEM
APPROVED: ZEM
JOB NO.: 20-ST-0199
DATE: 2022-03-03
SCALE: 1" = 40'