

- GENERAL NOTES:
1. PROVIDE DRIP CAP OVER ALL MAN DOORS SEE DETAIL 1C/A8
 2. PAINT ALL EXPOSED LINTELS & JAMBS TO MATCH ADJACENT BUILDING COLOR.
 3. SEE ELECTRICAL FOR SIGNAGE OPERATING TIME SETUP
 4. INSTALLATION OF BUILDING SIGNS AND STREET SIGN BY SIGN VENDOR, G.C. TO PROVIDE WIRING. REFER ELECTRICAL.
 5. REFER SHEET A8 FOR PAINT COLOR KEY.
 6. ANY EXTERIOR CONSTRUCTION JOINT, EXPANSION JOINT, AND CRACK OF ABUTTING DISSIMILAR OR SAME MATERIALS MUST HAVE APPROPRIATE PRODUCT APPLIED TO PROVIDE AN AIR, MOISTURE, AND WATER TIGHT EXTERIOR. REFER TO SPECIFICATION SECTION 079200 FOR PRODUCTS.
 7. SIGNAGE INDICATED ON ELEVATIONS IS INTENDED TO DEMONSTRATE APPROXIMATE SIZE AND QUANTITY OF PROPOSED BUILDING SIGNAGE. REFER TO SIGNAGE PERMIT DRAWINGS FOR ACCURATE SIGNAGE INFORMATION.

- MATERIAL KEY:
- N-1: NICHHA ARCHITECTURALBLOCK, GRAY, #ED6821
 - N-2: NICHHA TUFFBLOCK, STEEL #EPF844F
 - ACM-1: ALPOLIC TRC RED


Firestone
COMPLETE AUTO CARE™
NON ILLUMINATED PIN MOUNTED SIGNAGE, TYP. 73 SF WEARABLE LETTERSET

Firestone
COMPLETE AUTO CARE™
INTERNALLY ILLUMINATED SIGNAGE ON RACEWAY, TYP. 73 SF WEARABLE LETTERSET



BUILDING SIGNAGE

20 (A4) SIGNAGE DETAIL
SCALE: 1/4"=1'-0"

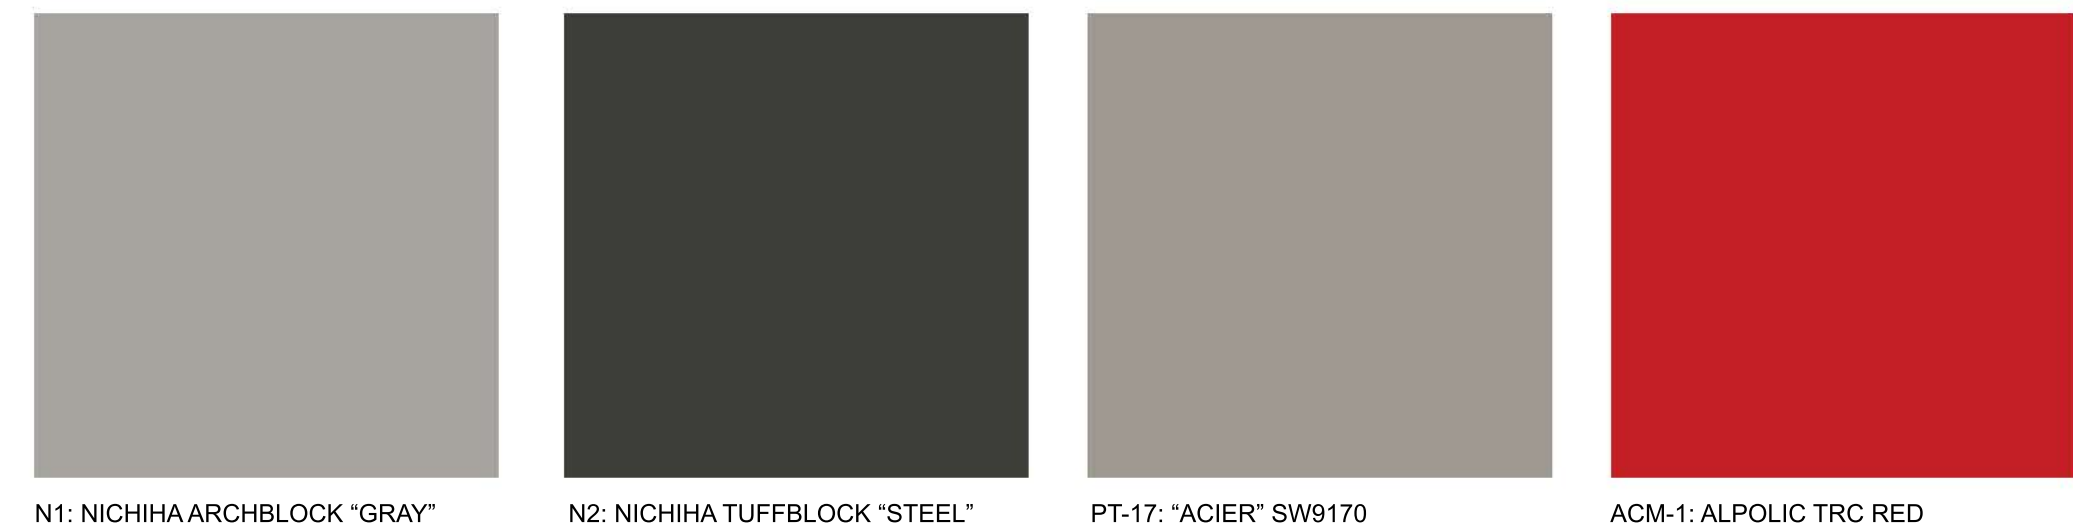

PROJECT CONTACTS:	PHONE #:
NS DEV MGR: GLEN BOWMAN	(678) 403-4147
DESIGN MGR: RANDY JOHNSTON	(615) 937-9251
CONST MGR: MICHAEL DONOFRIO	(484) 832-4168
MGR CONST SUPPORT: CHRIS NAGY	(615) 937-9255
ATTORNEY: JILL SCHWARTZ	(615) 937-9255

PROJECT CONTACTS:	PHONE #:
ARCHITECT: ANNA EASTRIDGE	(918) 587-8600
SGA DESIGN GROUP, P.C.	
ENGINEER: RADO NEDKOV	(800) 433-4173
CEI	
PROTOTYPE: 2022 I	

ZONE APPROVAL (BY/DATE):
VP. _____
CONT. _____
RM. _____
CM. _____
ENTITY ID: 1754956
SITE ID: 2903
LEGACY ID: XXXXXXX

Firestone
COMPLETE AUTO CARE™

THIS DRAWING IS THE PROPERTY OF BRIDGESTONE RETAIL OPERATIONS, LLC AND IS LOANED ON THE EXPRESS CONDITION THAT IT IS NOT TO BE USED IN ANY WAY DELETTERIOUS TO THE INTERESTS OF BRIDGESTONE RETAIL OPERATIONS, LLC. THE ACCEPTANCE OF THIS DRAWING WILL BE CONSTRUED AS AN ACCEPTANCE OF THE FOREGOING CONDITION AND AS ADJESION TO THE EXCLUSIVE OWNERSHIP IN AND TO THE DRAWING BY BRIDGESTONE RETAIL OPERATIONS, LLC.

FURNACE RD
STAFFORD, VA

SGA Design Group, P.C.

1437 South Boulder, Suite 550
Tulsa, Oklahoma 74119.3609
p: 918.587.8600
f: 918.587.8601
www.sgadesigngroup.com

SHEET TITLE: EXTERIOR ELEVATIONS & DETAILS

SHEET NUMBER: **PA4.1**