



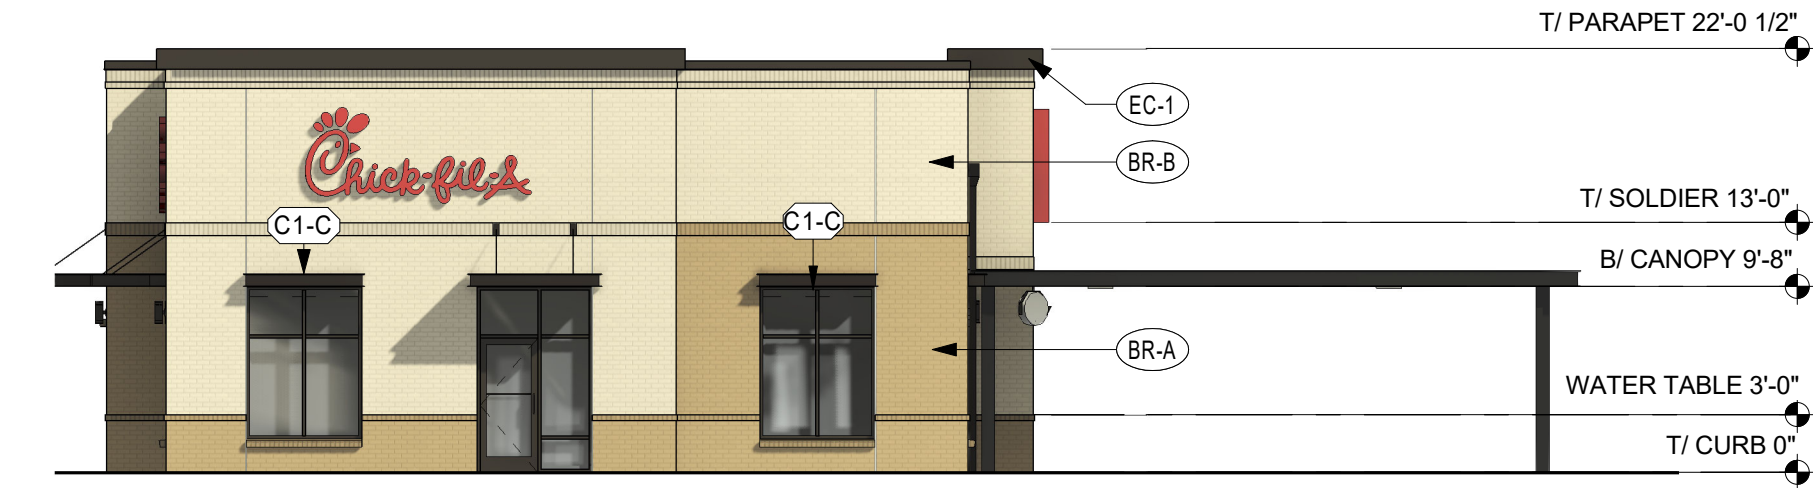

1 EXTERIOR ELEVATION
1" = 10'-0"

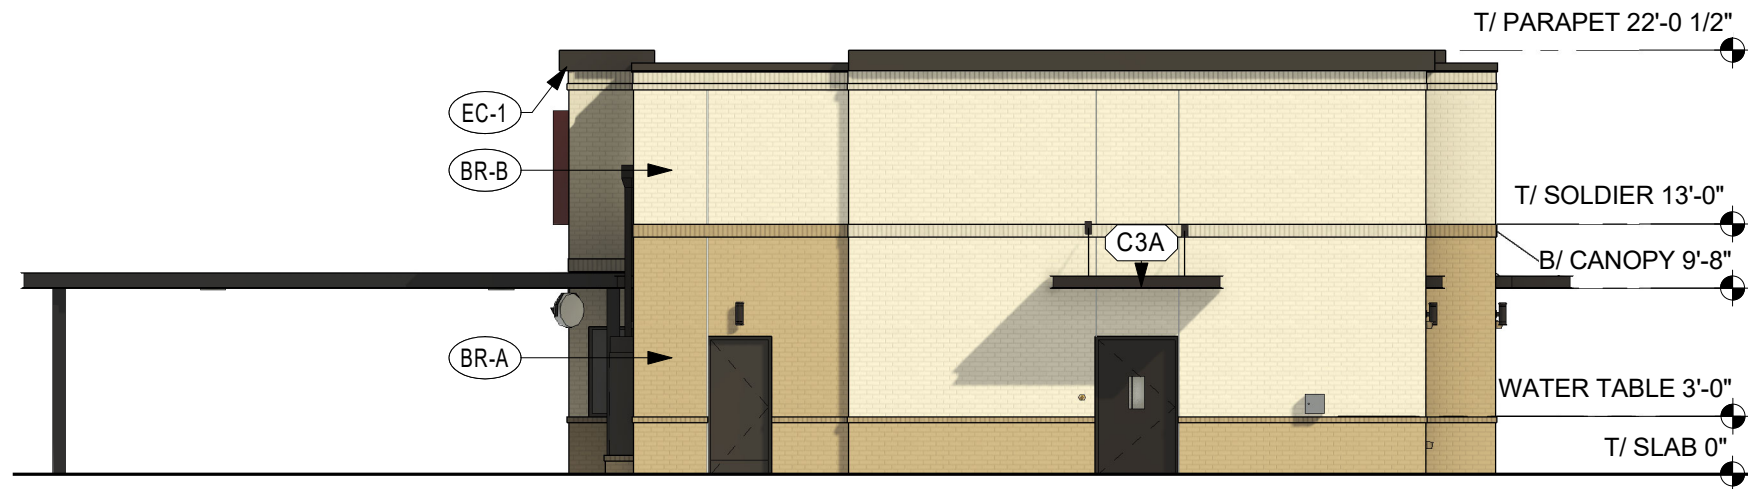

2 EXTERIOR ELEVATION
1" = 10'-0"

EXTERIOR FINISHES



(BR-A)
BRICK VENEER
COLOR: DARK BROWN
SIZE: MODULAR



(EC-1)
PREFINISHED METAL COPING
COLOR: MIDNIGHT BRONZE



(BR-B)
BRICK VENEER
COLOR: LIGHT BROWN
SIZE: MODULAR



(PT-113)
EXTERIOR PAINT
COLOR: DARK BRONZE
FINISH: SEMI-GLOSS



(ST-1)
STOREFRONT
COLOR: DARK BRONZE

ATTACHED CANOPY SCHEDULE

Mark	Description	Count	Overall Width	Overall Depth	Tie Back Mounting (Offset From Top)	Integral Lighting
C1-C	Exterior Canopy	11	6'-4"	1'-0"	0"	No
C3-A	Exterior Canopy	1	9'-0"	5'-0"	2'-6"	Yes
C4-B	Exterior Canopy	1	5'-4"	4'-0"	2'-4"	Yes
C4-G	Exterior Canopy	2	7'-0"	4'-0"	2'-4"	Yes
C4-L	Exterior Canopy	1	28'-0"	4'-0"	2'-4"	Yes

Grand total 16

EXTERIOR ELEVATIONS

04873, CELEBRATE FSR, WARRENTON ROAD, FREDERICKSBURG, VA 22406

12/21/2022

THE CHICK-FIL-A DESIGN DEVELOPMENT PACKAGE REPRESENTS A BRAND COMPLIANT DESIGN SOLUTION. SITE ADAPT PROFESSIONALS ARE RESPONSIBLE FOR APPLICATION OF DESIGN AND COMPLIANCE WITH ORDINANCES AND CODES.





1 EXTERIOR ELEVATION
1" = 10'-0"



2 EXTERIOR ELEVATION
1" = 10'-0"

EXTERIOR ELEVATIONS

04873, CELEBRATE FSR, WARRENTON ROAD, FREDERICKSBURG, VA 22406

12/21/2022

THE CHICK-FIL-A DESIGN DEVELOPMENT PACKAGE REPRESENTS A BRAND COMPLIANT DESIGN SOLUTION. SITE ADAPT PROFESSIONALS ARE RESPONSIBLE FOR APPLICATION OF DESIGN AND COMPLIANCE WITH ORDINANCES AND CODES.

