




RIGHT (SOUTH) ELEVATION (CRANES CORNER RD)



FRONT (WEST) ELEVATION (US RT 1)

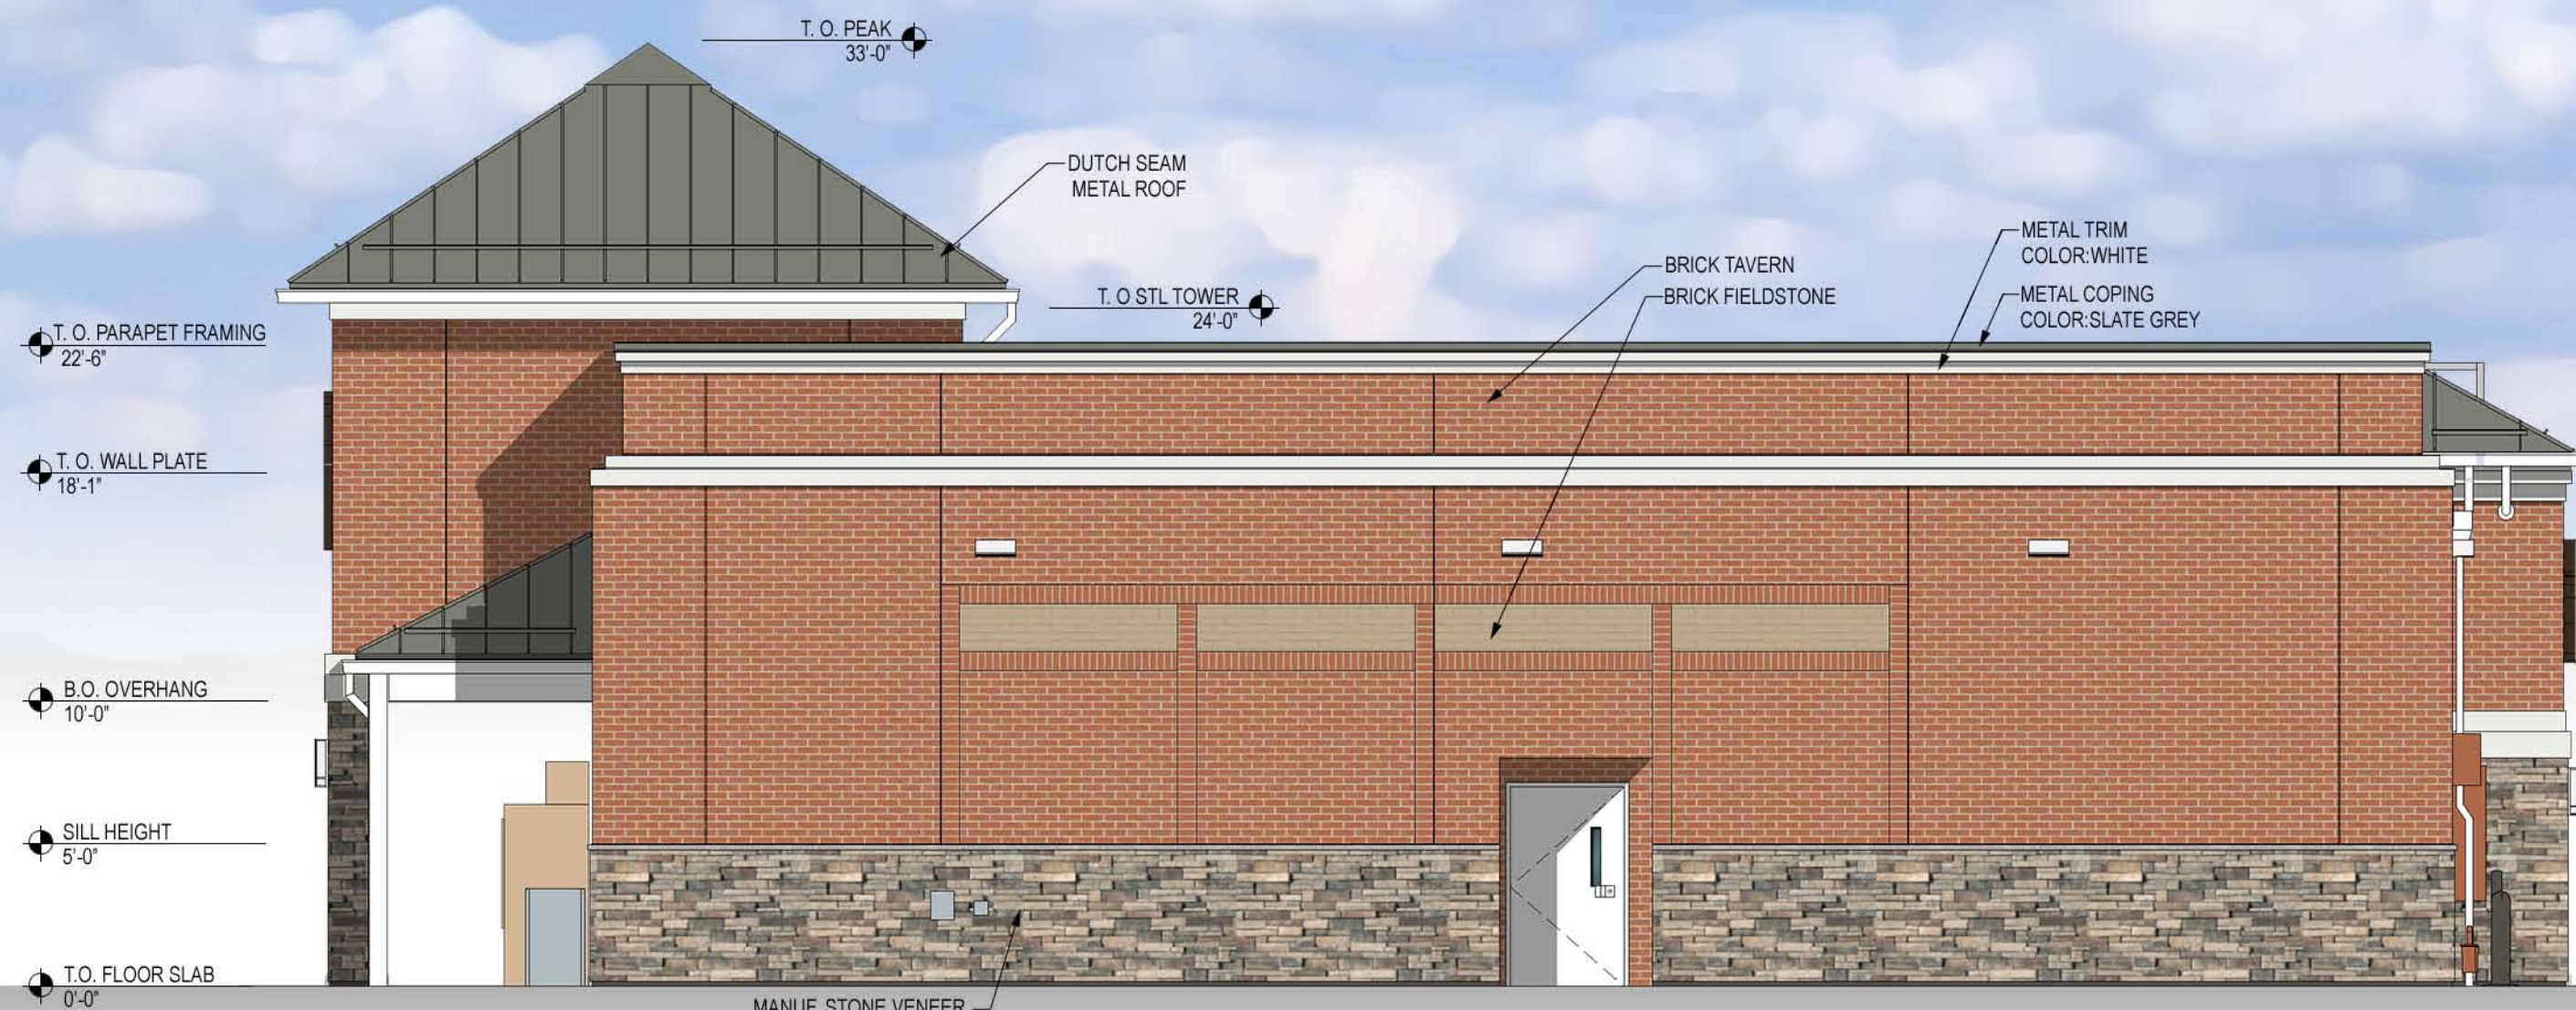


REAR (EAST) ELEVATION





LEFT (NORTH) ELEVATION

- Roof/Parapet Cap
Atas Aluminum Corp
Slate Grey
- Gutters/Porch/Soffits
Atas Aluminum Corp
Ascot White (10)
- Metro Brick
Fieldstone
#105
- Thin Brick
Tavern Flash Red
Marion Ceramics
- Quality Stone
Ohio Drystack
Provence
- Door / Frames
White
- Trim / Fascia
White
- Ice Storage
SW2828
Colonial Revival Tan

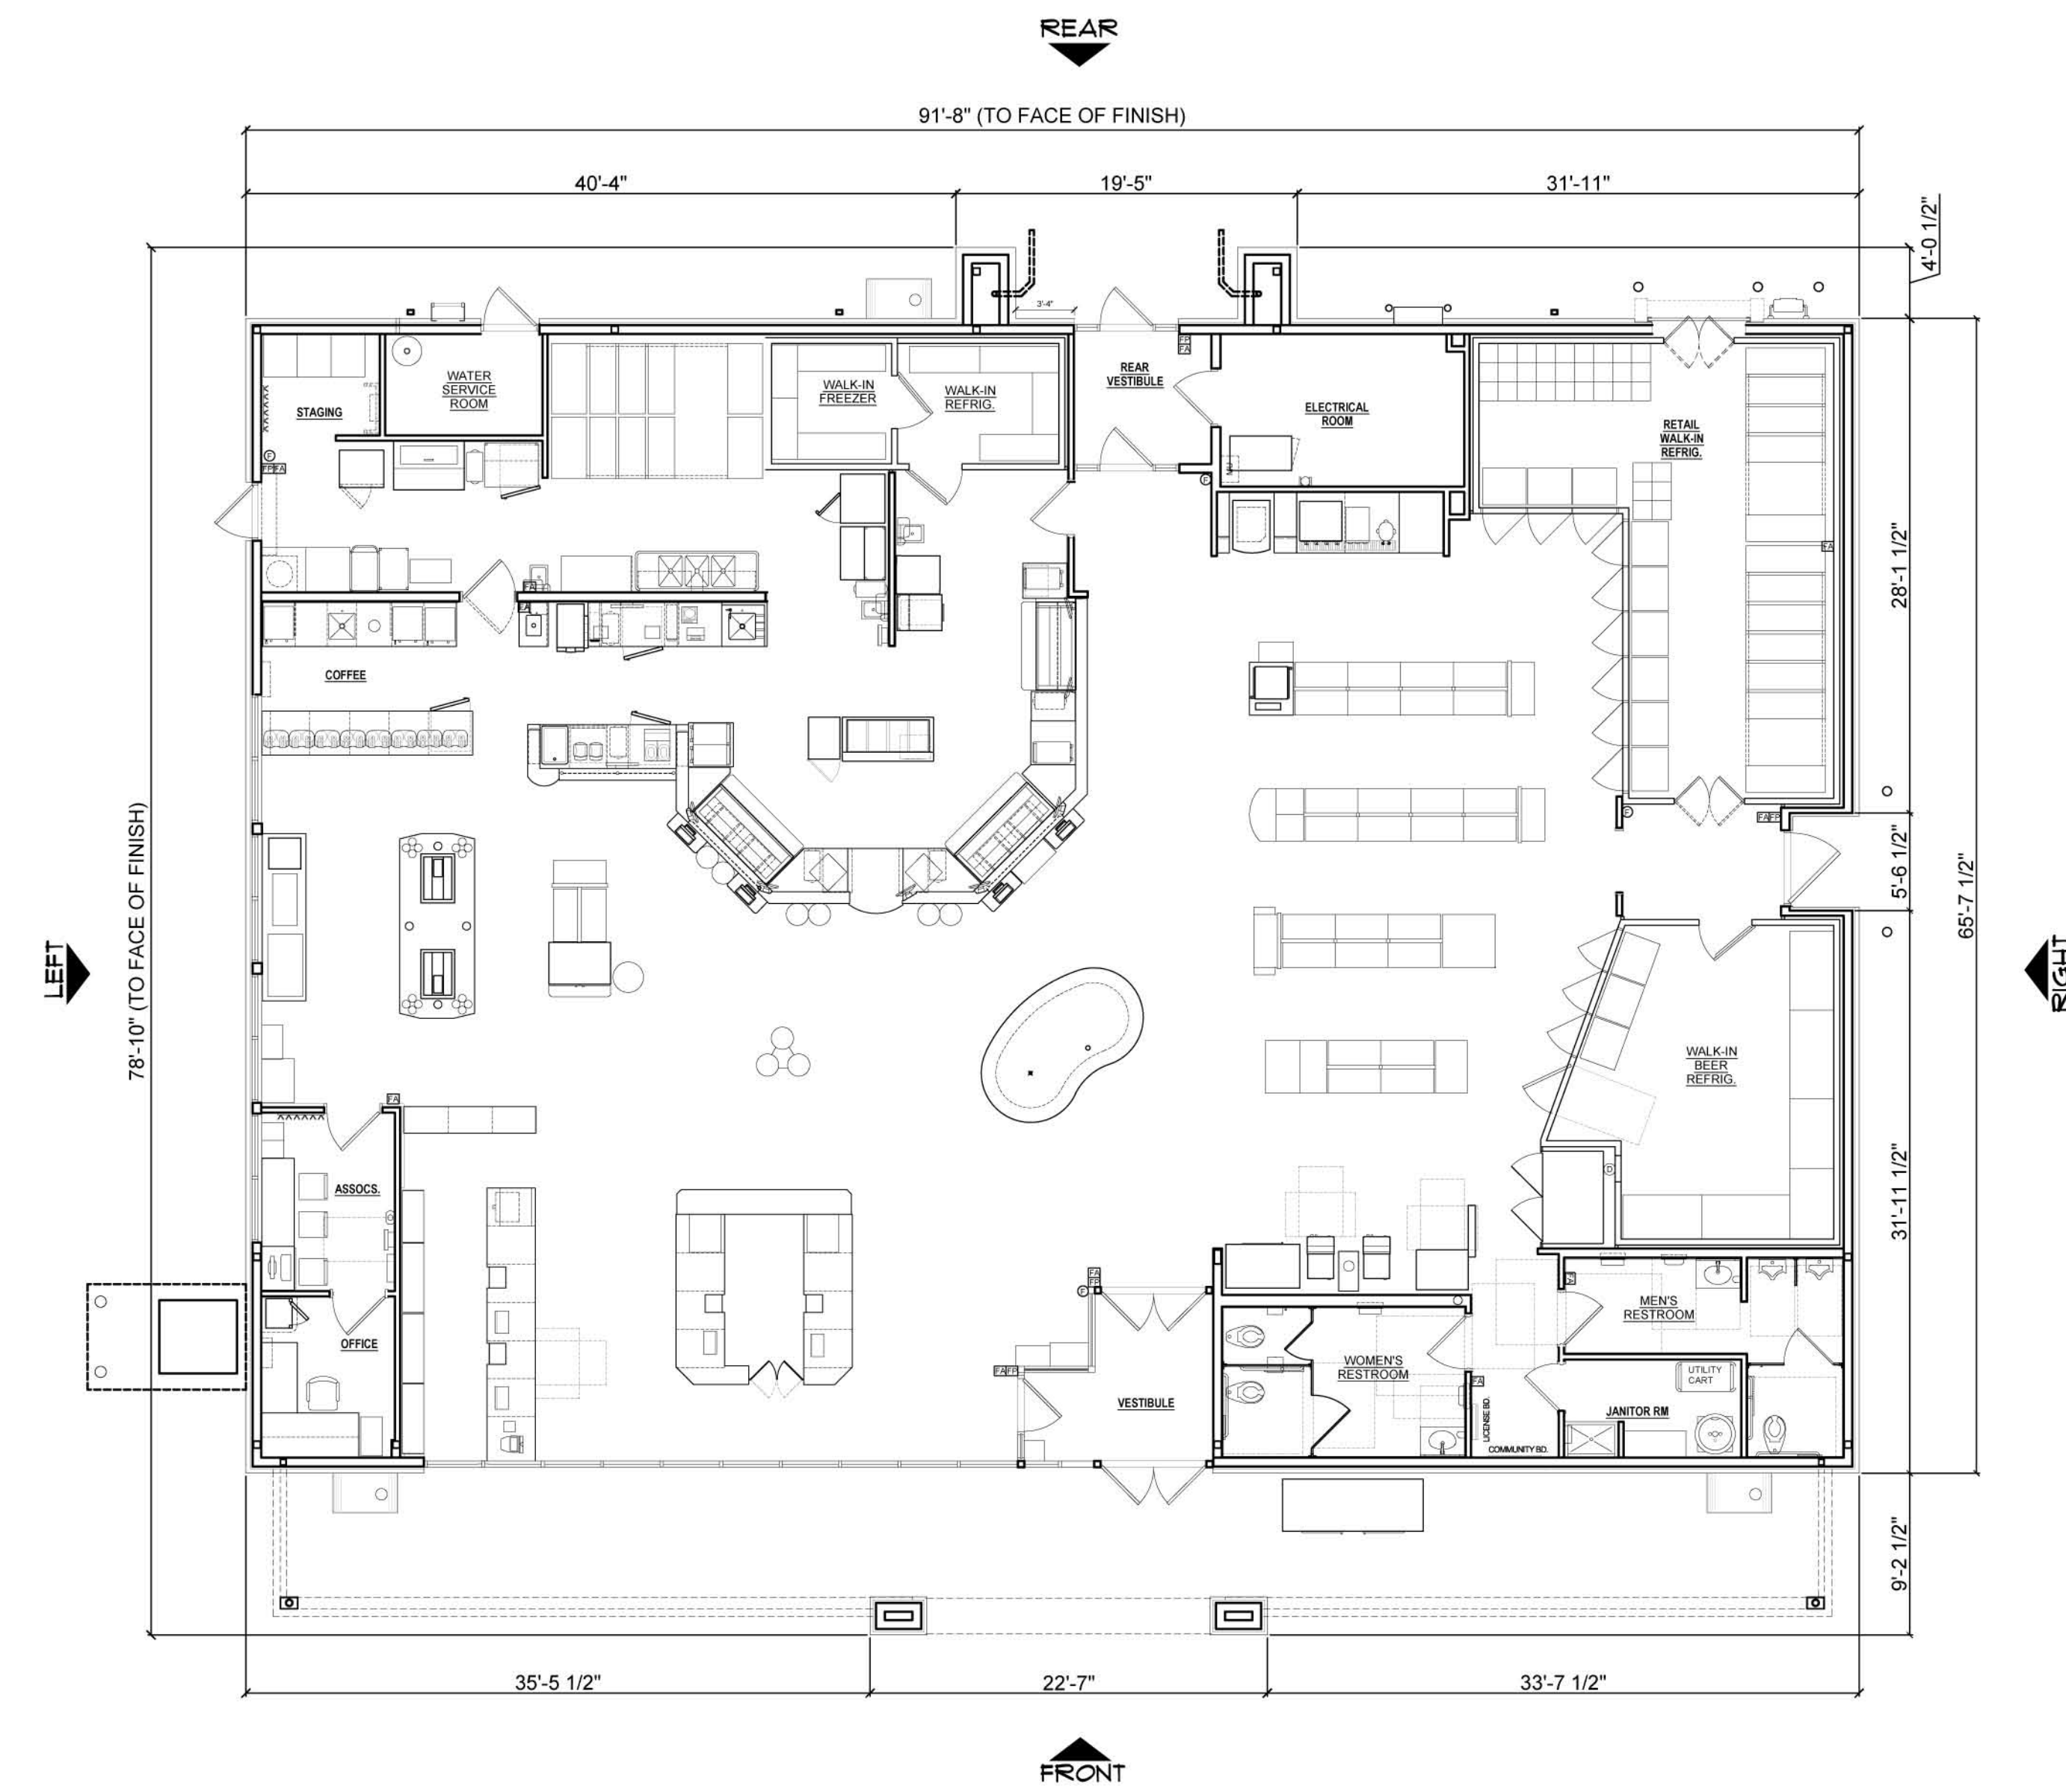


FLOOR PLAN


NOTE:
SIGNAGE IS SHOWN FOR REFERENCE ONLY
SEPARATE PERMIT REQUIRED

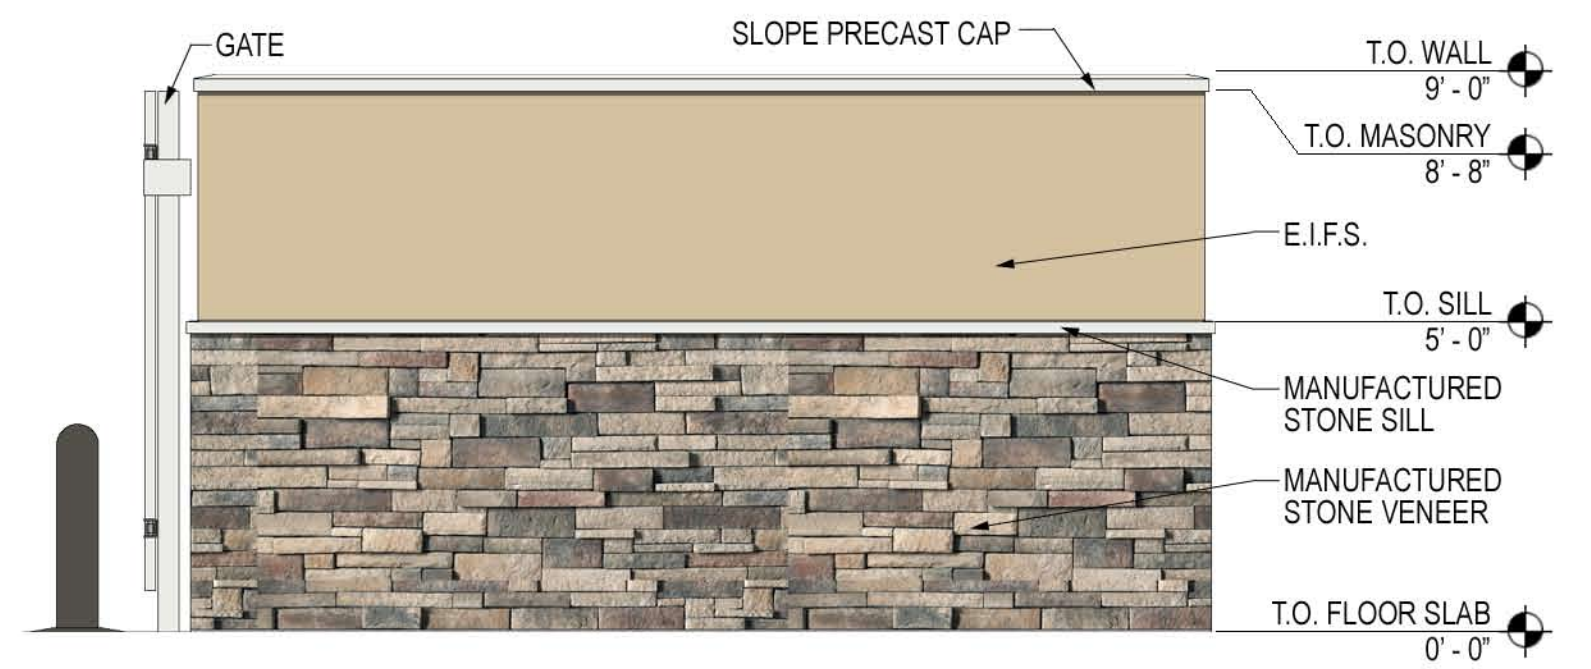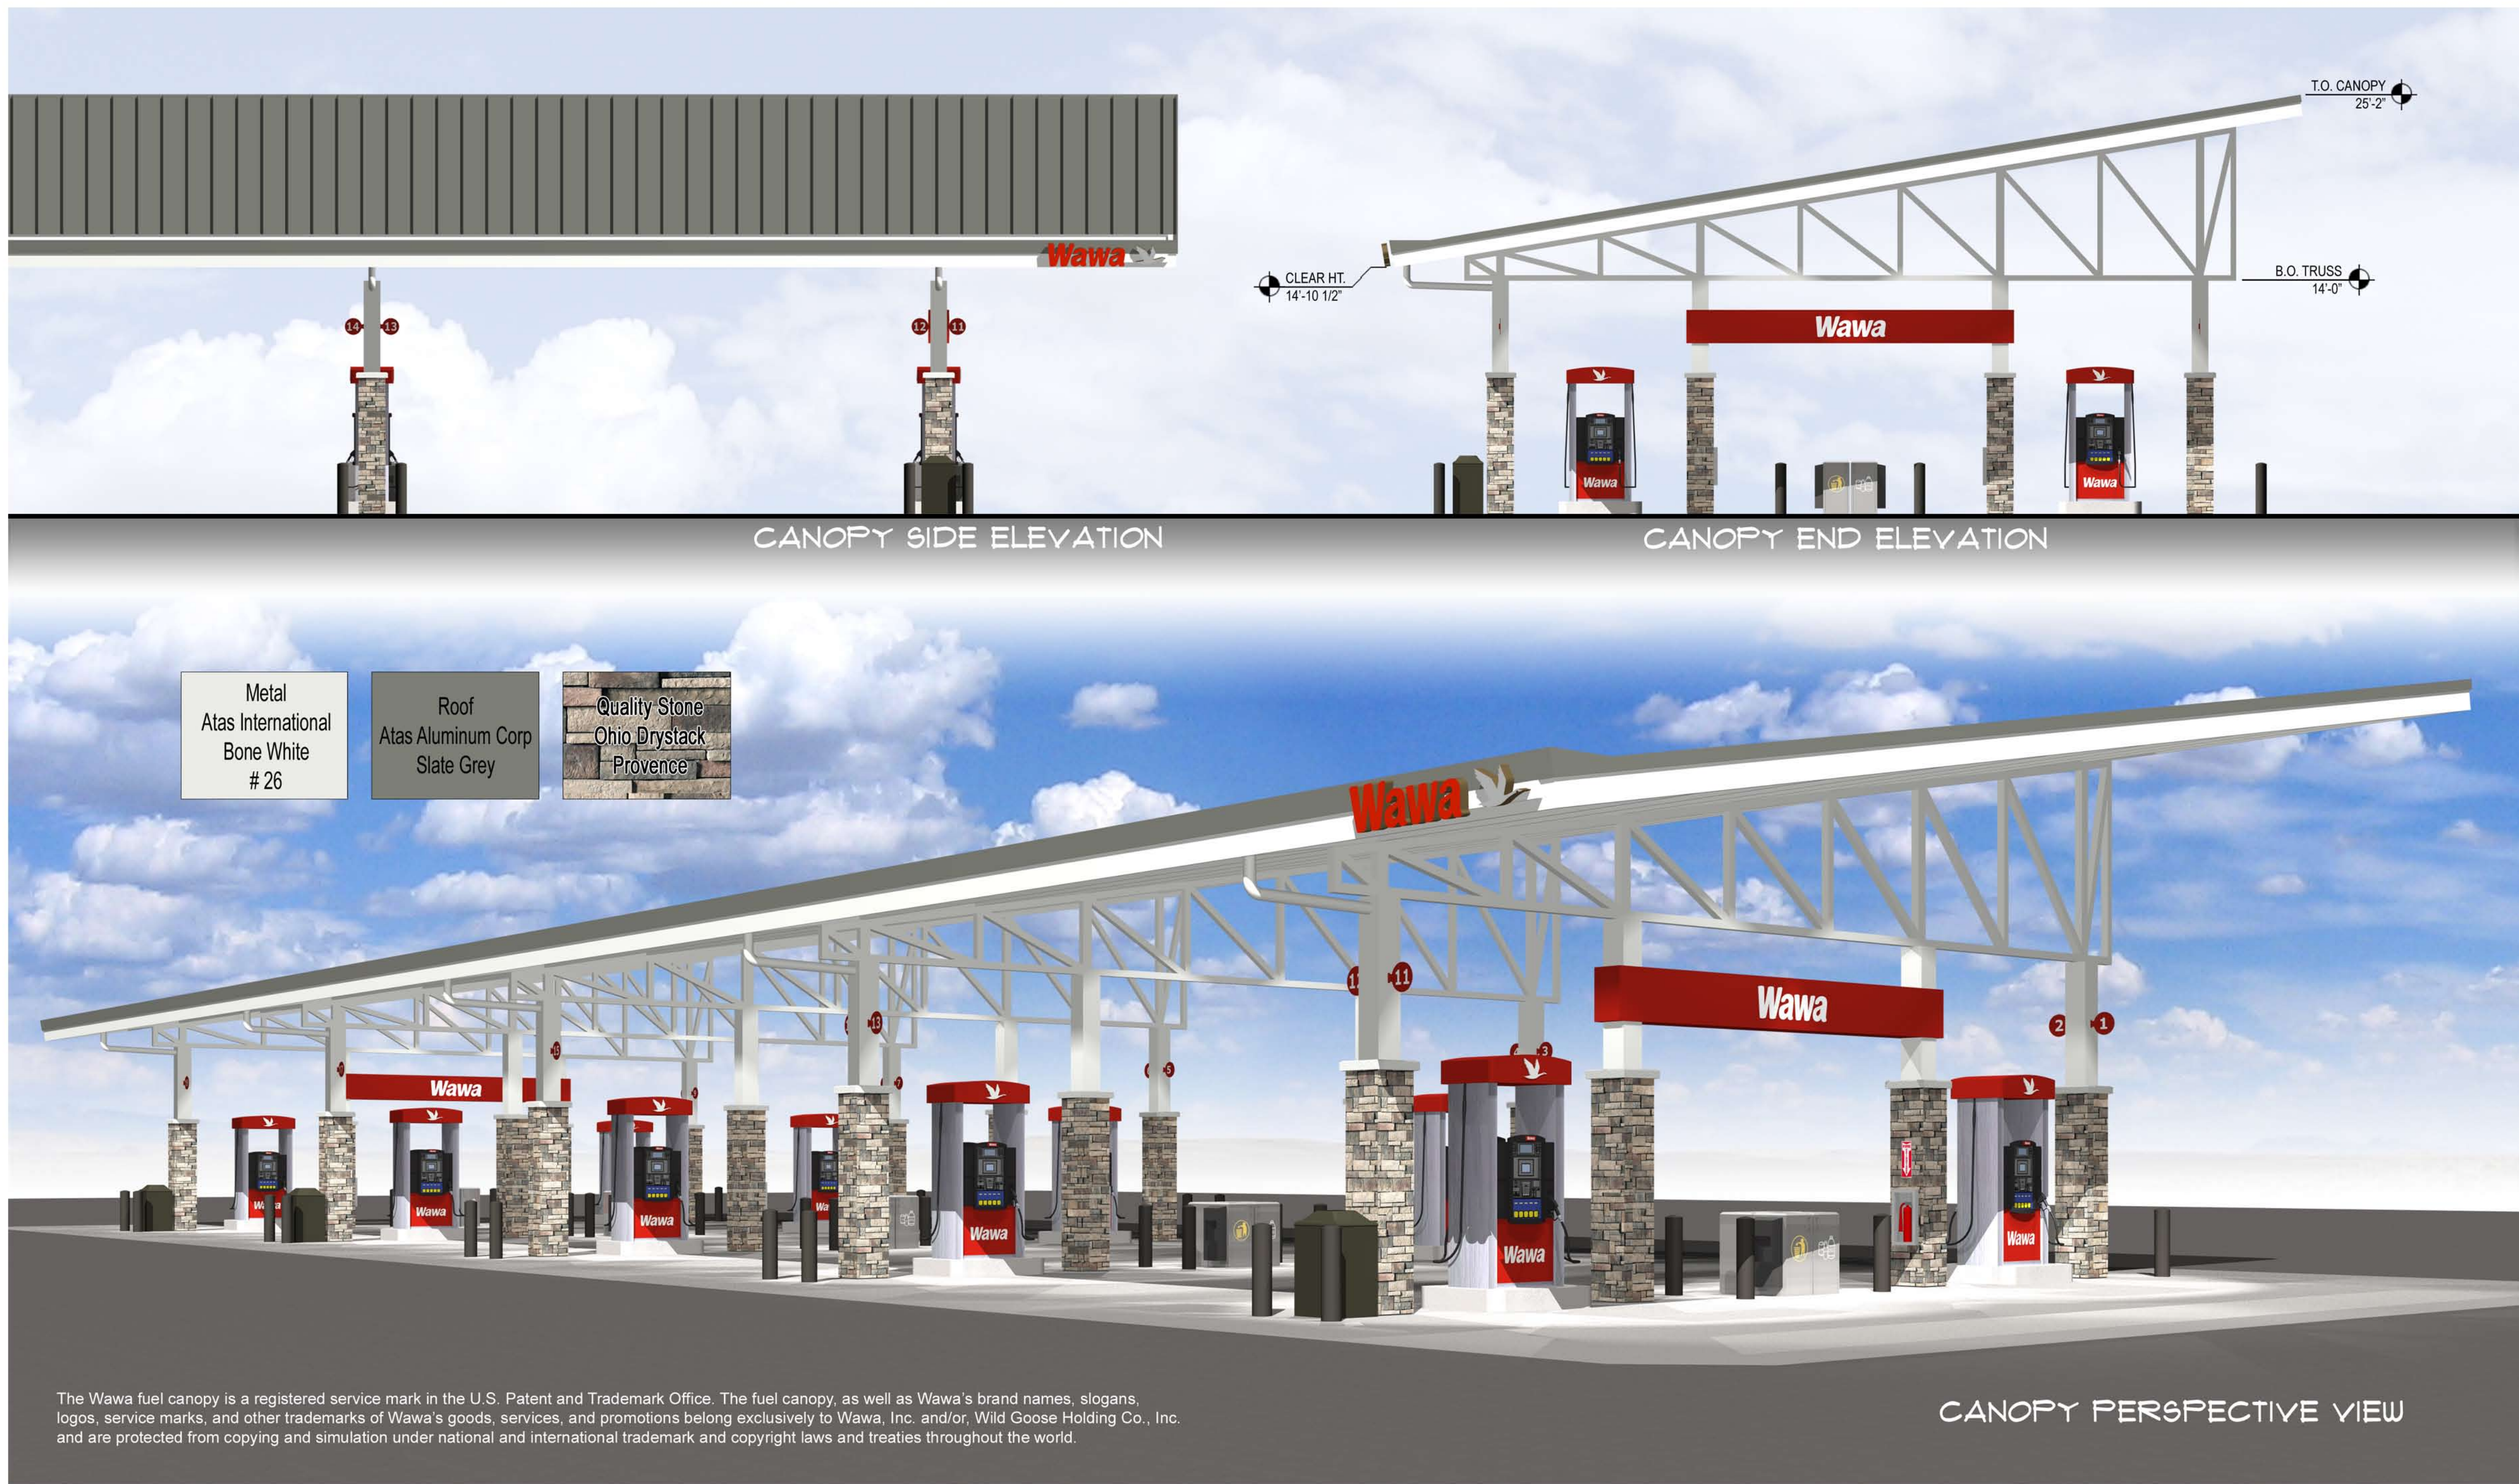

RIGHT ELEVATION

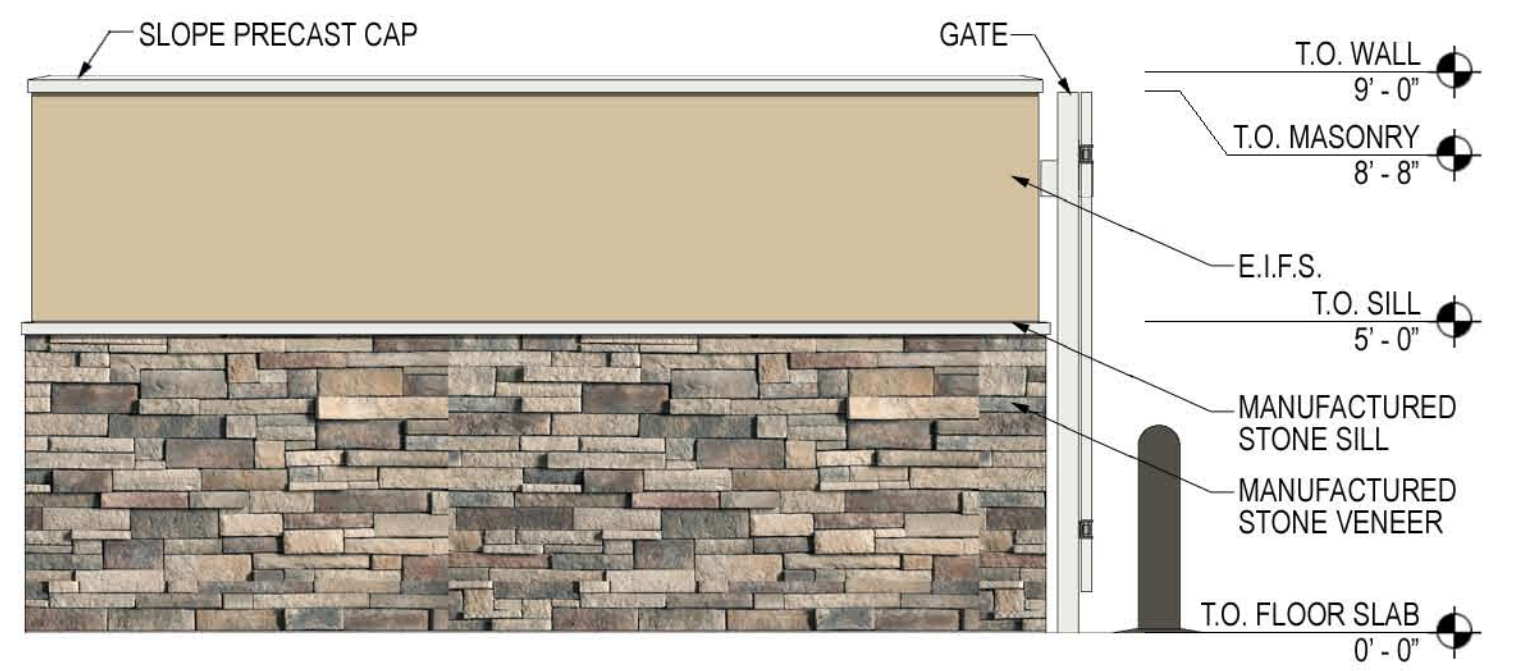

LEFT ELEVATION

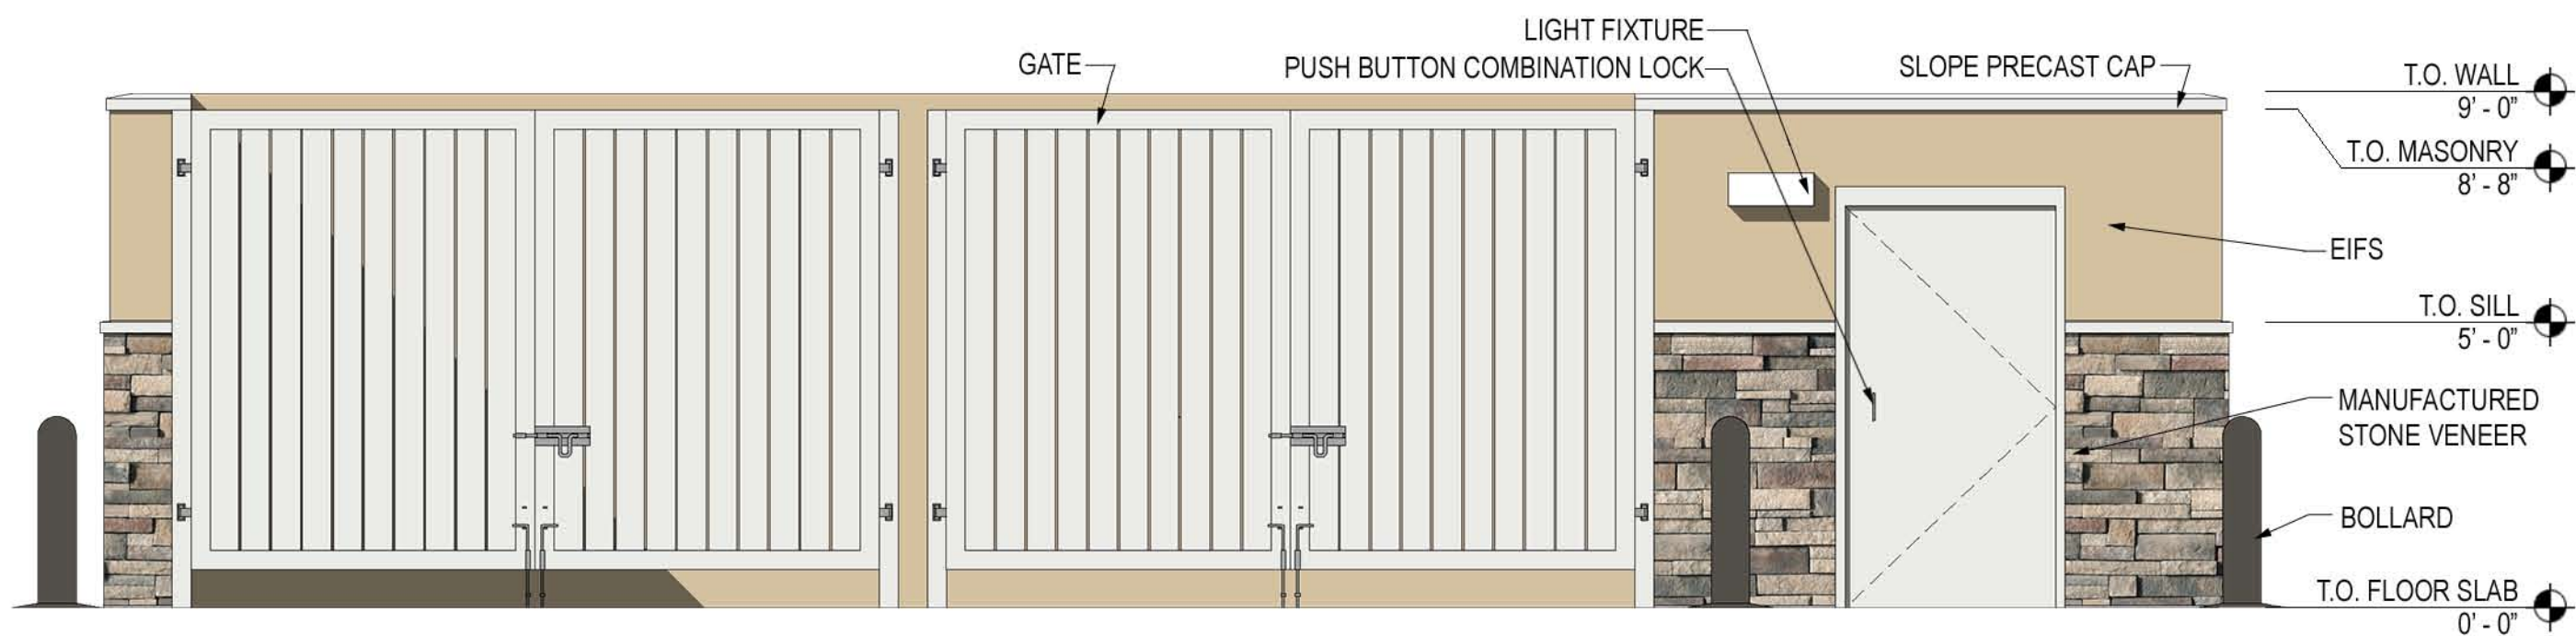

FRONT ELEVATION



REAR ELEVATION

