



RATCLIFFE
ARCHITECTS

0404 Stevenson Road
Stevenson, Maryland 21153
410-484-7010 • Fax 410-484-3810 • info@ratcliffarchitects.com

ROYAL FARMS

ROYAL FARMS #430
4 COMMERCE PARKWAY
STAFFORD COUNTY, VA

ELEVATIONS




[illegible]

SCALE $1/4" = 1'-0"$

DRAWN BY	STAFF
----------	-------

THESE DRAWINGS ARE PROTECTED UNDER THE
COPYRIGHT ACT OF 1976 AND SHALL NOT BE REUSED
WITHOUT THE WRITTEN PERMISSION OF THE
ARCHITECT.

A2.0

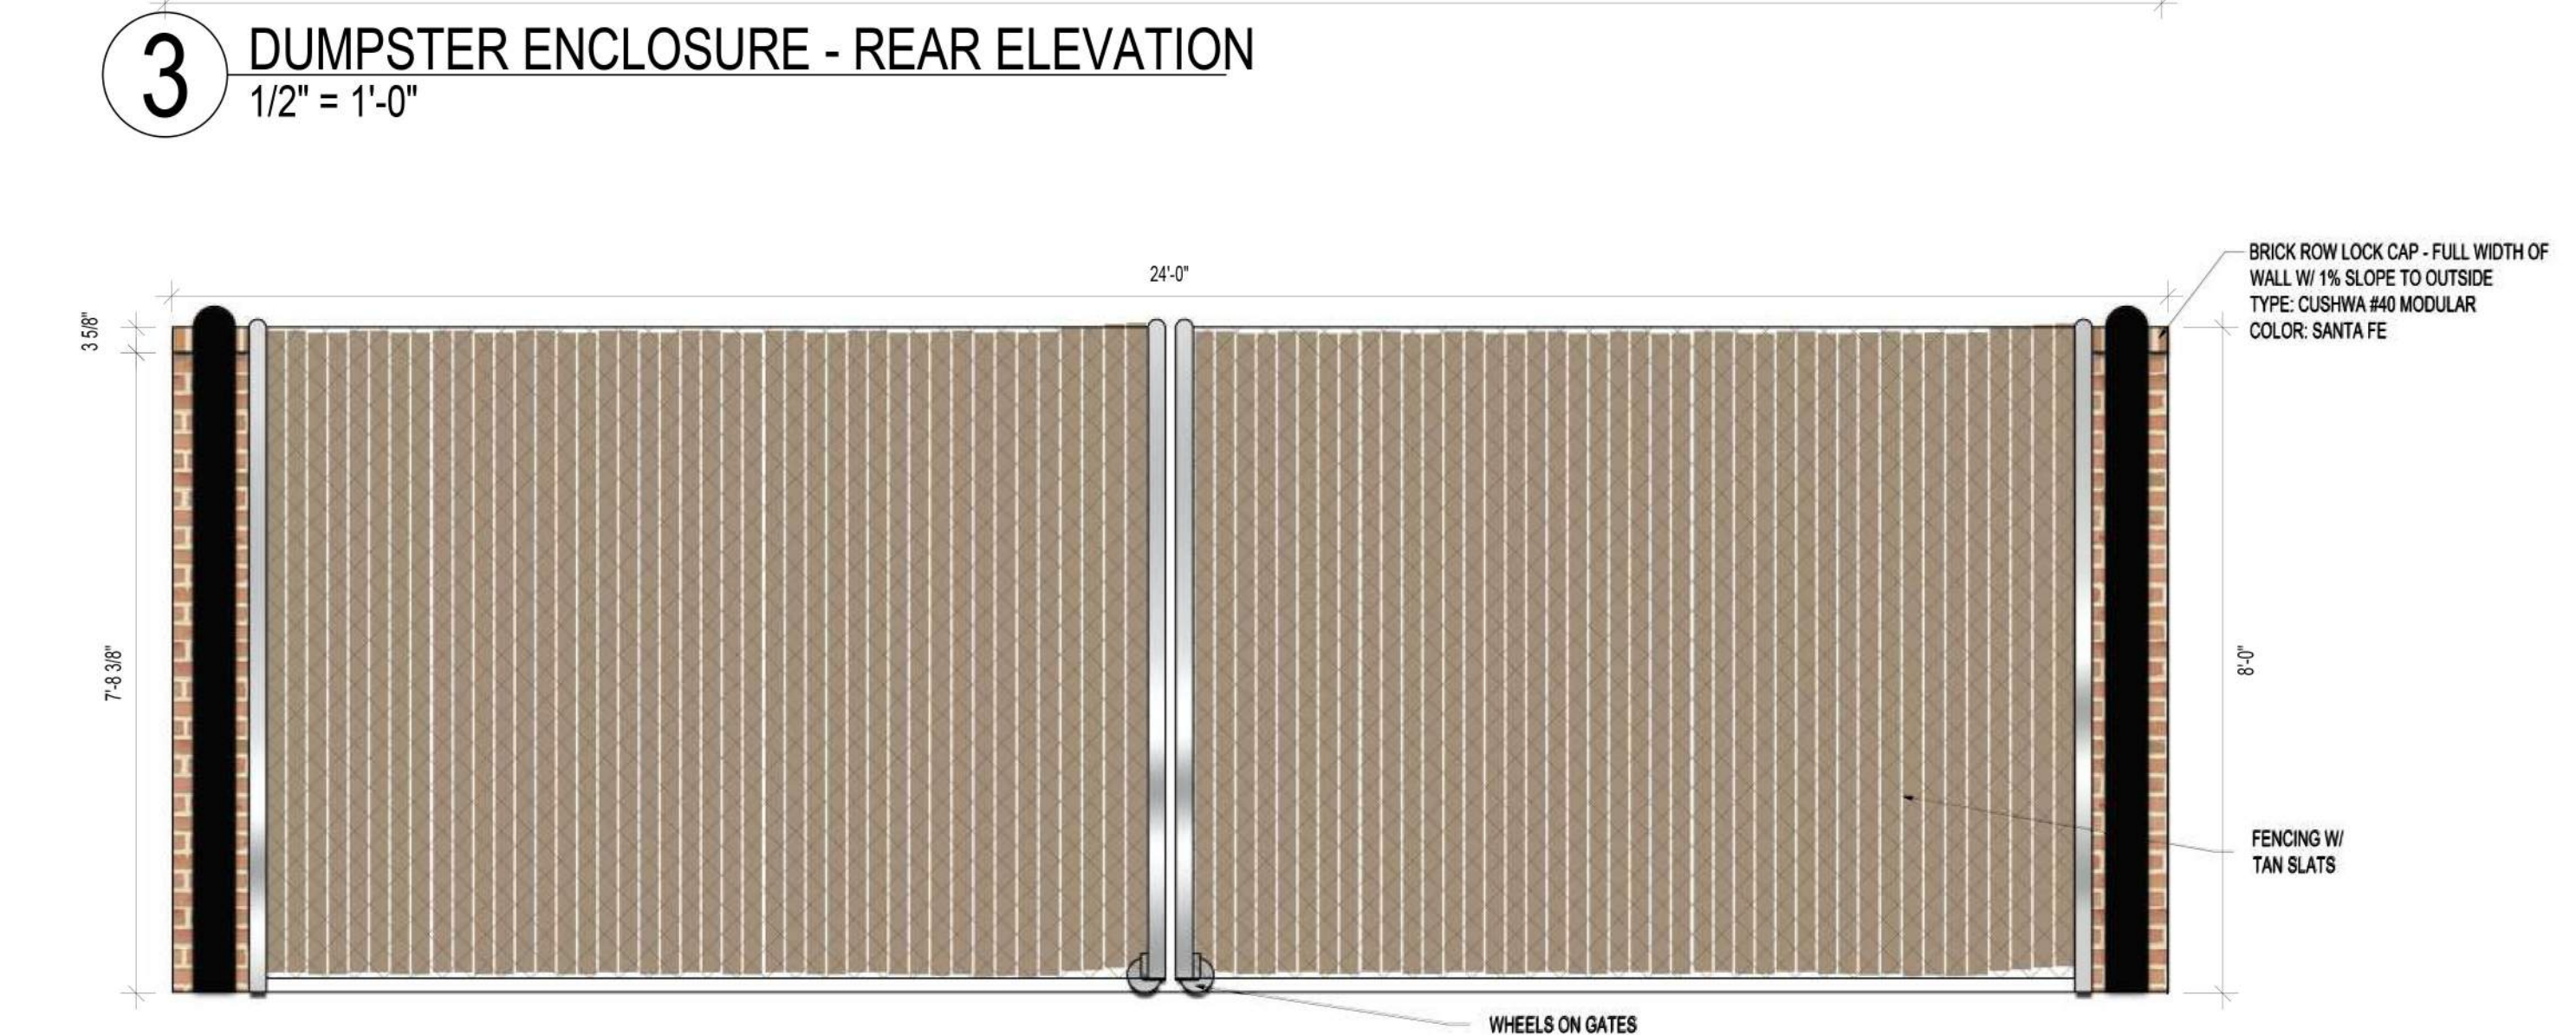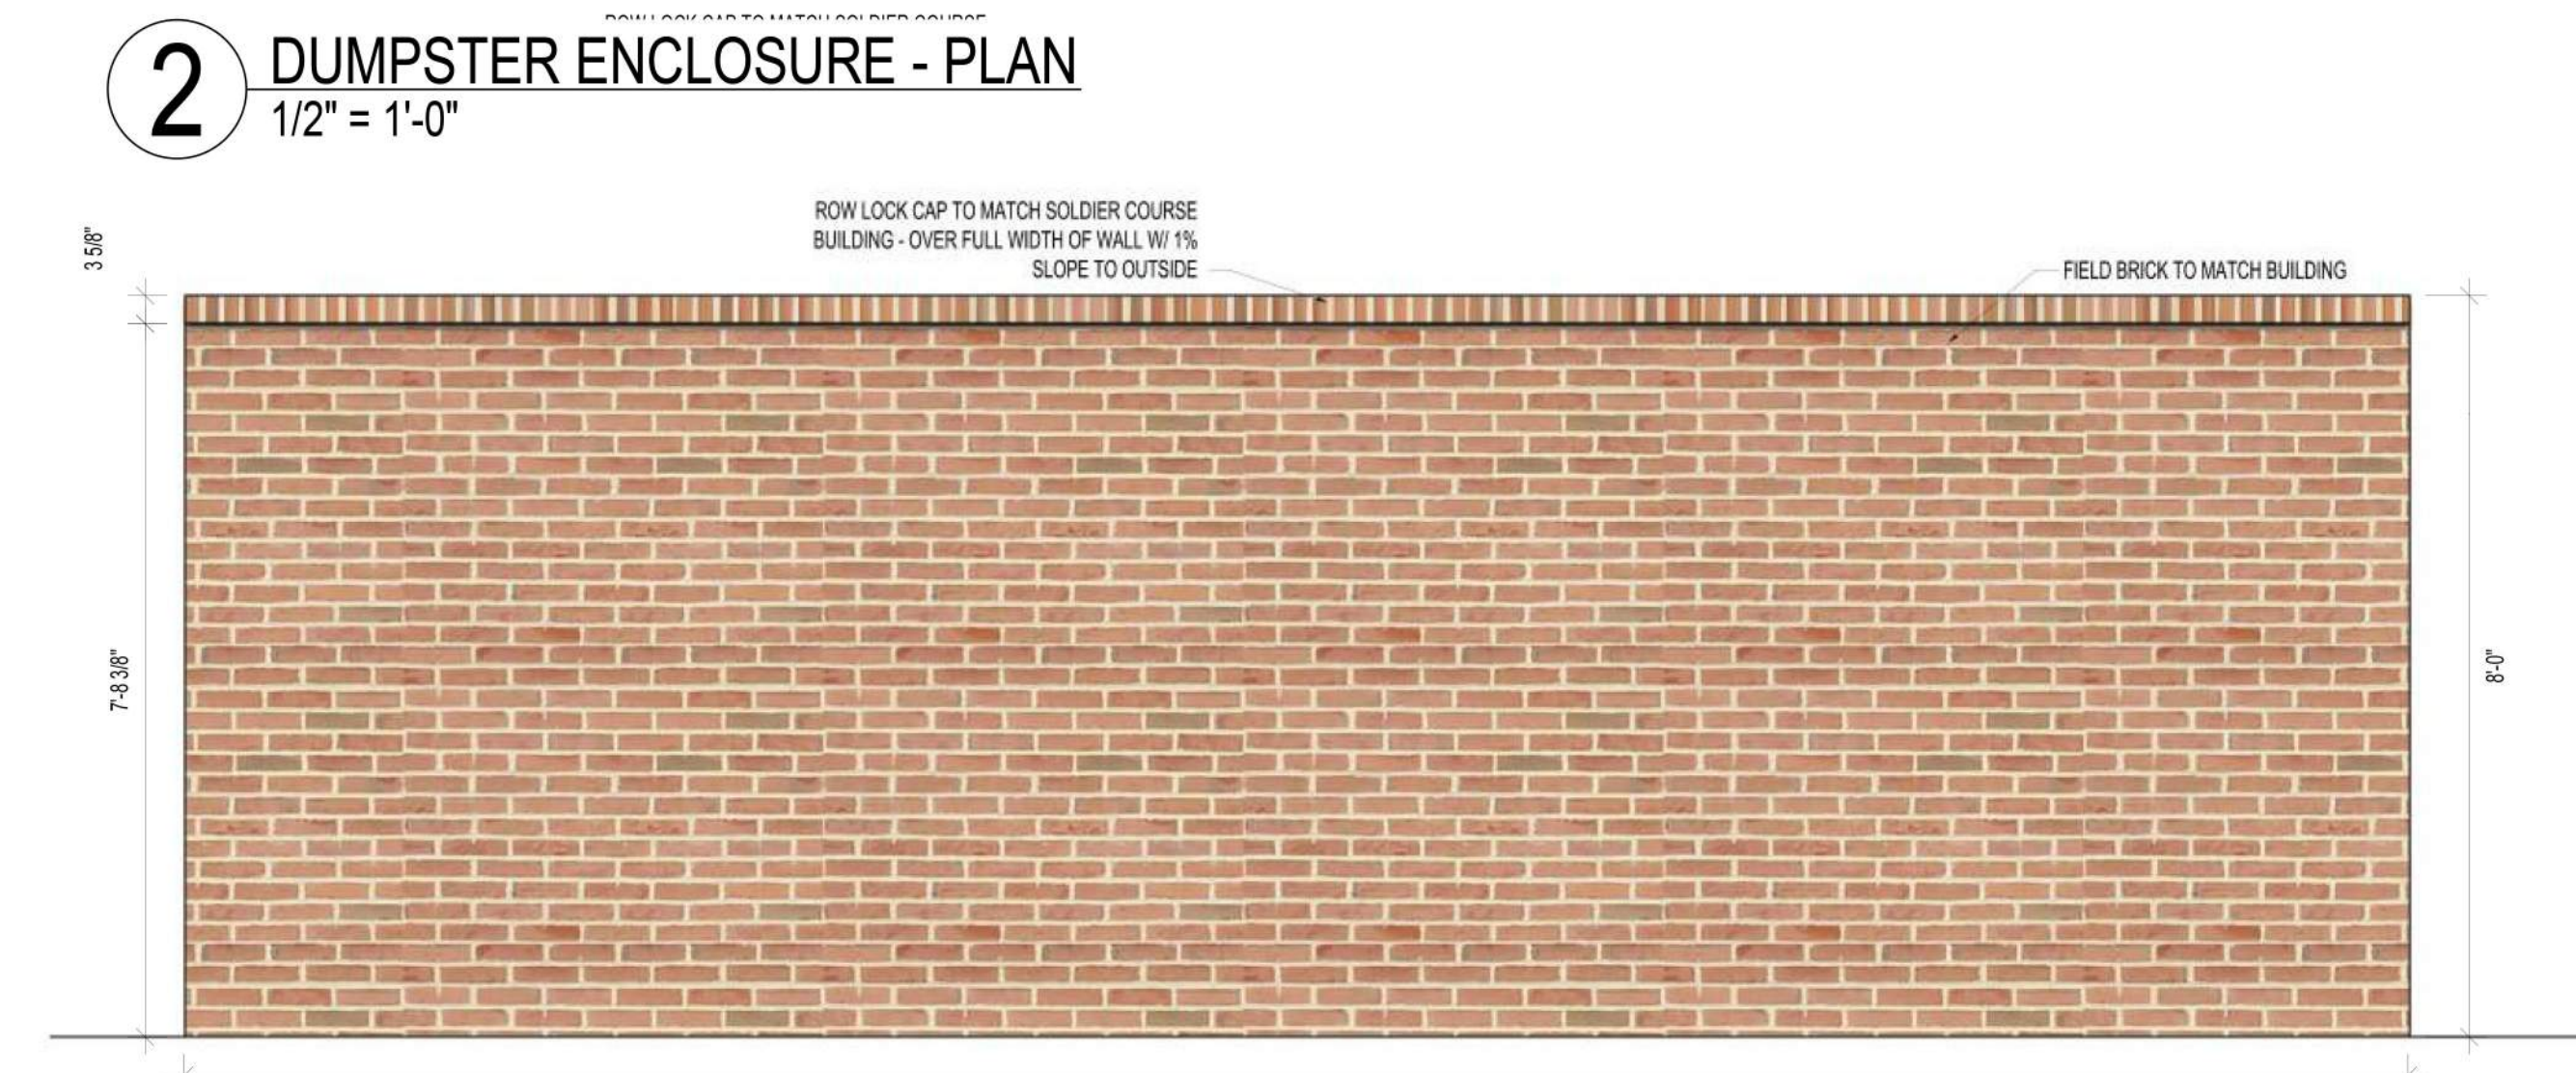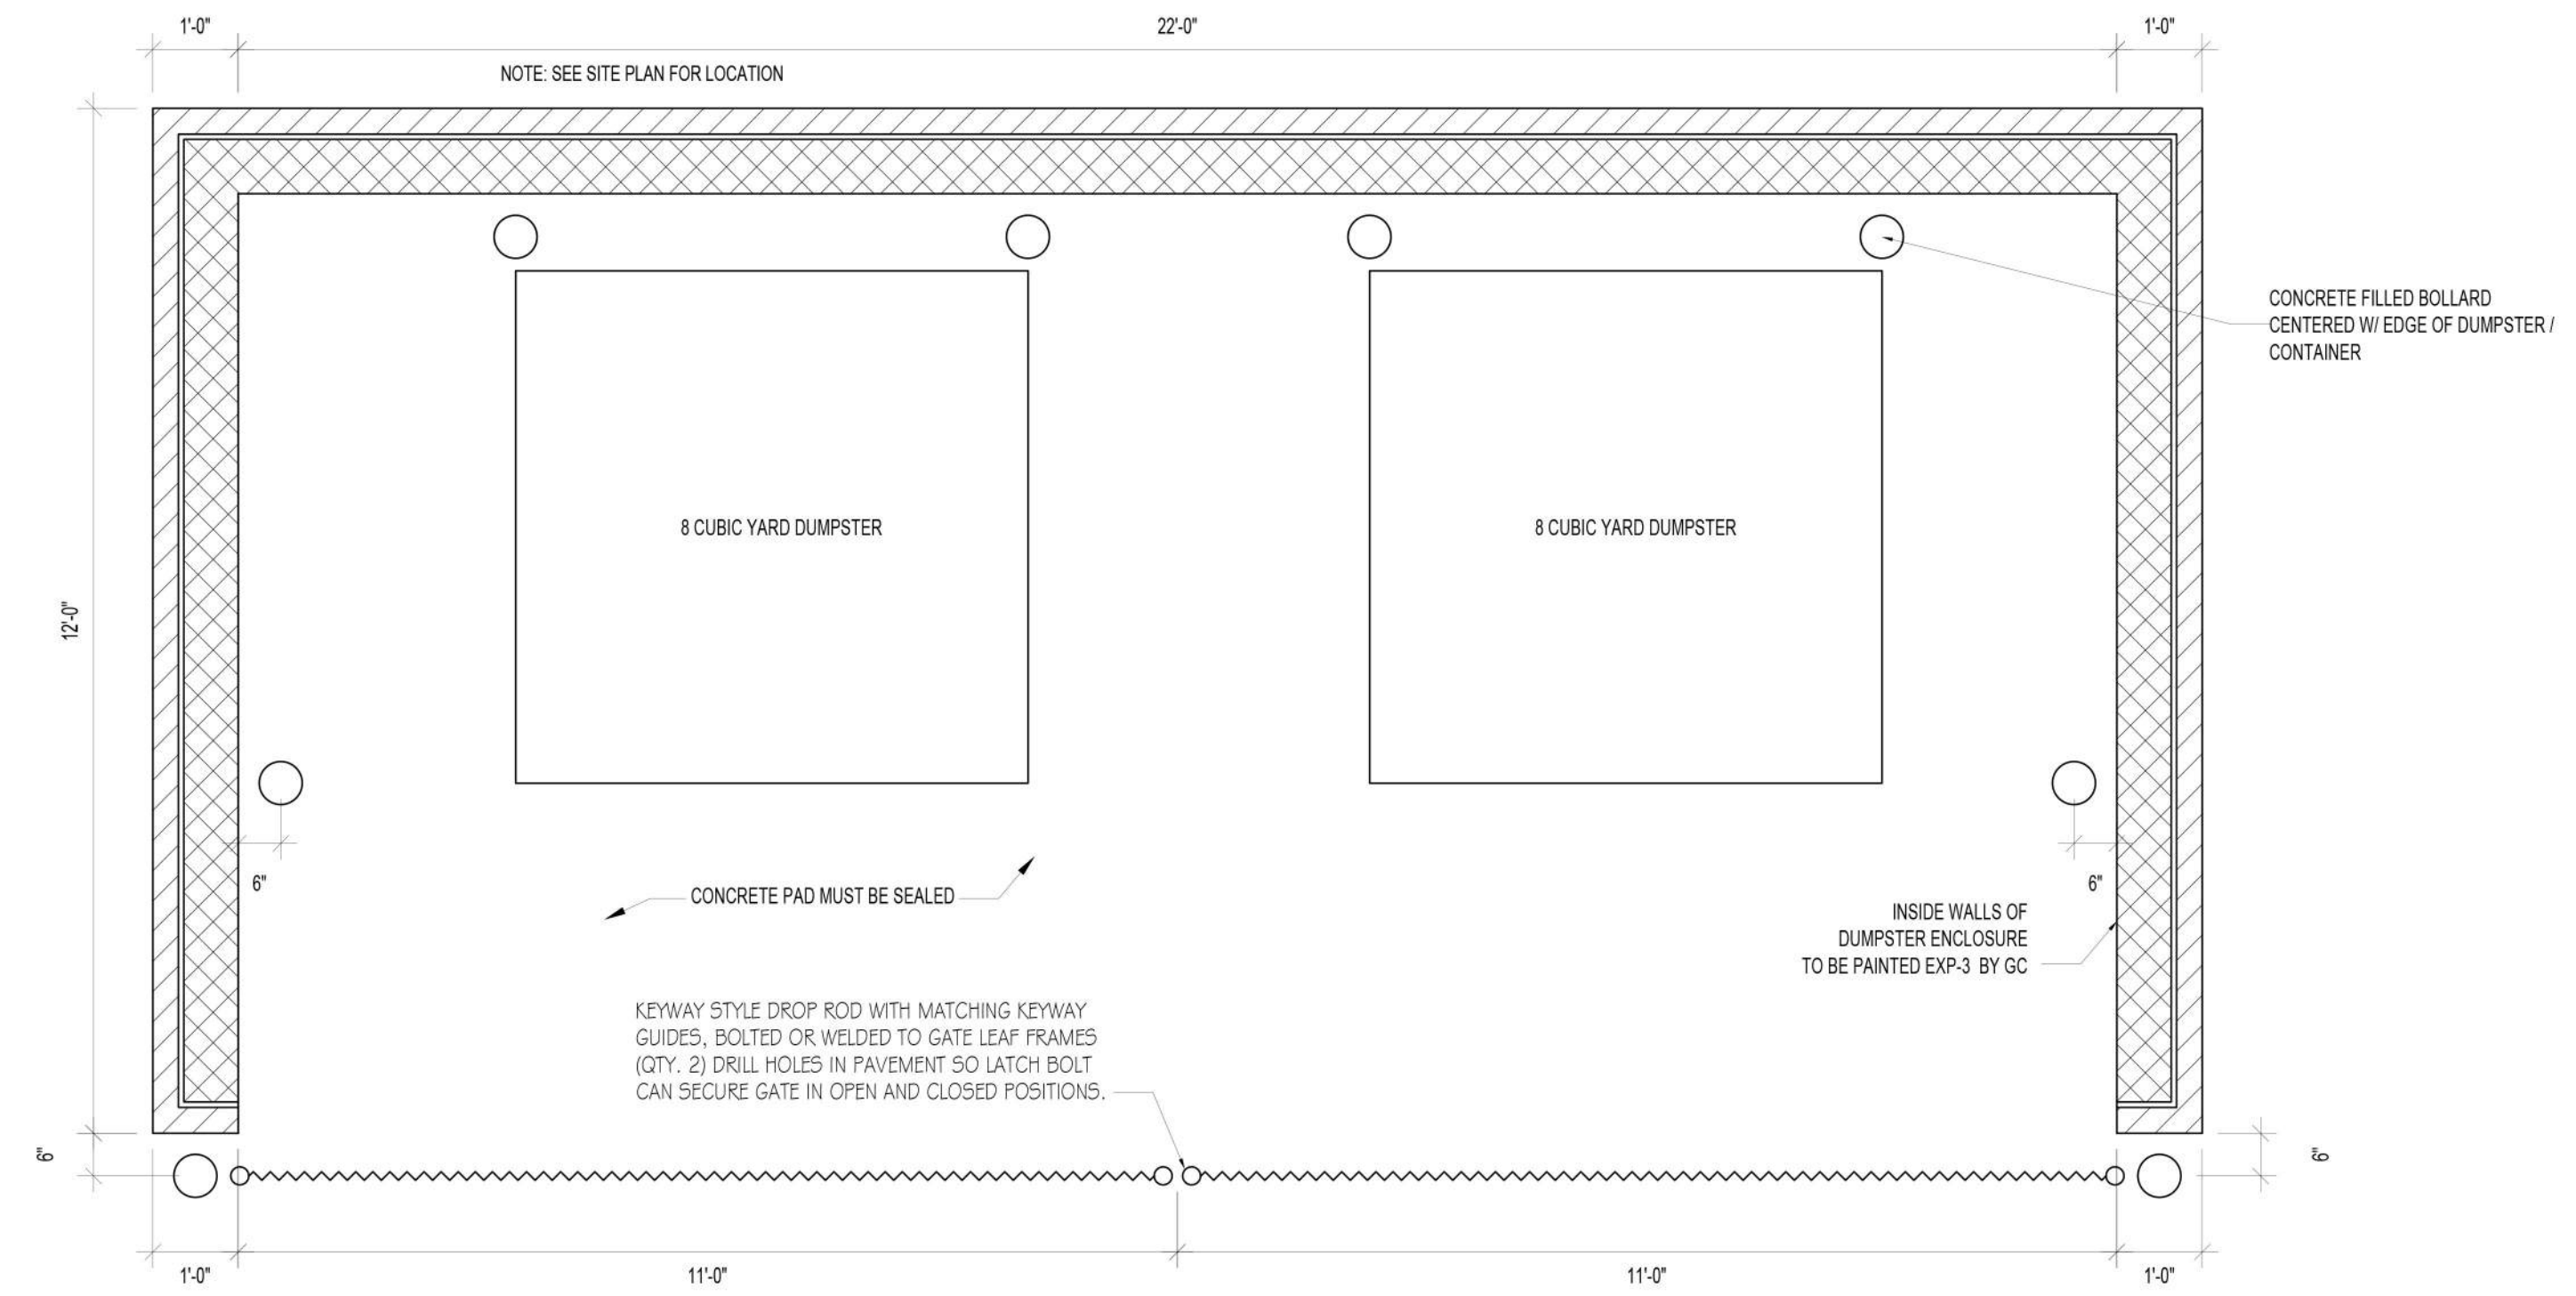

RATCLIFFE
ARCHITECTS

10404 Stevenson Road • Stevenson, Maryland 21153
410-484-7010 • Fax 410-484-3819 • info@architects.com

ROYAL FARMS #430
4 COMMERCE PARKWAY
STAFFORD COUNTY, VA


DUMPSTER
ENCLOSURE

[illegible]

SCALE	NOTED
DRAWN BY	STAFF

THESE DRAWINGS ARE PROTECTED UNDER THE COPYRIGHT ACT OF 1976 AND SHALL NOT BE REUSED WITHOUT THE WRITTEN PERMISSION OF THE ARCHITECT.

A7.0

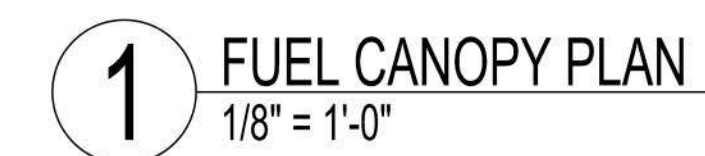

ROYAL FARMS #430
4 COMMERCE PARKWAY
STAFFORD COUNTY, VA

A8.0