


SMITH ENGINEERING
 14901 BOGLE DRIVE SUITE 202
 CHANTILLY, VA 20151
 PHONE: 703-956-6204
 PROJECT: 311-01
 PROJECT MANAGER:
 MARY PITMAN
 MPitman@PENNGI.COM

PLAN SUBMISSIONS	
06/08/22	1ST SUBMISSION
10/13/22	2ND SUBMISSION

APPROVAL STAMP

SCALE: 1" = 200'
 DATE: MARCH 2022
 SHEET 1 OF 1

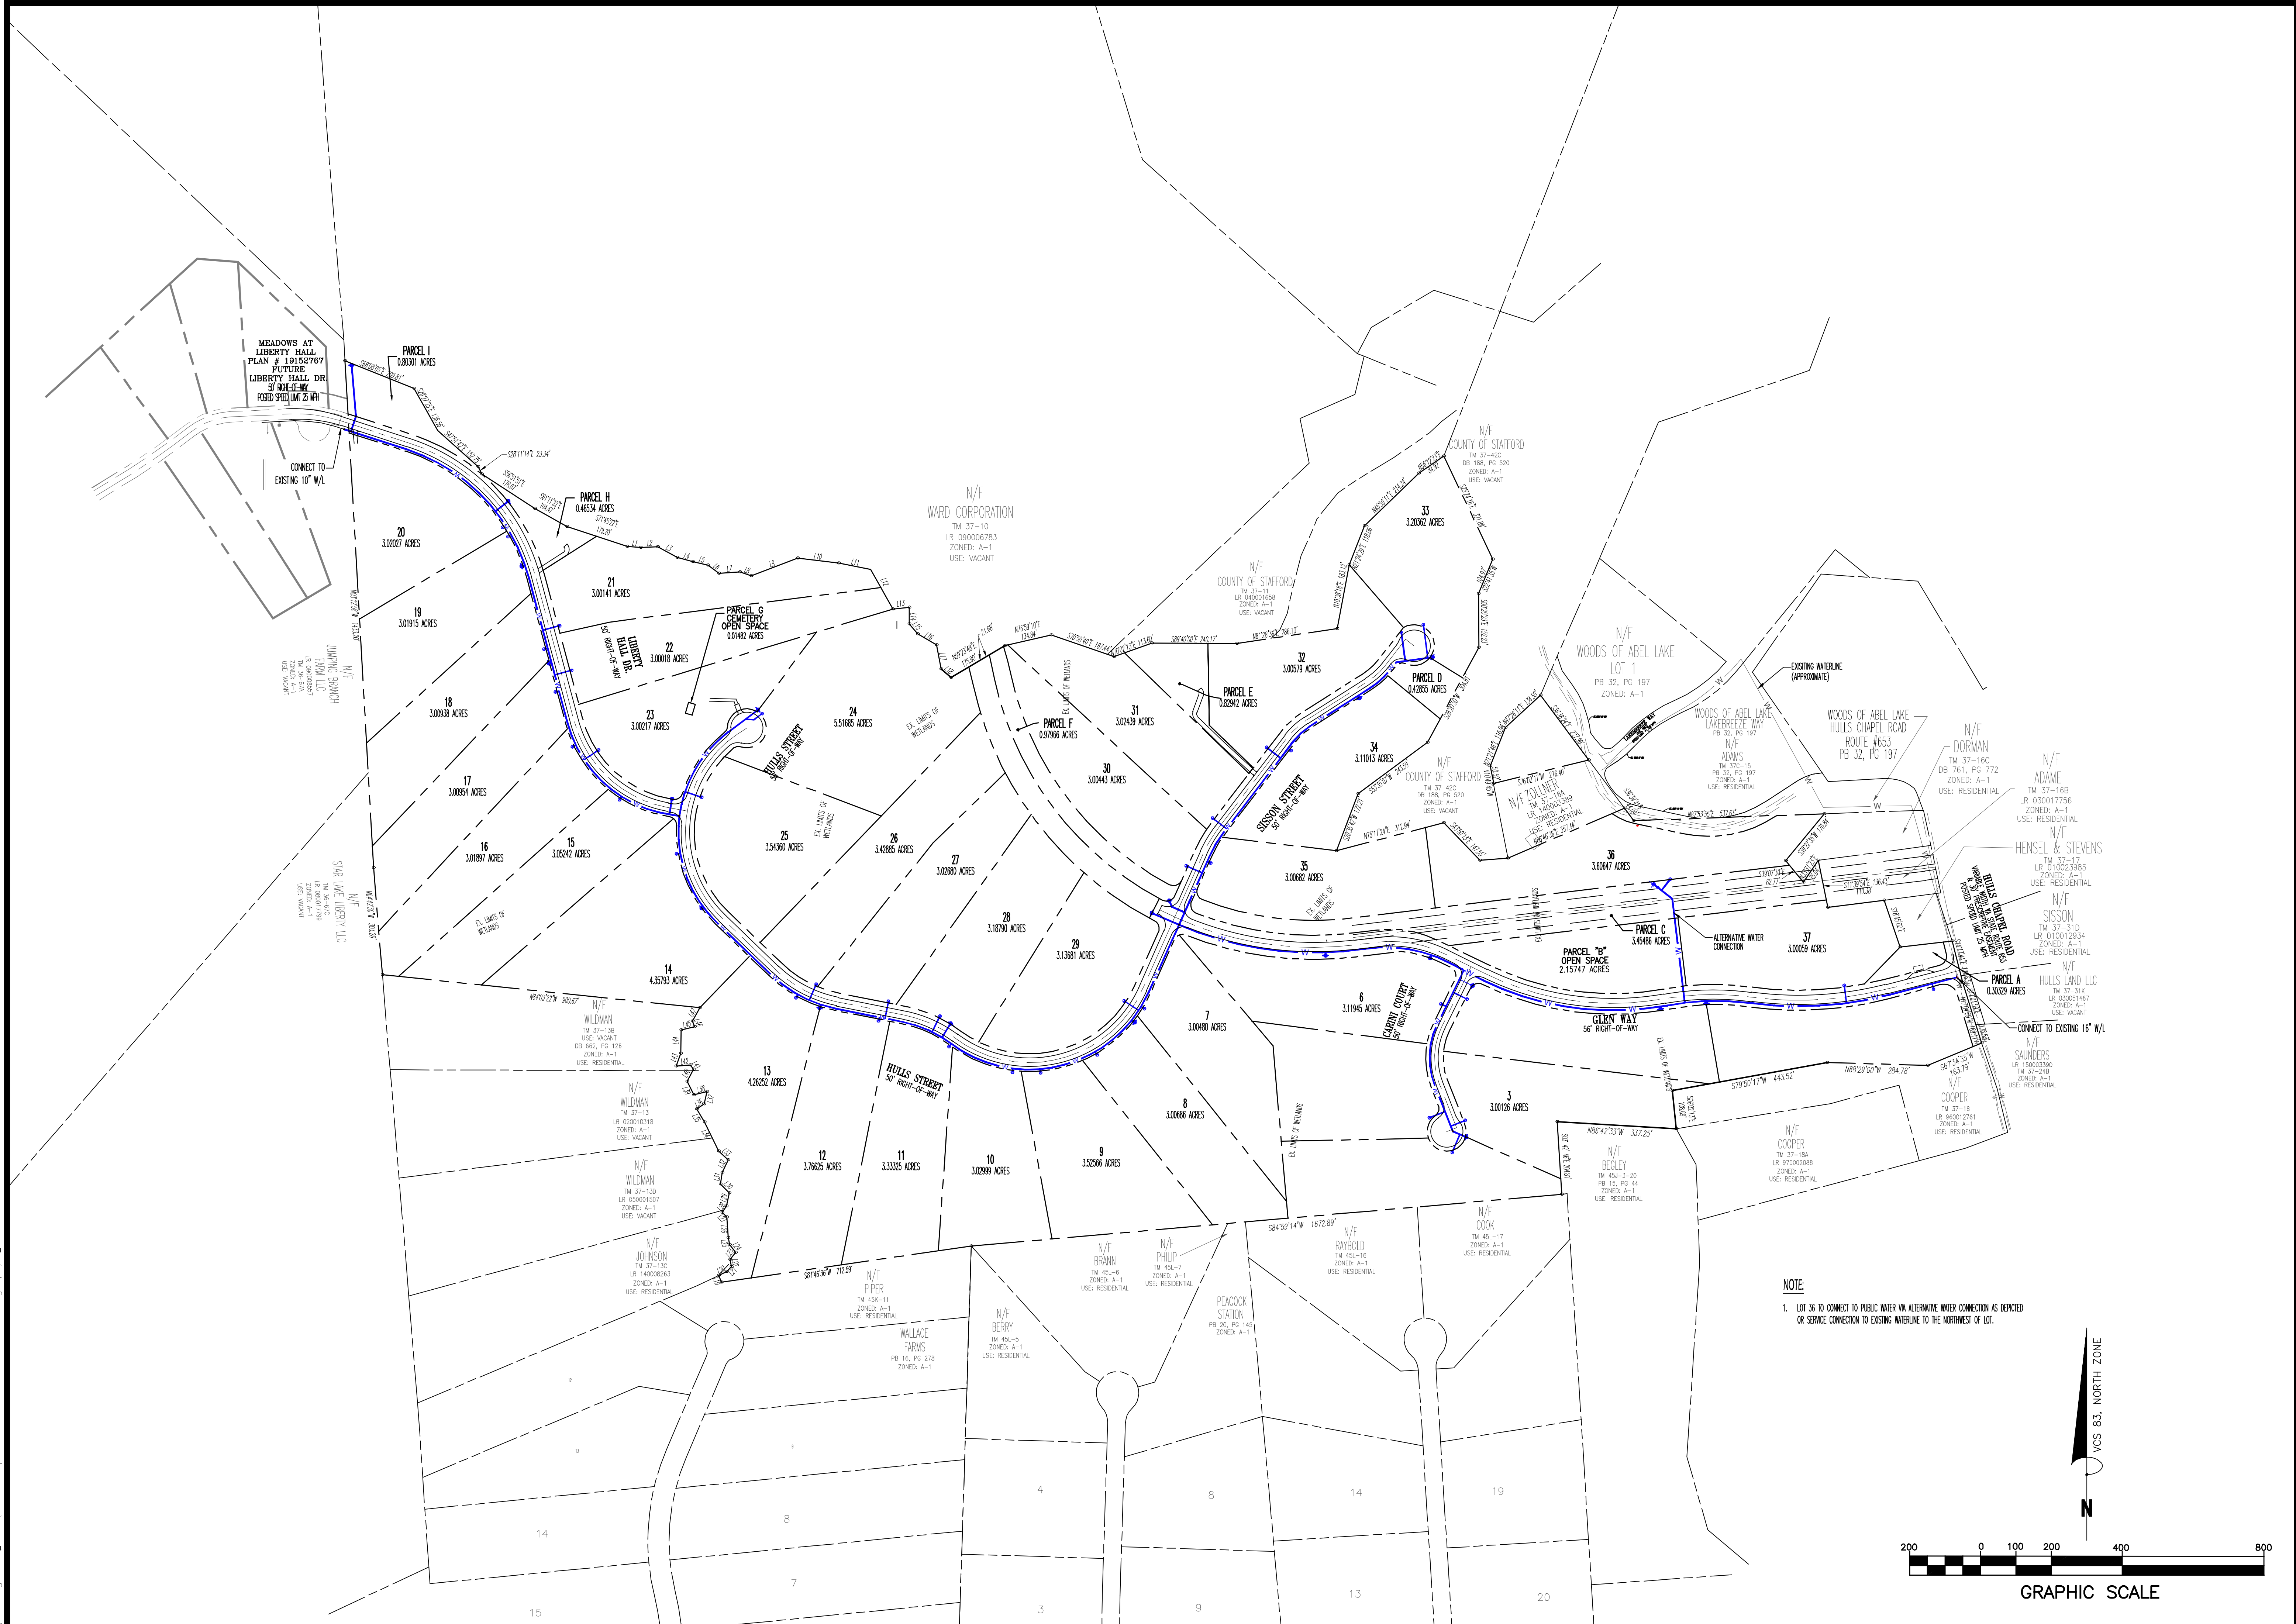

NOTE:
 1. LOT 36 TO CONNECT TO PUBLIC WATER VIA ALTERNATIVE WATER CONNECTION AS DEPICTED OR SERVICE CONNECTION TO EXISTING WATERLINE TO THE NORTHWEST OF LOT.

