


PROJECT MANAGER: KHALIL MINHAS, P.E., PMP, PTOE; (540) 374-3369 (VDOT FREDERICKSBURG DISTRICT)
SURVEYED BY, DATE: BOWMAN CONSULTING GROUP, LTD., FEBRUARY 2015 (540) 371-0268
DESIGN BY: JUSTIN TROIDL, P.E., BOWMAN CONSULTING GROUP, LTD. (540) 371-0268
SUBSURFACE UTILITY PROVIDED BY, DATE:
ACCUMARK SUBSURFACE UTILITY SERVICES, 8/23/2016

EROSION & SEDIMENT CONTROL
PHASE I



Justin R. Troidl
BOWMAN CONSULTING GROUP, LTD.
FREDERICKSBURG, VIRGINIA
ROADWAY/HYDRO ENGINEER

REVISED	STATE	FEDERAL AID PROJECT	ROUTE	STATE PROJECT	SHEET NO.
	VA.		1	0001-089-R32 RW-201 C-501	1J(1)
DESIGN FEATURES RELATING TO CONSTRUCTION OR TO REGULATION AND CONTROL OF TRAFFIC MAY BE SUBJECT TO CHANGE AS DEEMED NECESSARY BY THE DEPARTMENT					
City/County: STAFFORD COUNTY					
UPC No.: 103085					

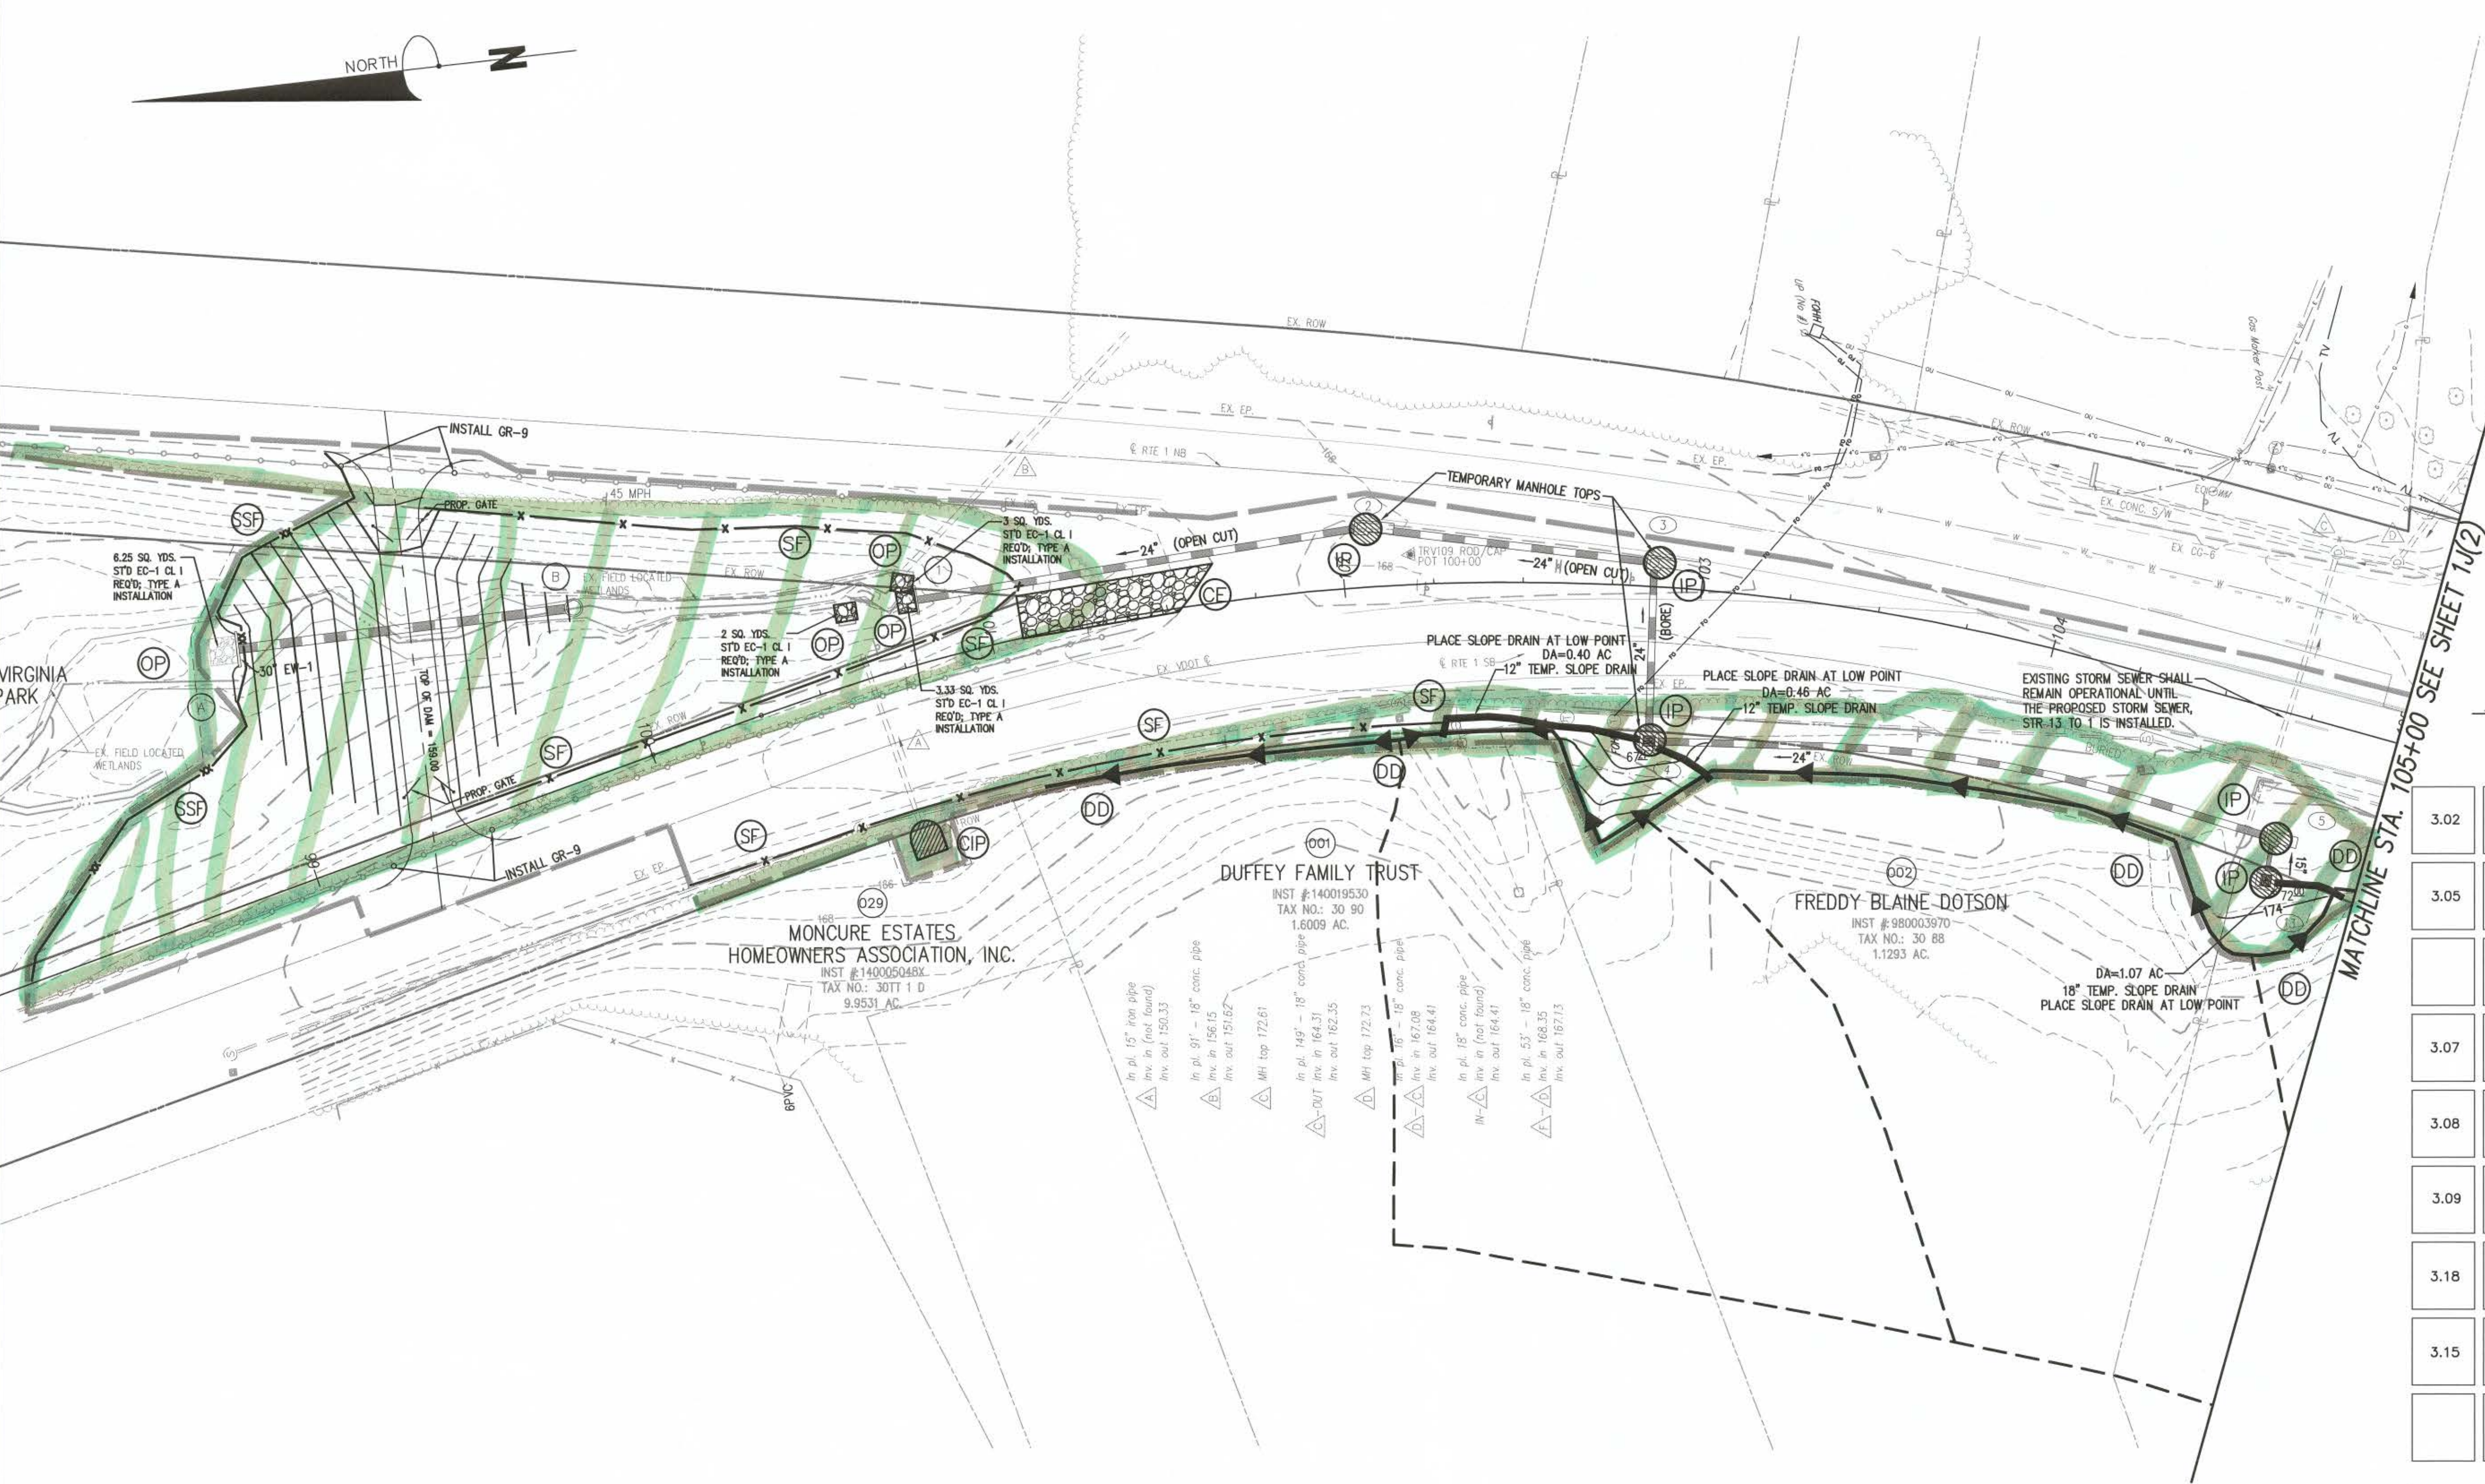

EROSION AND SEDIMENT
CONTROL LEGEND

3.02	TEMPORARY STONE CONSTRUCTION ENTRANCE	CE	
3.05	SILT FENCE	SF	
	SUPER SILT FENCE	SSF	
3.07	STORM DRAIN INLET PROTECTION	IP	
3.08	CULVERT INLET PROTECTION	CIP	
3.09	TEMPORARY DIVERSION DIKE	DD	
3.18	OUTLET PROTECTION	OP	
3.15	TEMP. SLOPE DRAIN		
	LIMITS OF DISTURBANCE		

EROSION & SEDIMENT CONTROL
PHASE I

GRAPHIC SCALE
0 12.5 25
1 inch = 25 ft.

BOWMAN DRAWING FILE
9475-D-CP-001

PROJECT
0001-089-R32


SHEET NO.
1J(1)

PROJECT MANAGER: KHAULI MINHAS, P.E., PMP, PTOE.; (540) 374-3369 (VDOT FREDERICKSBURG DISTRICT)
SURVEYED BY, DATE: BOWMAN CONSULTING GROUP, LTD., FEBRUARY 2015 (540) 371-0268
DESIGN BY: JUSTIN TROIDL, P.E., BOWMAN CONSULTING GROUP, LTD. (540) 371-0268
SUBSURFACE UTILITY PROVIDED BY, DATE:
ACCUMARK SUBSURFACE UTILITY SERVICES, 8/23/2016


EROSION AND SEDIMENT CONTROL LEGEND

3.05	SILT FENCE	SF	XXXXX
3.07	STORM DRAIN INLET PROTECTION	IP	⊗
3.09	TEMPORARY DIVERSION DIKE	DD	→→→
	LIMITS OF DISTURBANCE		---

EROSION & SEDIMENT CONTROL PHASE I

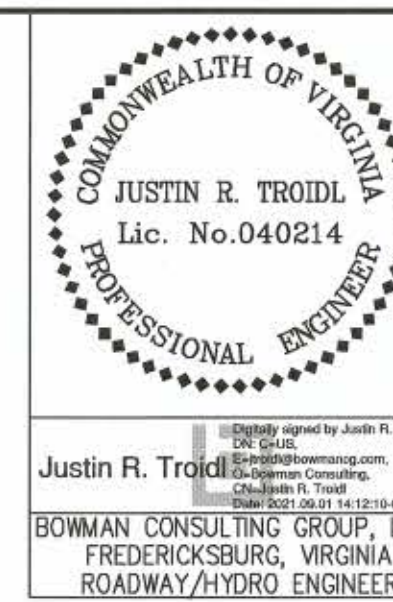

REVISED	STATE	FEDERAL AID PROJECT	ROUTE	STATE PROJECT	SHEET NO.
	VA.		1	0001-089-R32 RW-201 C-501	1J(2)
DESIGN FEATURES RELATING TO CONSTRUCTION OR TO REGULATION AND CONTROL OF TRAFFIC MAY BE SUBJECT TO CHANGE AS DEEMED NECESSARY BY THE DEPARTMENT					
City/County: STAFFORD COUNTY					
UPC No.: 103085					

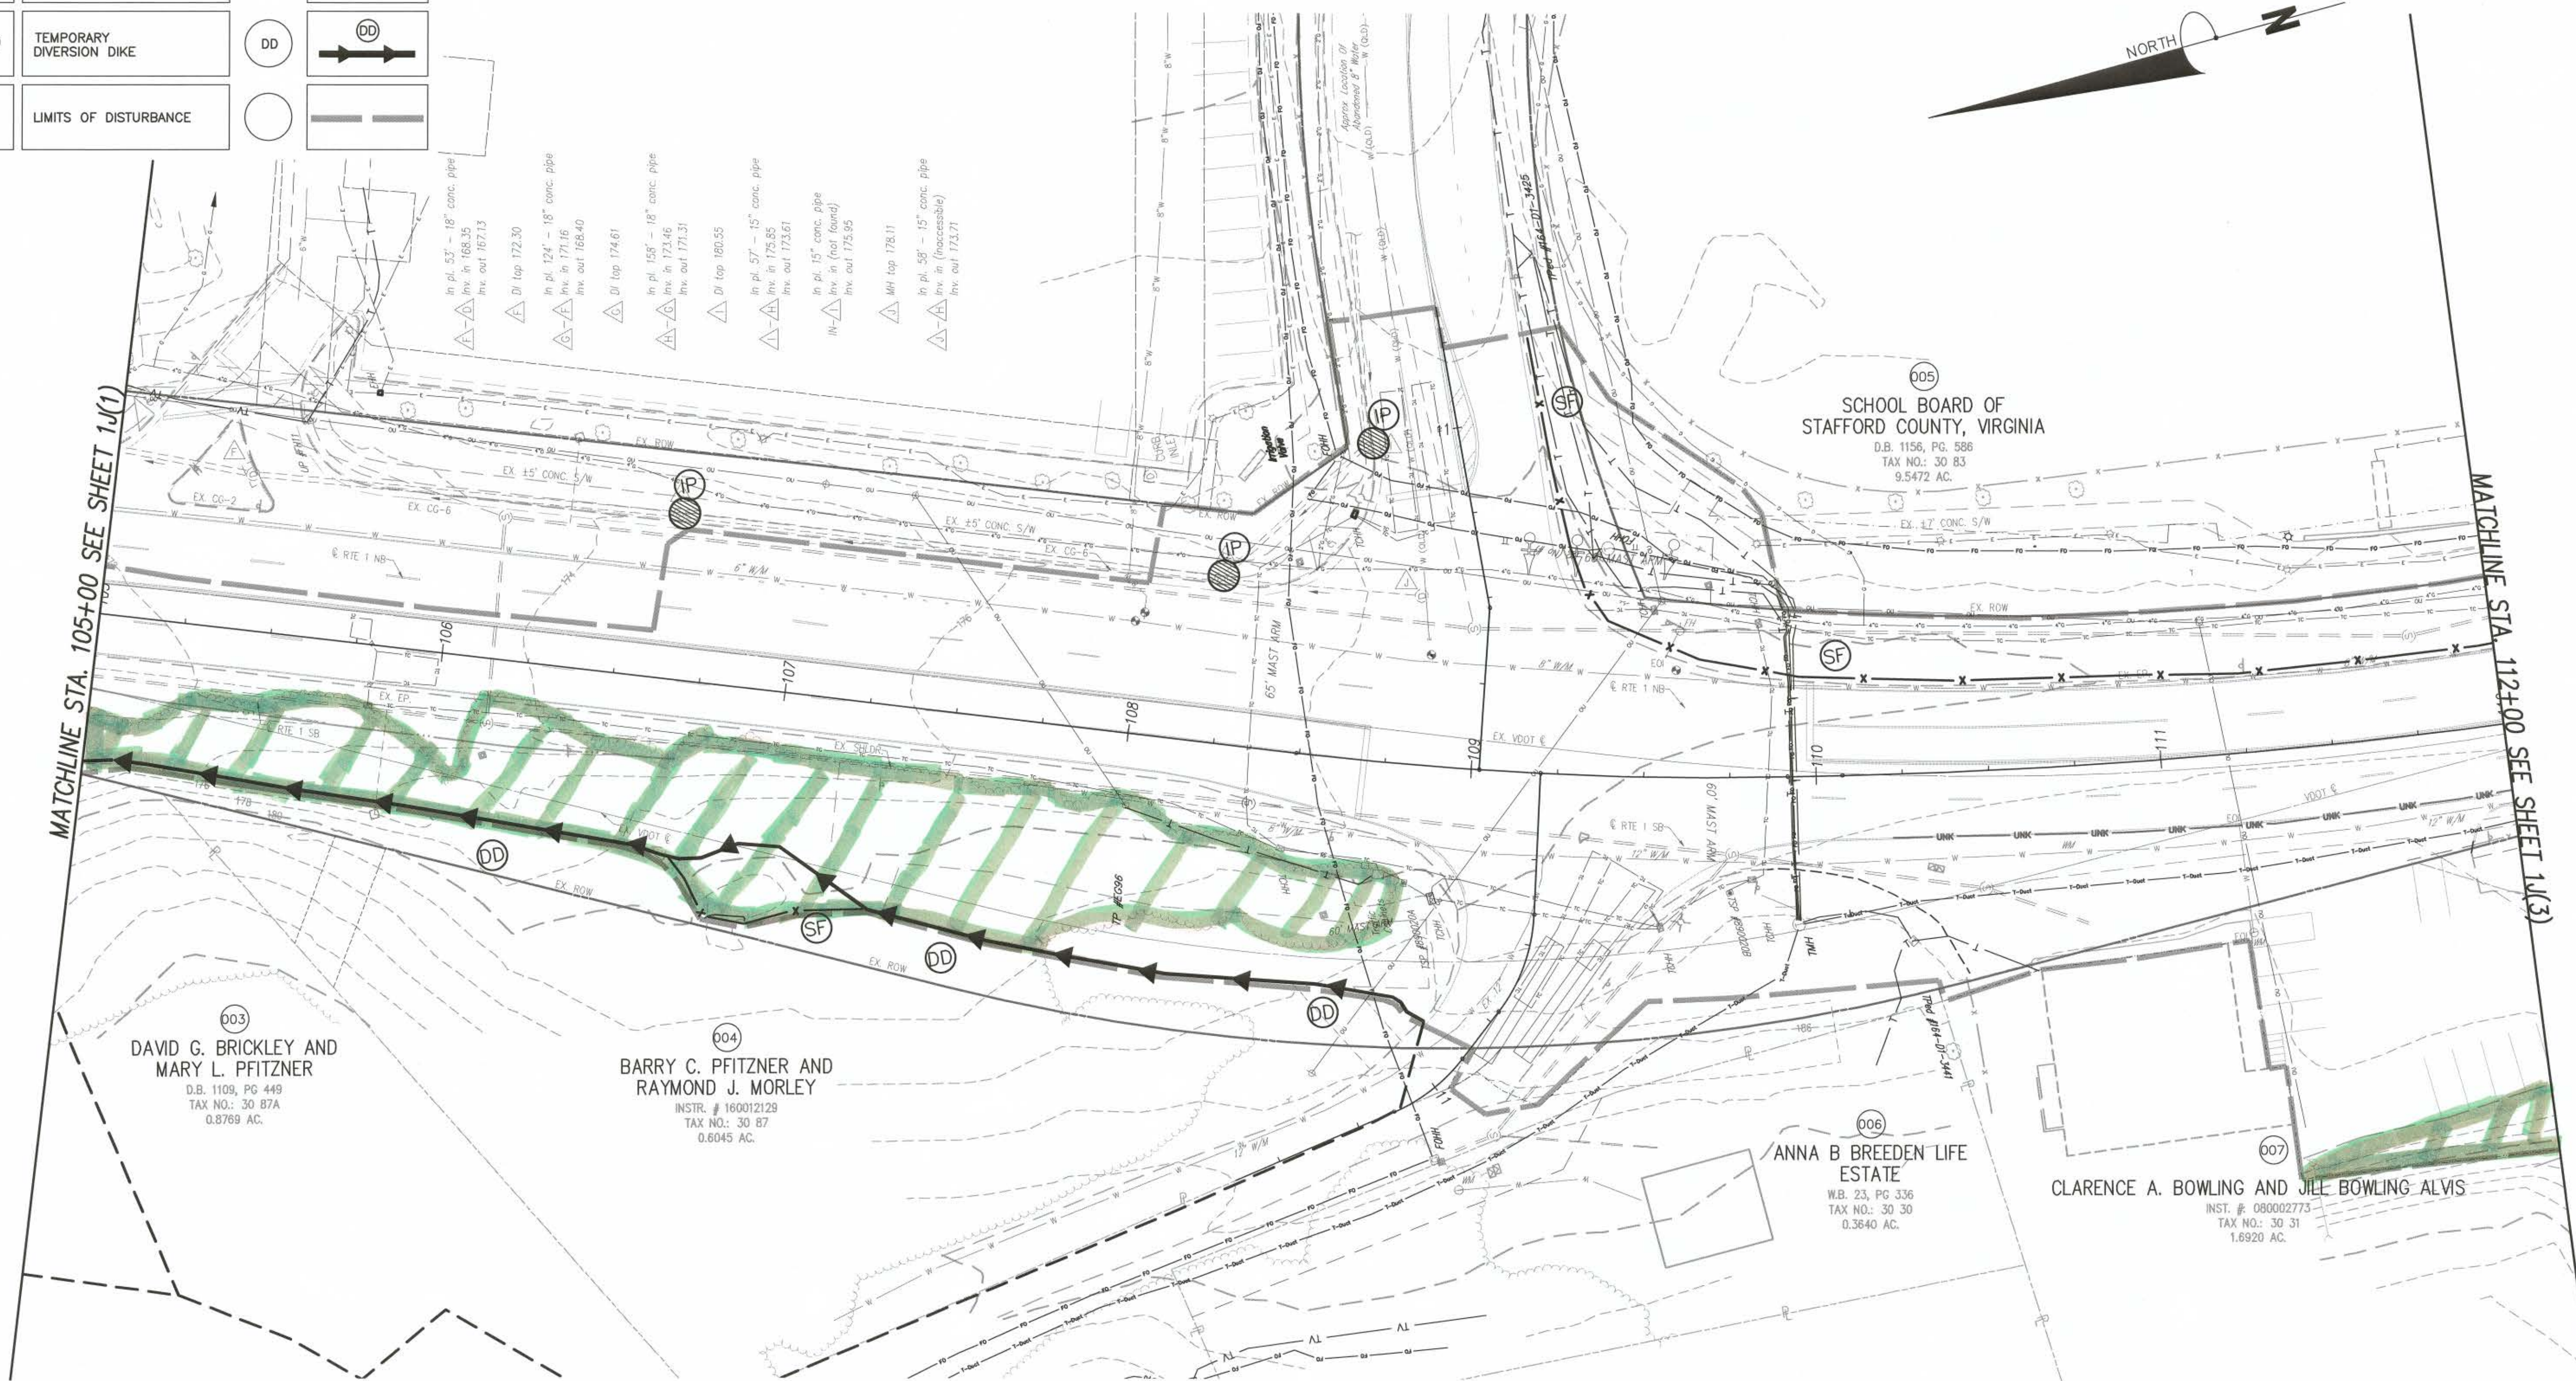

EROSION & SEDIMENT CONTROL PHASE I			GRAPHIC SCALE 0 12.5 25 50 1 inch = 25 ft.
BOWMAN DRAWING FILE 9475-D-CP-001	PROJECT 0001-089-R32	SHEET NO. 1J(2)	

PROJECT MANAGER: KHALIL MINHAS, P.E., PMP, PTOE.; (540) 374-3369 (VDOT FREDERICKSBURG DISTRICT)
SURVEYED BY, DATE: BOWMAN CONSULTING GROUP, LTD., FEBRUARY 2015 (540) 371-0268
DESIGN BY: JUSTIN TROIDL, P.E., BOWMAN CONSULTING GROUP, LTD. (540) 371-0268
SUBSURFACE UTILITY PROVIDED BY, DATE:
ACCUMARK SUBSURFACE UTILITY SERVICES, 8/23/2016

EROSION & SEDIMENT CONTROL PHASE I


EROSION AND SEDIMENT CONTROL LEGEND

3.05	SILT FENCE	SF	X X X X
3.07	STORM DRAIN INLET PROTECTION	IP	⊗
	LIMITS OF DISTURBANCE		---

COMMONWEALTH OF VIRGINIA
JUSTIN R. TROIDL
Lic. No. 040214
PROFESSIONAL ENGINEER

Justin R. Troidl
BOWMAN CONSULTING GROUP, LTD.
FREDERICKSBURG, VIRGINIA
ROADWAY/HYDRO ENGINEER

REVISED	STATE	FEDERAL AID PROJECT	ROUTE	STATE PROJECT	SHEET NO.
	VA.		1	0001-089-R32 RW-201 C-501	1J(3)
DESIGN FEATURES RELATING TO CONSTRUCTION OR TO REGULATION AND CONTROL OF TRAFFIC MAY BE SUBJECT TO CHANGE AS DEEMED NECESSARY BY THE DEPARTMENT					
City/County: STAFFORD COUNTY					
UPC No.: 103085					

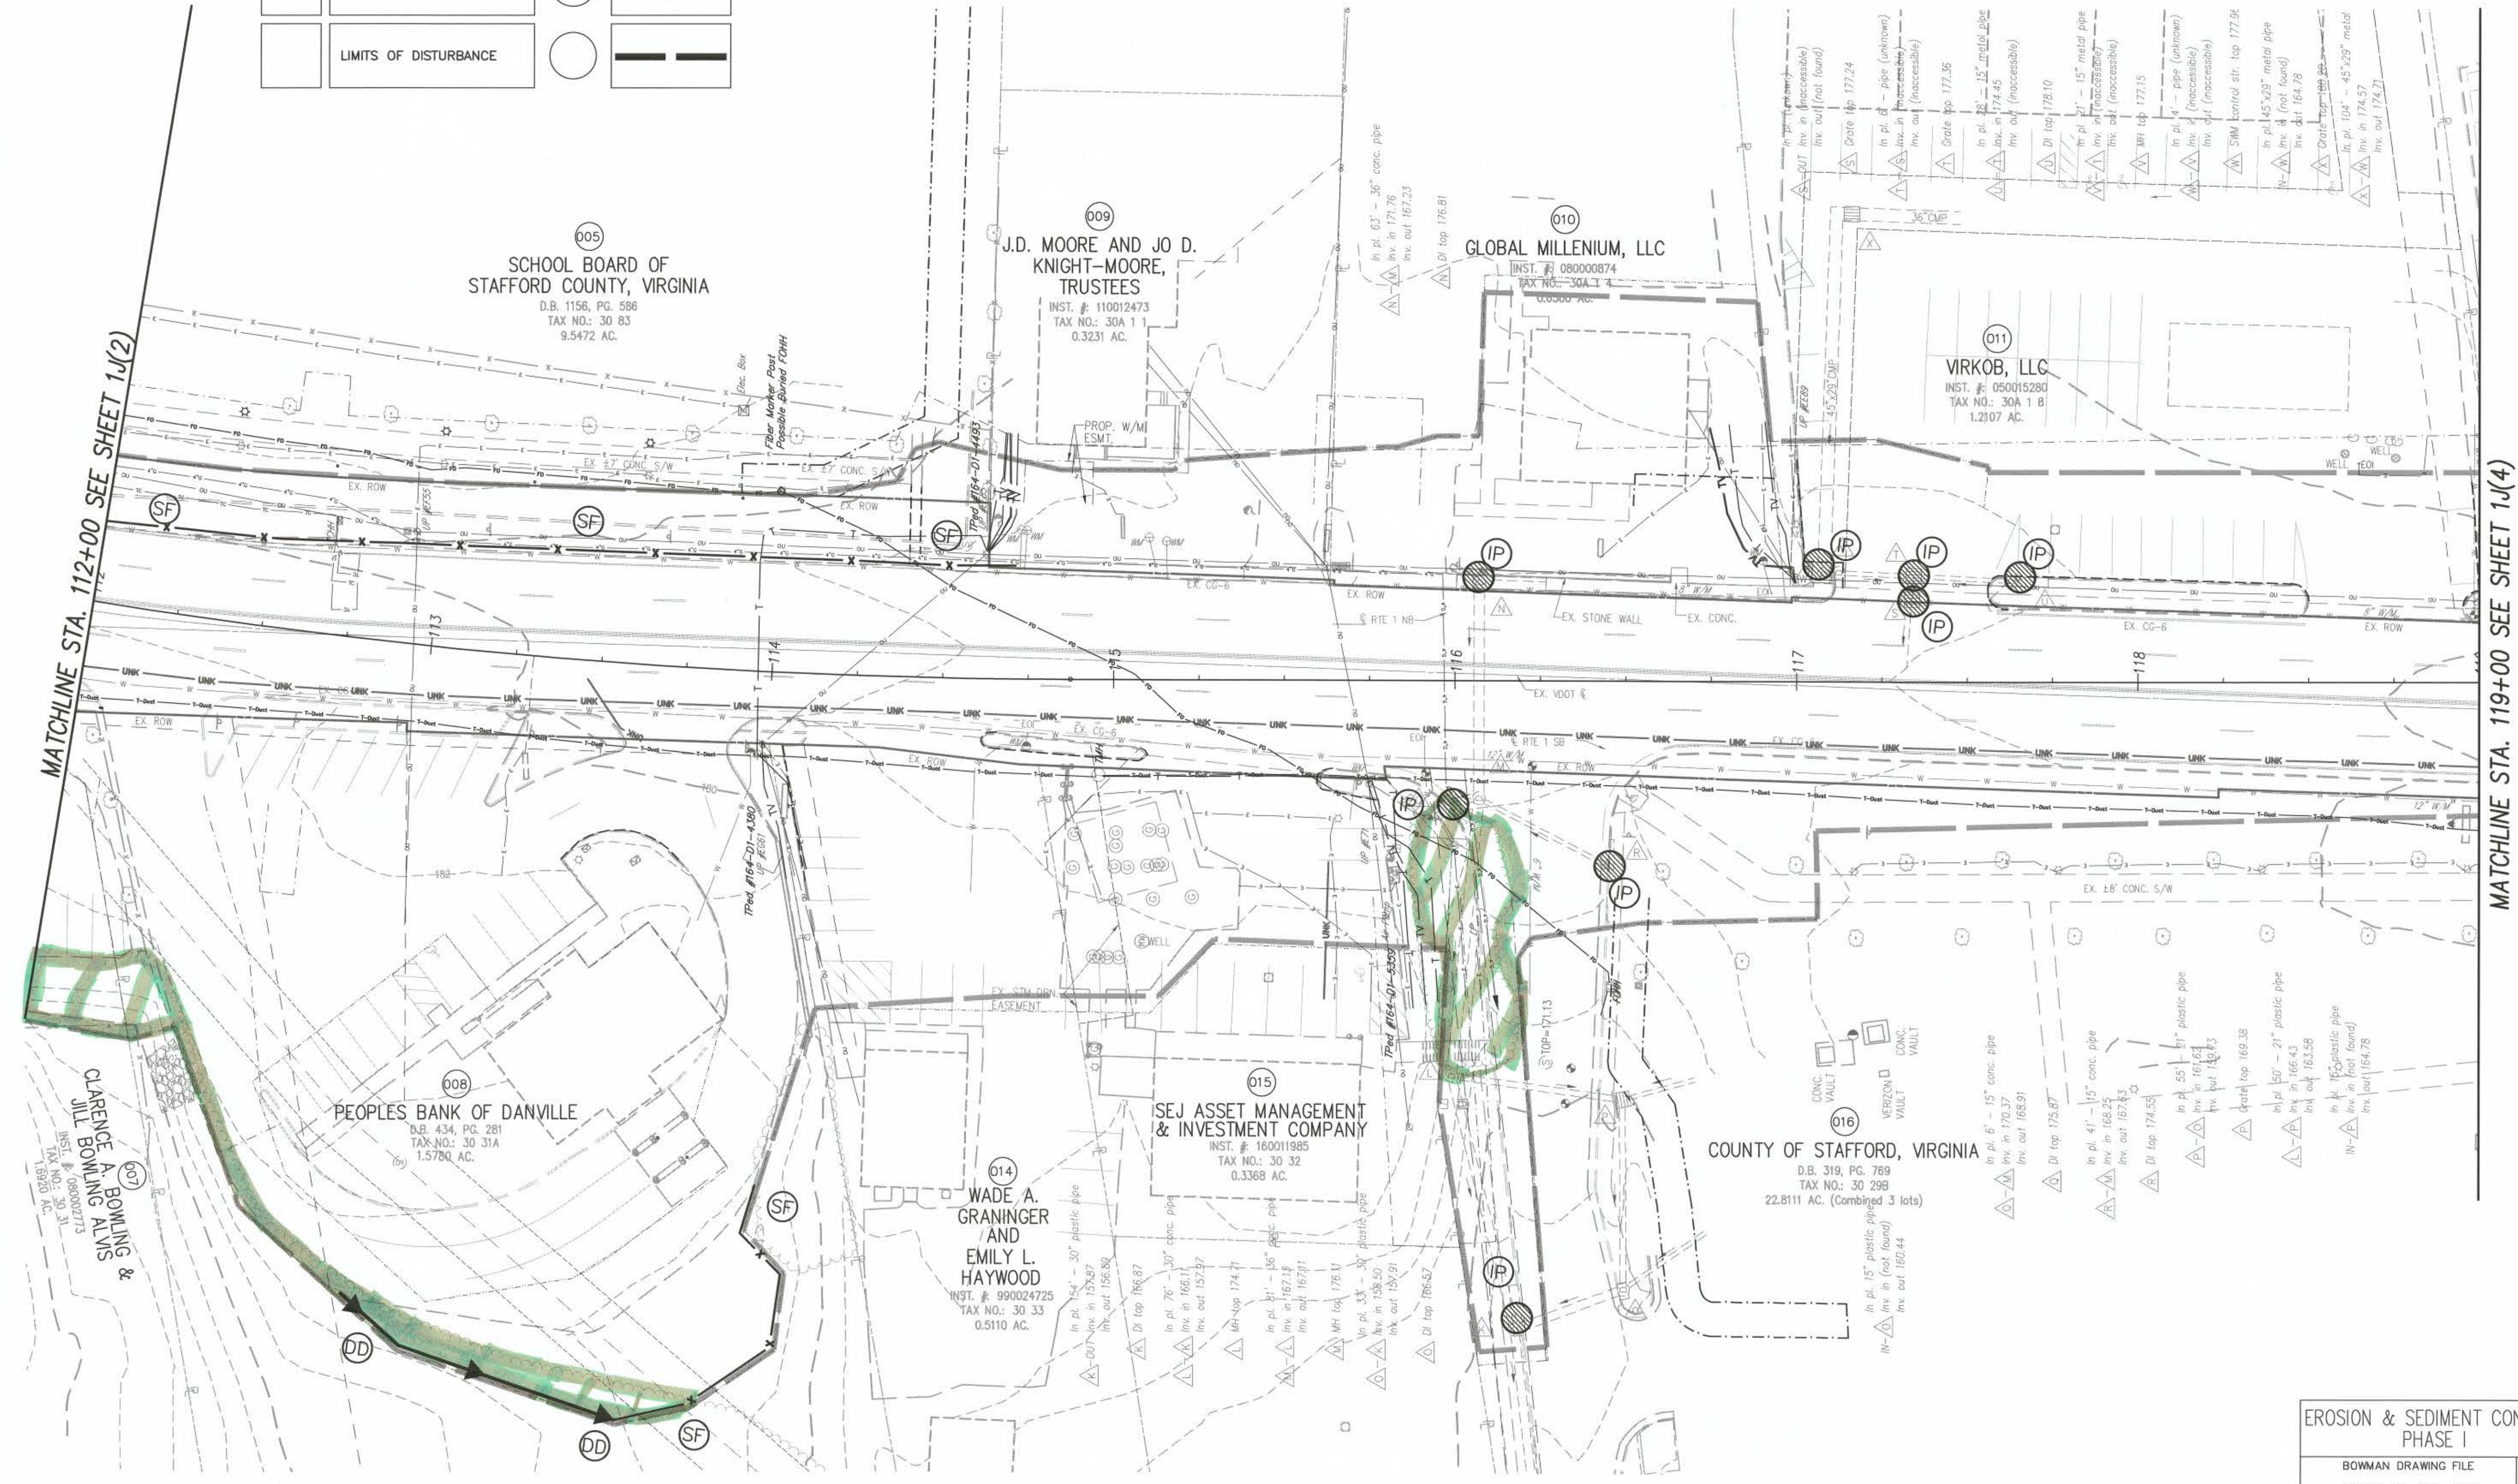

EROSION & SEDIMENT CONTROL
PHASE I

BOWMAN DRAWING FILE
9475-D-CP-001

PROJECT
0001-089-R32

SHEET NO.
1J(3)

1 inch = 25 ft.

PROJECT MANAGER: KHALIL MINHAS, P.E., PMP, PTOE.; (540) 374-3369 (VDOT FREDERICKSBURG DISTRICT)
SURVEYED BY, DATE: BOWMAN CONSULTING GROUP, LTD., FEBRUARY 2015 (540) 371-0268
DESIGN BY: JUSTIN TROIDL, P.E., BOWMAN CONSULTING GROUP, LTD. (540) 371-0268
SUBSURFACE UTILITY PROVIDED BY, DATE:
ACCUMARK SUBSURFACE UTILITY SERVICES, 8/23/2016

EROSION AND SEDIMENT
CONTROL LEGEND

3.05	SILT FENCE	SF	X X X X
3.07	STORM DRAIN INLET PROTECTION	IP	
	LIMITS OF DISTURBANCE		

COMMONWEALTH OF VIRGINIA
JUSTIN R. TROIDL
Lic. No. 040214
PROFESSIONAL ENGINEER

Justin R. Troidl
Bowman Consulting Group, Ltd.
Fredericksburg, Virginia
Roadway/Hydro Engineer

REVISED	STATE	FEDERAL AID PROJECT	ROUTE	STATE PROJECT	SHEET NO.
	VA.		1	0001-089-R32 RW-201 C-501	1J(4)
DESIGN FEATURES RELATING TO CONSTRUCTION OR TO REGULATION AND CONTROL OF TRAFFIC MAY BE SUBJECT TO CHANGE AS DEEMED NECESSARY BY THE DEPARTMENT					
City/County: STAFFORD COUNTY					
UPC No.: 103085					

EROSION & SEDIMENT CONTROL
PHASE I



EROSION & SEDIMENT CONTROL
PHASE I

BOWMAN DRAWING FILE
9475-D-CP-001

PROJECT
0001-089-R32

SHEET NO.
1J(4)


GRAPHIC SCALE
0 12.5 25 50
1 inch = 25 ft.

PROJECT MANAGER: KHALIL MINHAS, P.E., PMP, PTOE.; (540) 374-3369 (VDOT FREDERICKSBURG DISTRICT)
SURVEYED BY, DATE: BOWMAN CONSULTING GROUP, LTD., FEBRUARY 2015 (540) 371-0268
DESIGN BY: JUSTIN TROIDL, P.E., BOWMAN CONSULTING GROUP, LTD. (540) 371-0268
SUBSURFACE UTILITY PROVIDED BY, DATE:
ACCUMARK SUBSURFACE UTILITY SERVICES, 8/23/2016

**EROSION AND SEDIMENT
CONTROL LEGEND**


3.05	SILT FENCE	SF	
3.07	STORM DRAIN INLET PROTECTION	IP	
3.08	CULVERT INLET PROTECTION	CIP	
3.18	OUTLET PROTECTION	OP	
	LIMITS OF DISTURBANCE		

*EROSION & SEDIMENT CONTROL
PHASE I*

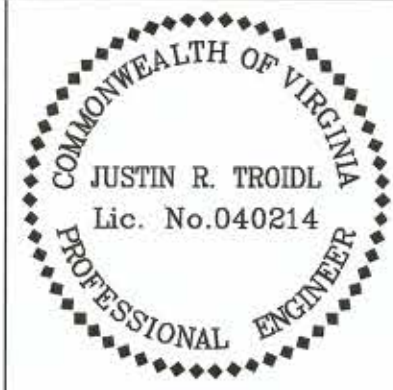

Justin R. Troidl
Bowman Consulting Group, Ltd.
Fredericksburg, Virginia
Roadway/Hydro Engineer

REVISED	STATE	FEDERAL AID PROJECT	ROUTE	STATE PROJECT	SHEET NO.
	VA.		1	0001-089-R32 RW-201 C-501	1J(5)
DESIGN FEATURES RELATING TO CONSTRUCTION OR TO REGULATION AND CONTROL OF TRAFFIC MAY BE SUBJECT TO CHANGE AS DEEMED NECESSARY BY THE DEPARTMENT					
City/County: STAFFORD COUNTY					
UPC No.: 103085					

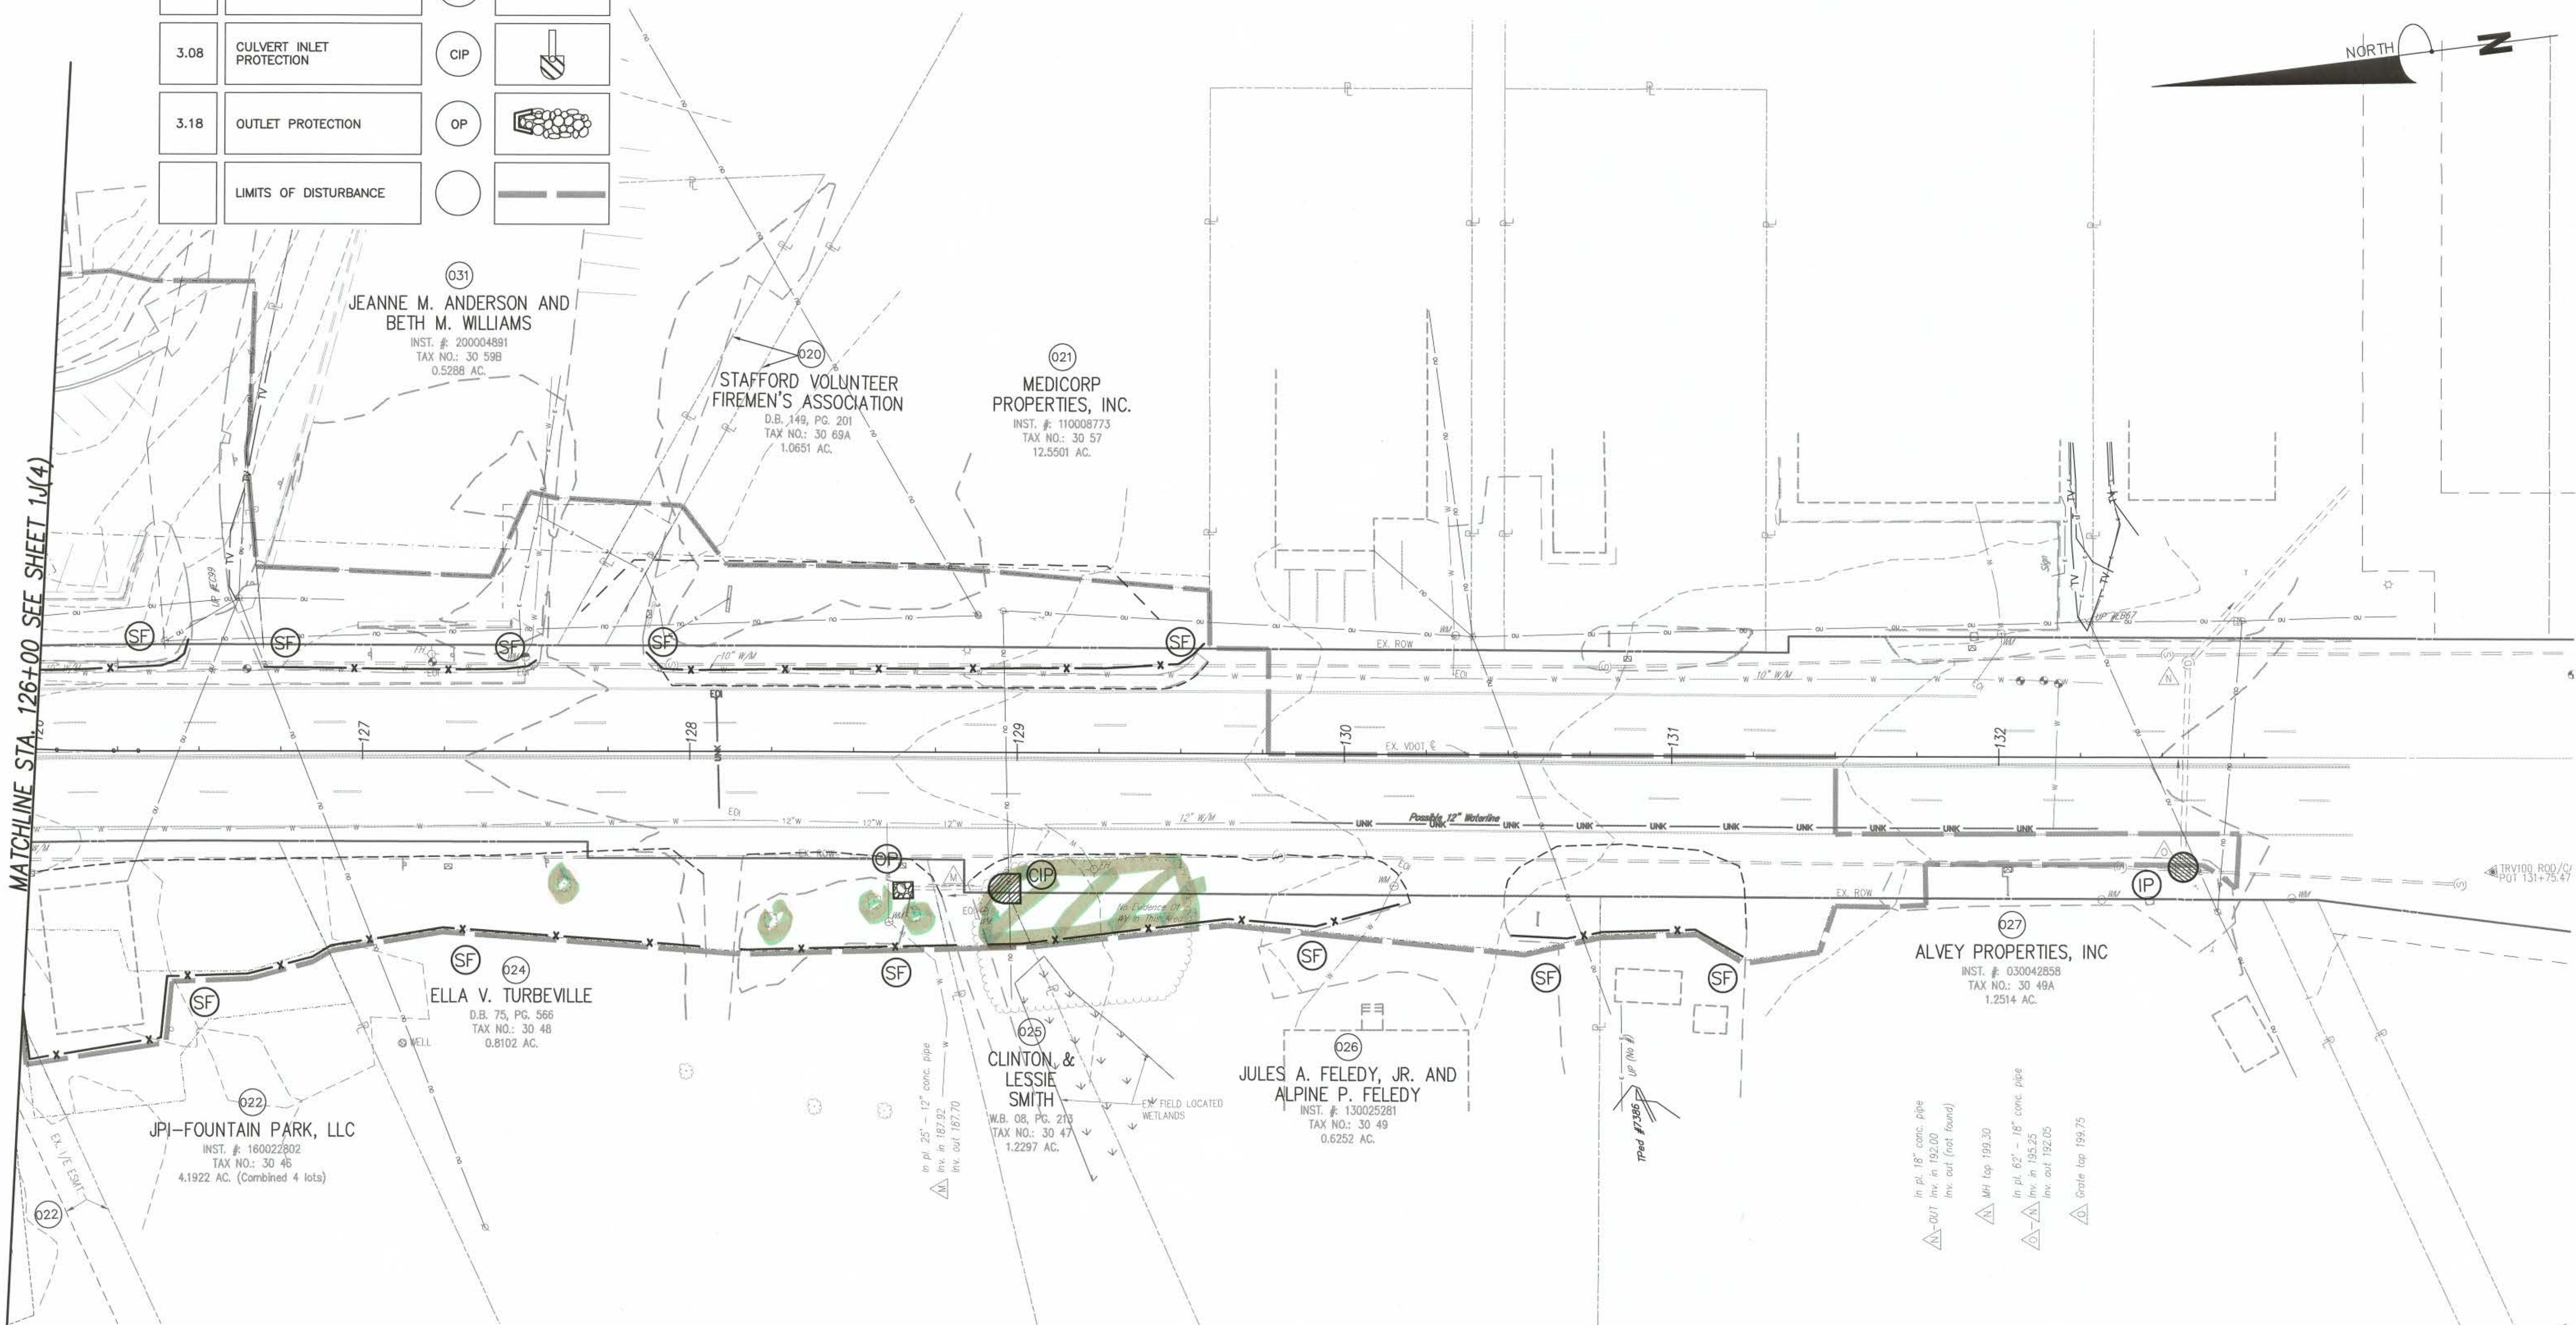

EROSION & SEDIMENT CONTROL
PHASE I

BOWMAN DRAWING FILE
9475-D-CP-001

PROJECT
0001-089-R32

SHEET NO.
1J(5)

GRAPHIC SCALE
0 12.5 25 50
1 inch = 25 ft.

EROSION & SEDIMENT CONTROL PHASE I

