


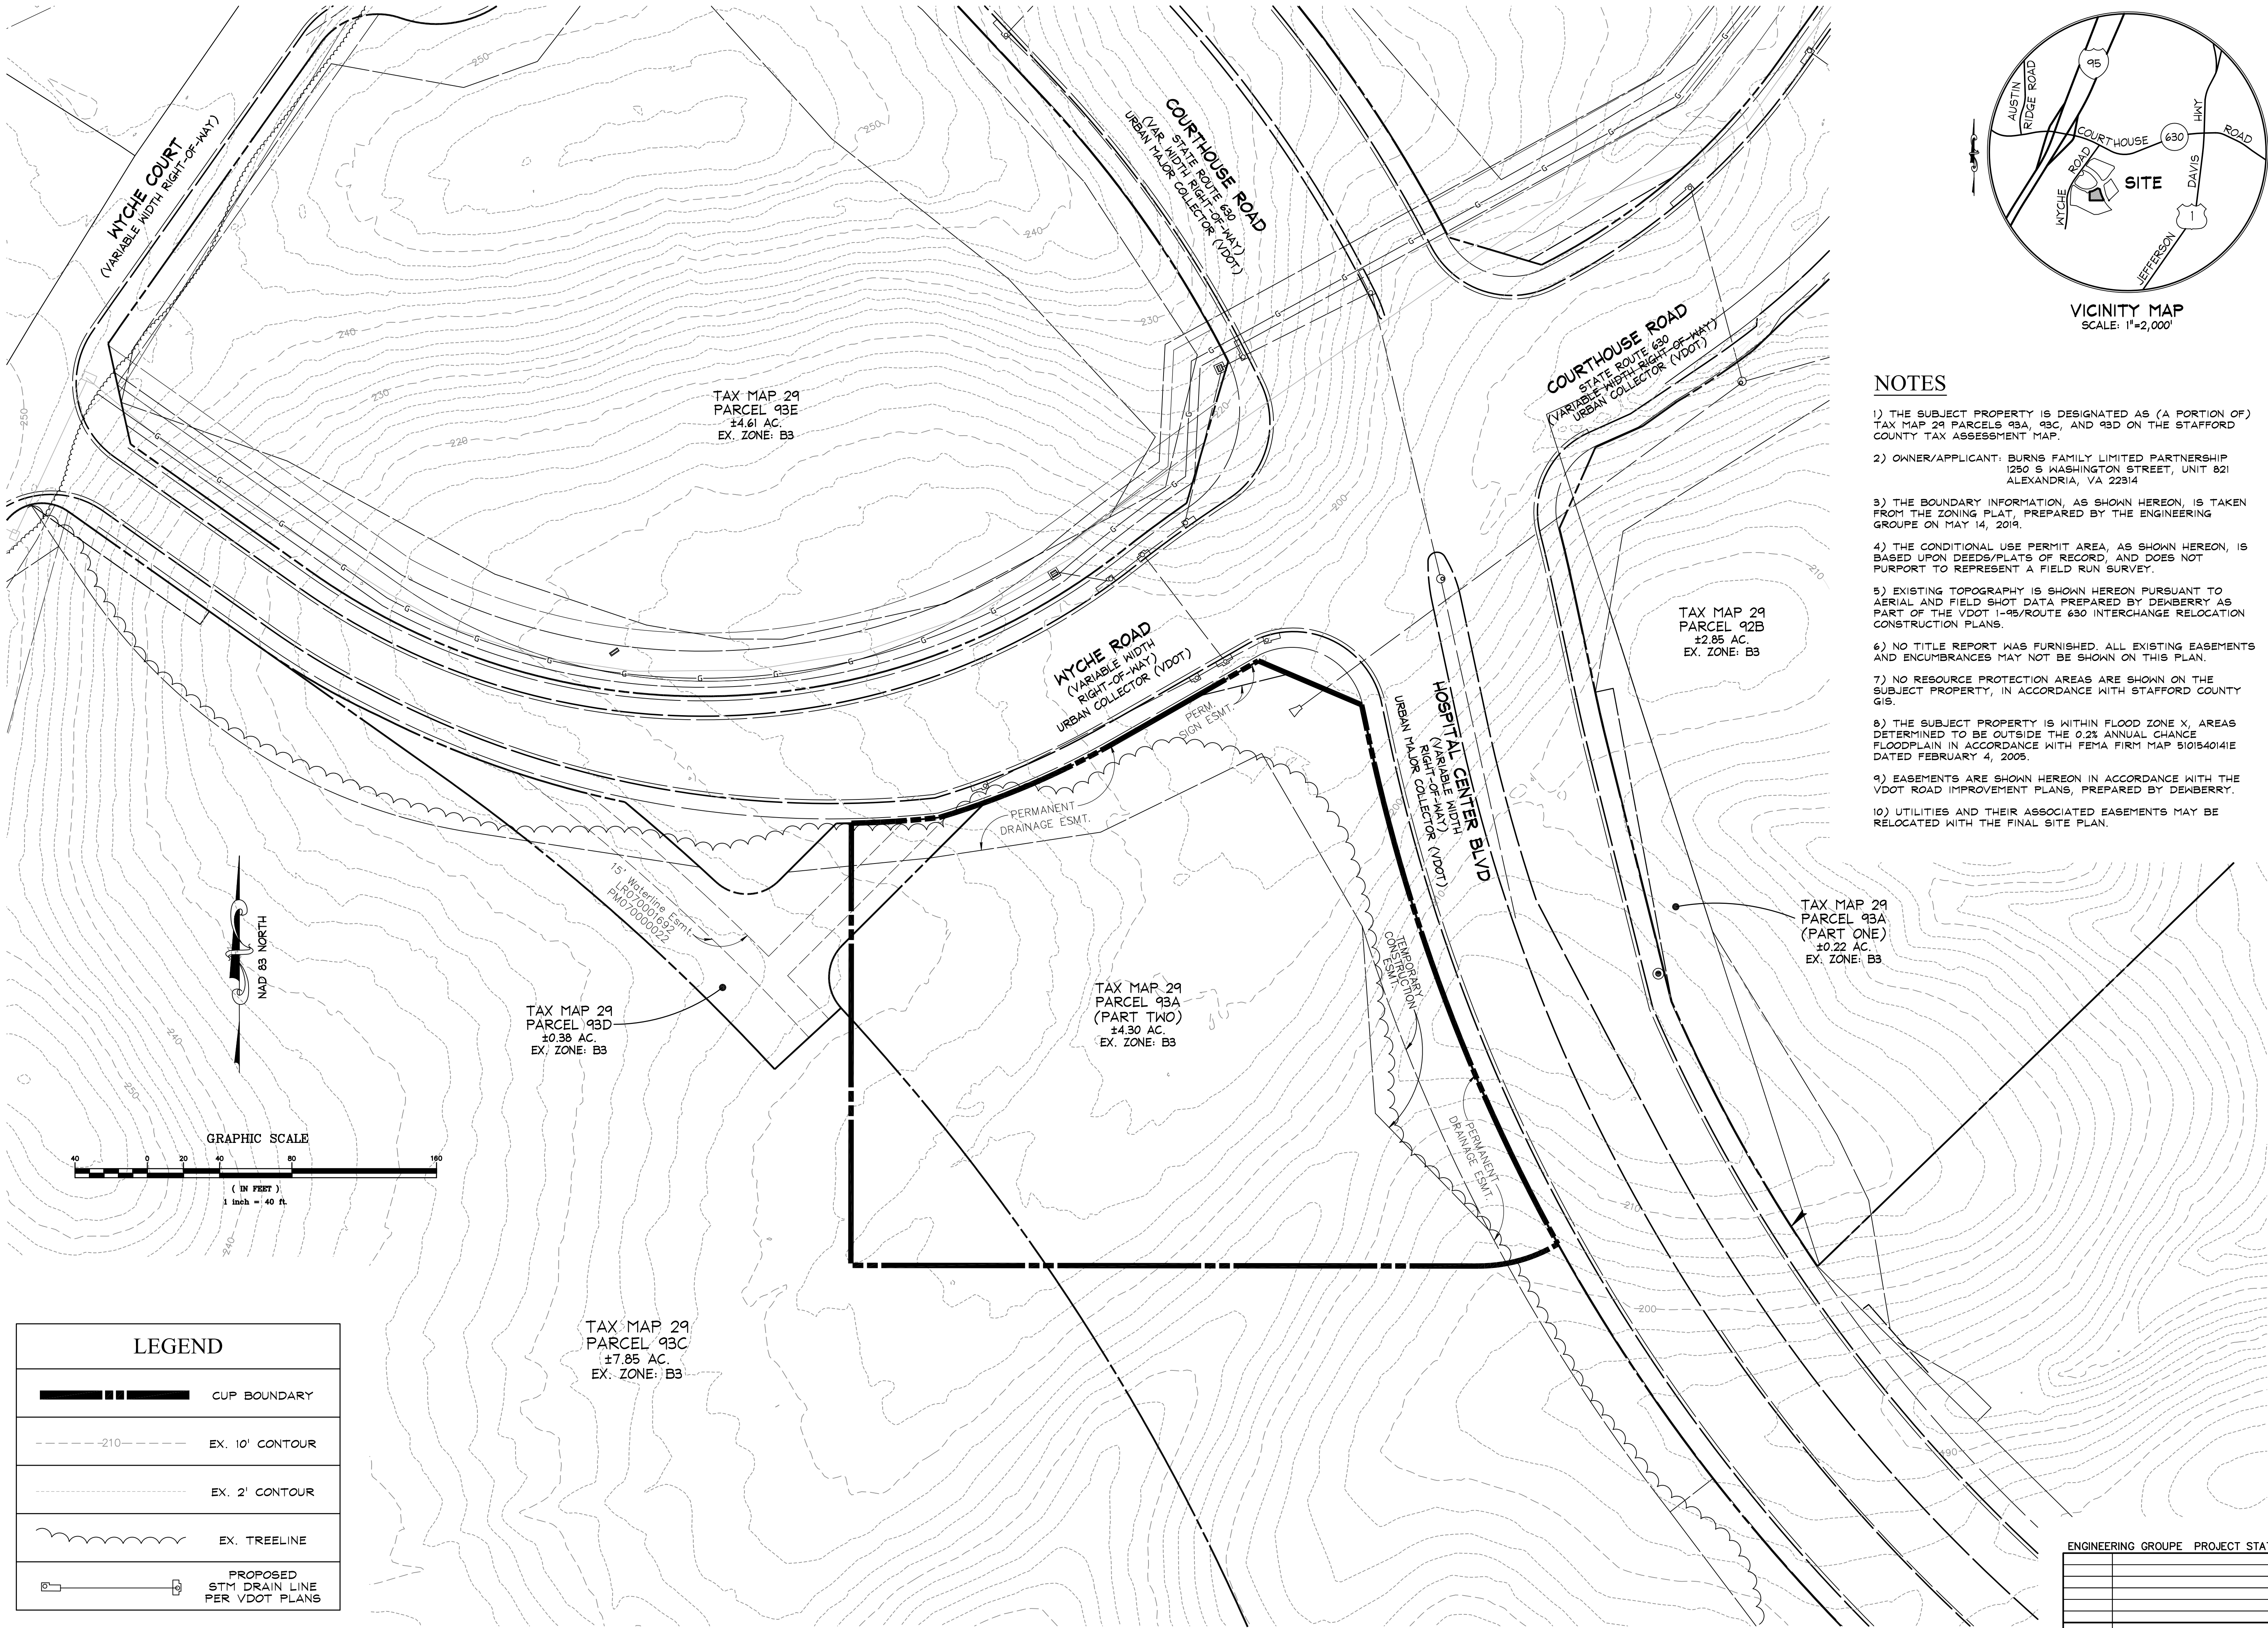


EXISTING CONDITIONS PLAN
**SHEETZ W/ DRIVE THROUGH
CONDITIONAL USE PERMIT PLAN**
AQUA MAGISTERIAL DISTRICT
STAFFORD COUNTY, VIRGINIA

COMMONWEALTH OF VIRGINIA
DENAR H. C. ANTELO
Lic. No. 38680
4/2/2020
PROFESSIONAL ENGINEER

ENGINEERING GROUPE PROJECT STATUS		DATE: MARCH 20, 2020
		SCALE: 1"=40'
		DESIGNER: DA/SO
		DRAFTSMAN: DMB
		FILE NO. M-3310
DATE	ACTION	SHEET 1 OF 1

COUNTY REVISIONS	
NO.	DATE

The Engineering Groupe Inc.
Engineers | Surveyors | Planners
www.engrgrupe.com
Central Office
13500 George Drive, Suite 200
Westfield, MA 01095
PH: 703.670.0985
West Office
21001 Sycamore Road, Suite 200
Alexandria, VA 22304
PH: 703.670.0987

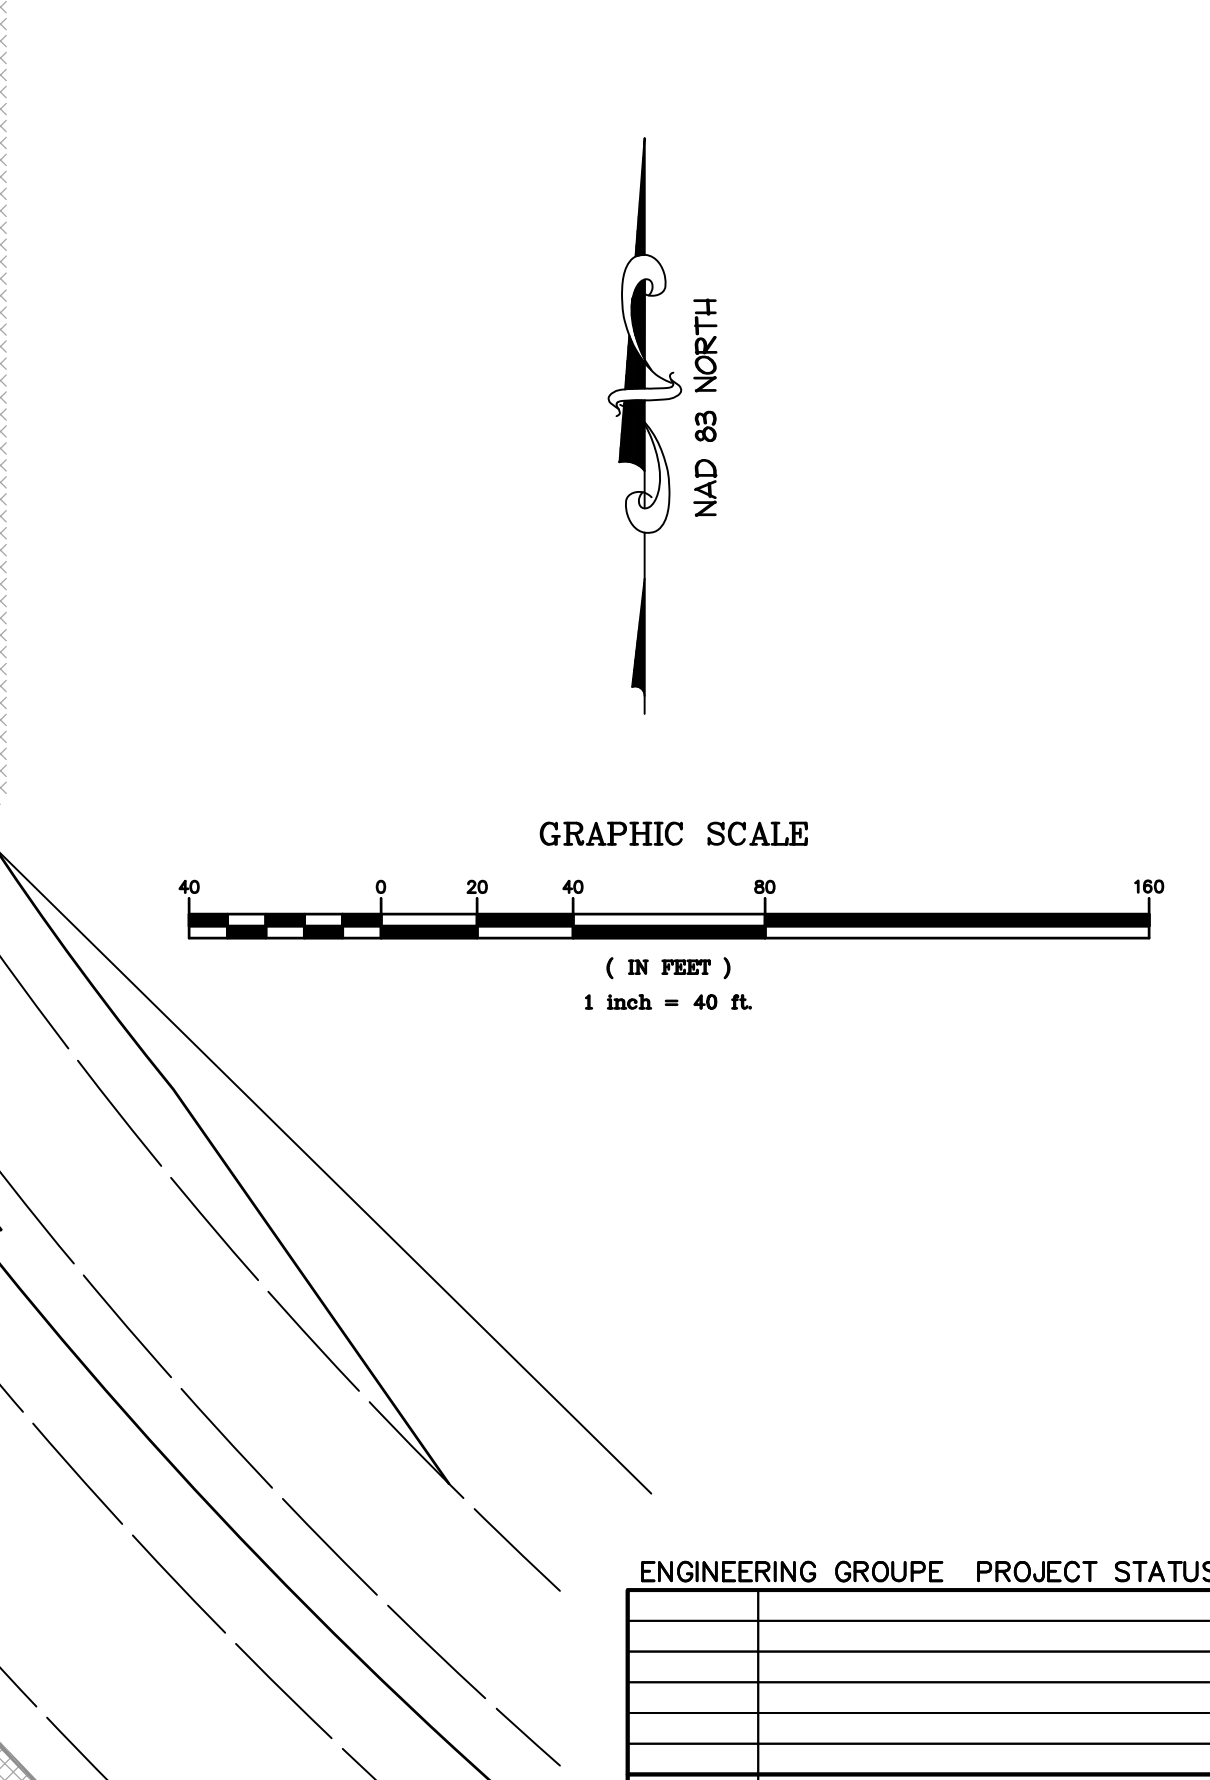

GENERALIZED DEVELOPMENT PLAN

**SHEETZ W/ DRIVE THROUGH
CONDITIONAL USE PERMIT PLAN**

AQUILA MAGISTERIAL DISTRICT
STAFFORD COUNTY, VIRGINIA

COMMONWEALTH OF VIRGINIA
DENAR H. C. ANTELO
Lic. No. 38680
4/2/2020
PROFESSIONAL ENGINEER

DATE: MARCH 20, 2020
SCALE: 1"=40'
DESIGNER: DA/SO
DRAFTSMAN: DMB
FILE NO. M-3310