



RIGHT (NORTHEAST) ELEVATION (PORT AQUIA DR.)



FRONT (SOUTHEAST) ELEVATION (JEFFERSON DAVIS HWY.)




REAR (NORTHWEST) ELEVATION

Roof/Parapet Cap Atas Aluminum Corp Slate Grey	Gutters/Porch/Soffits Atas Aluminum Corp Ascot White (10)
Metro Brick Fieldstone #105	Thin Brick Tavern Flash Red Marion Ceramics
Quality Stone Ohio Drystack Provence	Door / Frames White
Trim / Fascia White	Ice Storage SW2828 Colonial Revival Tan



LEFT (SOUTHWEST) ELEVATION

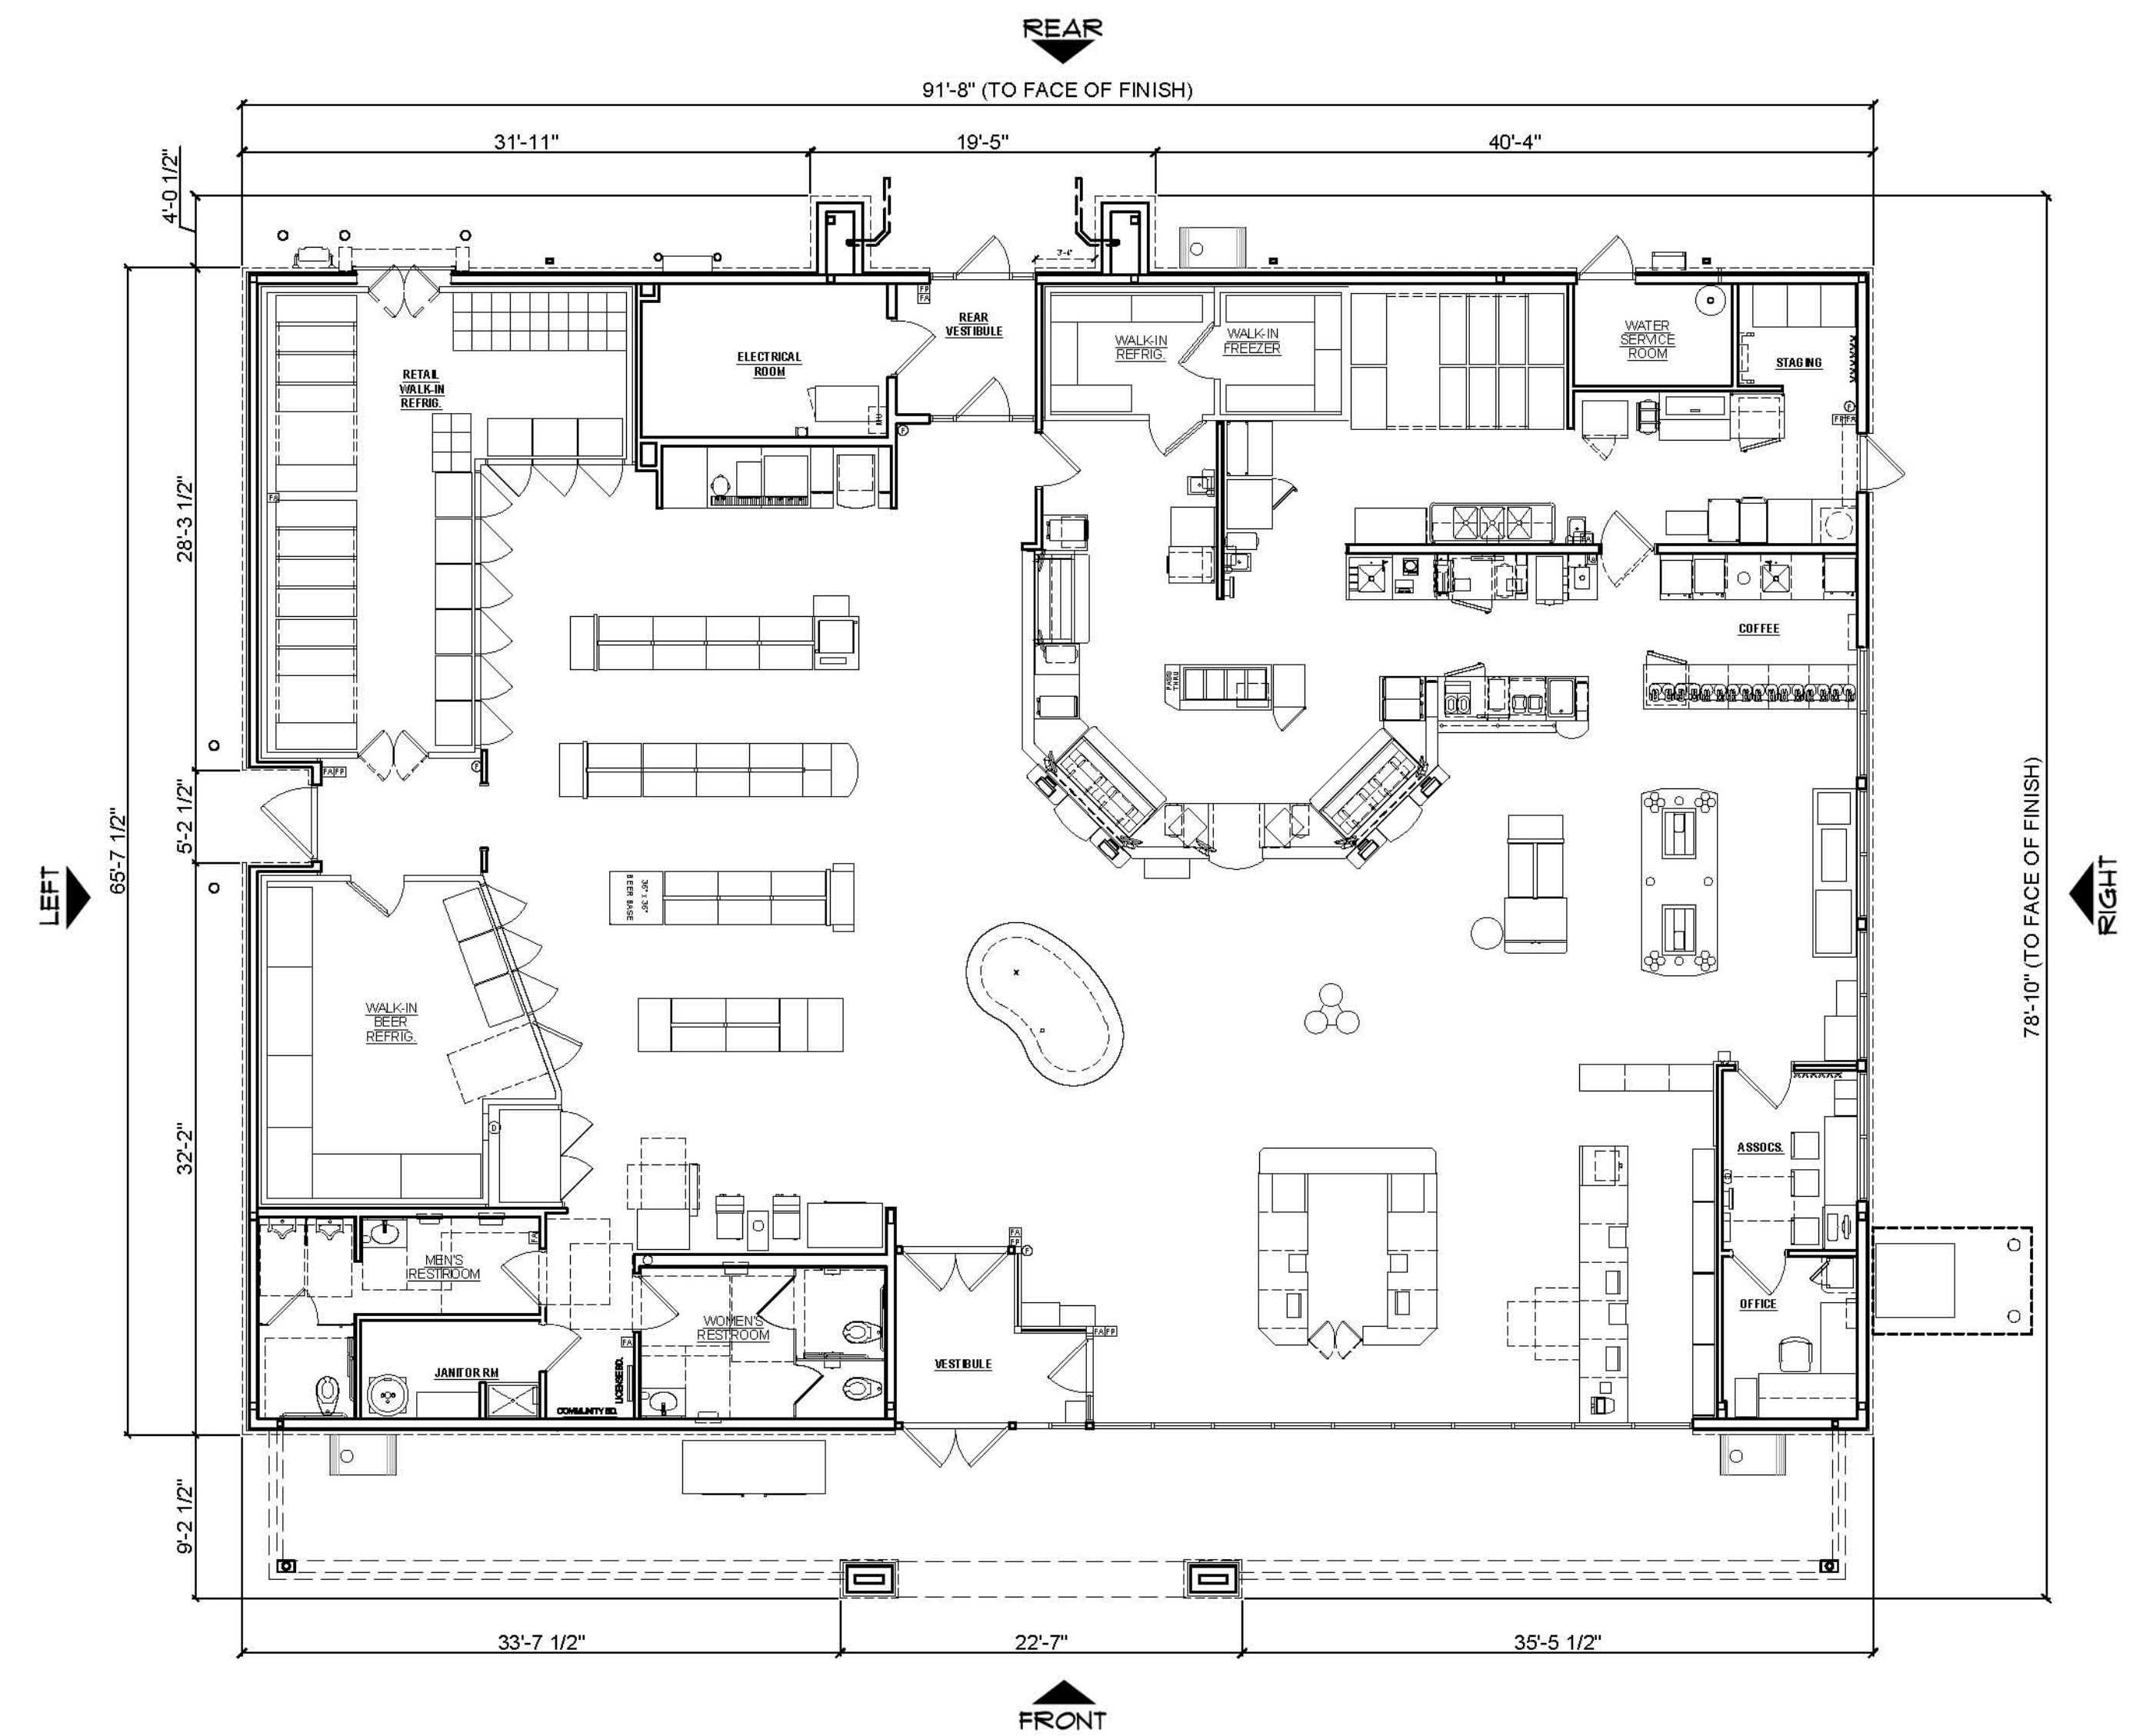

FLOOR PLAN

NOTE:
SIGNAGE IS SHOWN FOR REFERENCE ONLY
SEPARATE PERMIT REQUIRED

